


OLD BRIDGE PLANS

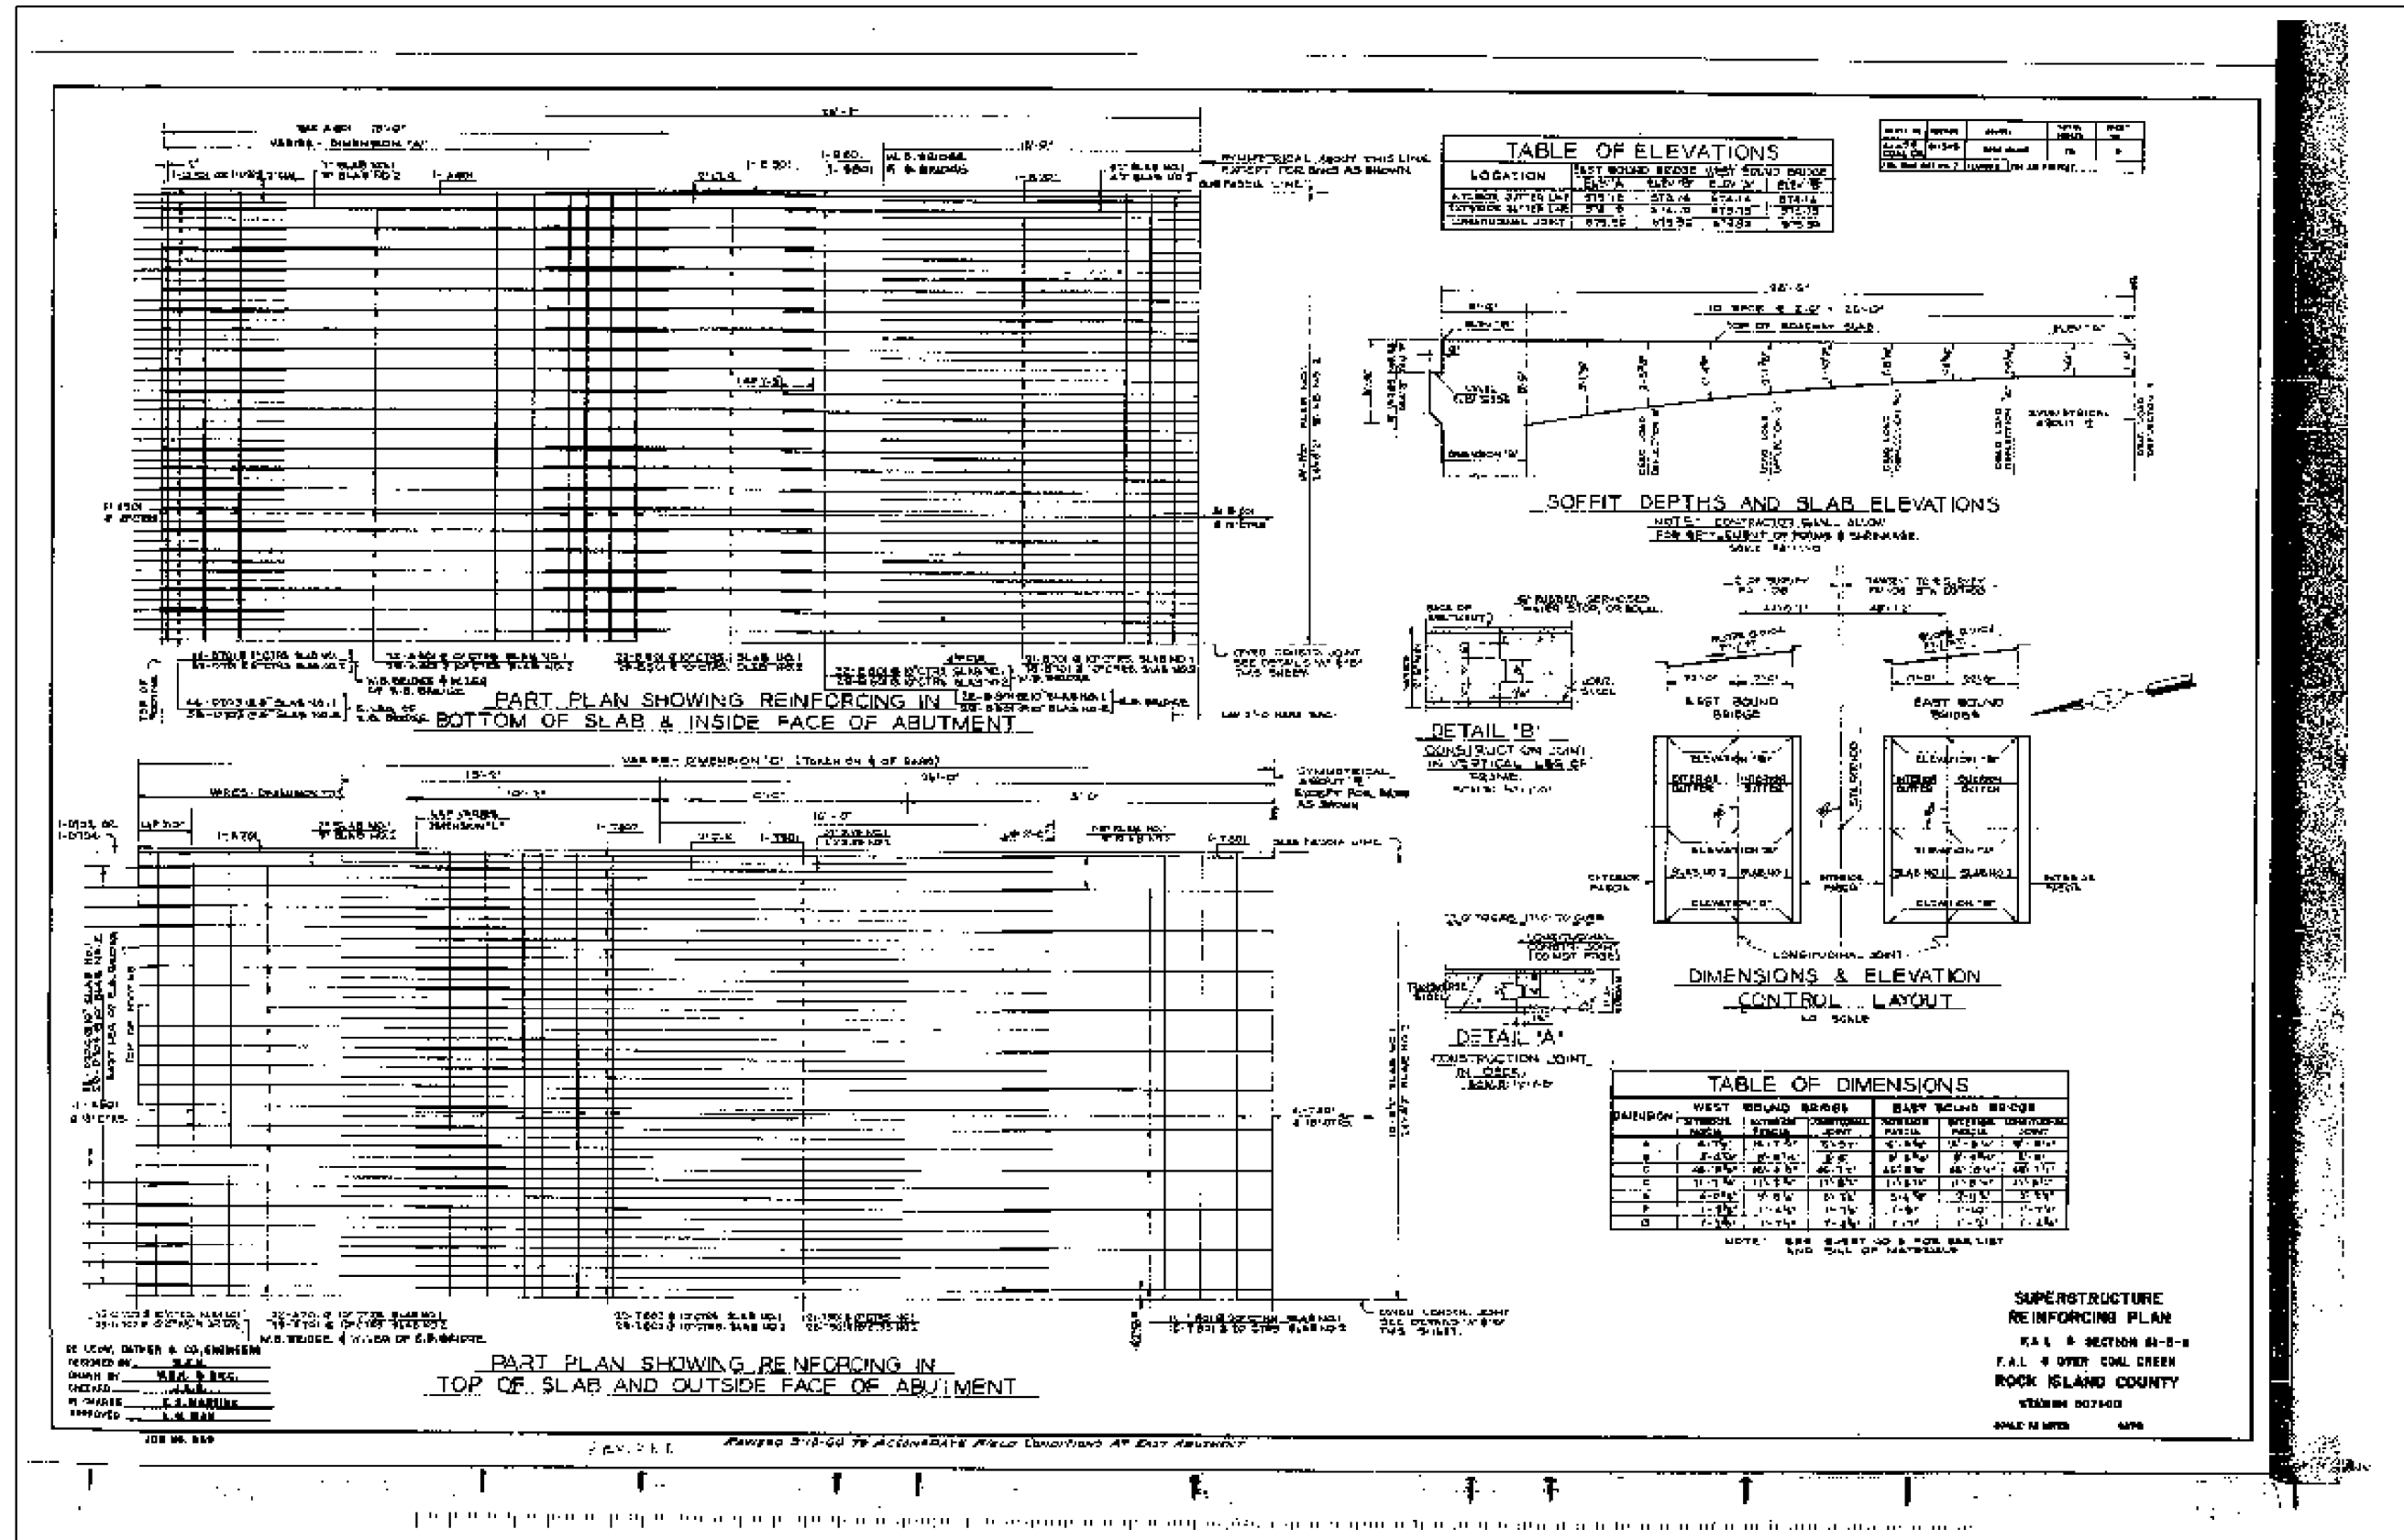

74/280 & 80
 ** (81-2, 81-3, 37-1, 37-2-1) RS-1 & 81-3BR
 ** ROCK ISLAND/HENRY COUNTY