


LOCATION MAP #2

(SHEET 2 OF 2)

F.A.I. ROUTE 74 (I-74) FROM NORTH OF I-55 BUSINESS LOOP TO EAST OF U.S. 51

MCLEAN COUNTY / URBAN 4-LANE

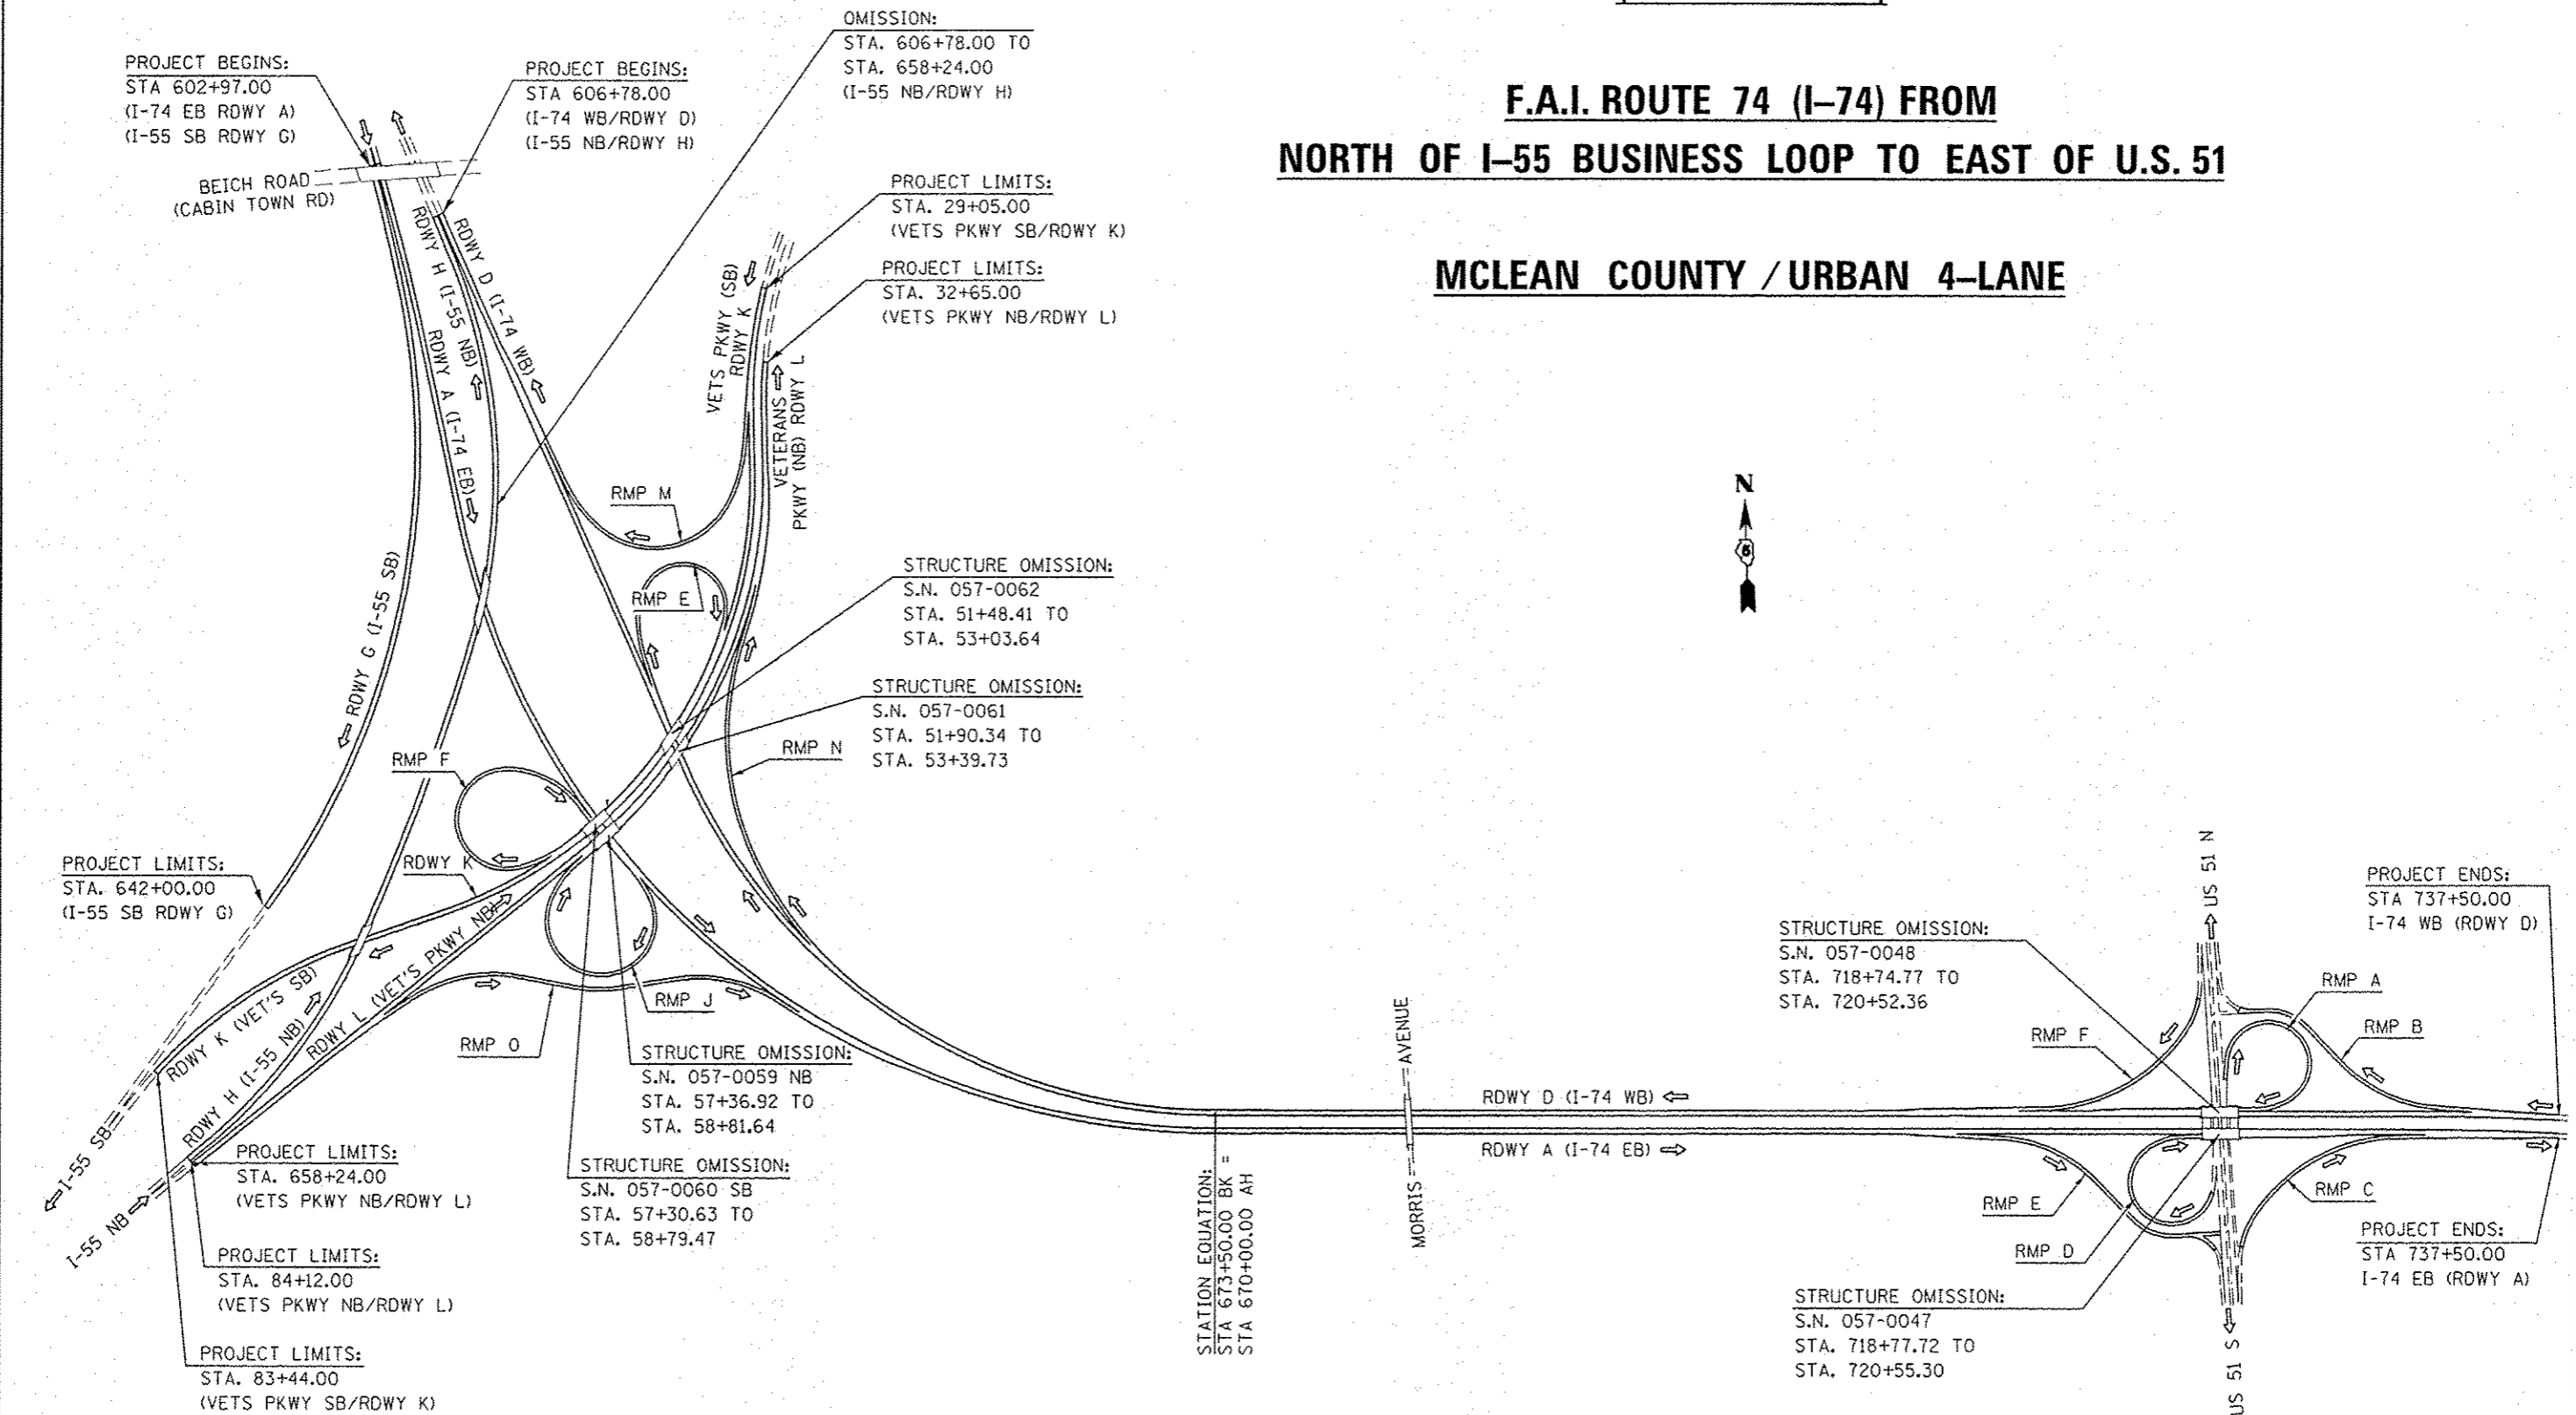

FILE NAME: c:\pwork\pwidth\pwidth\0333862\05	USER NAME: ppersonbr	DESIGNED: -	REVISED: -	STATE OF ILLINOIS DEPARTMENT OF TRANSPORTATION	LOCATION MAP #2		F.A. RTE.	SECTION	COUNTY	TOTAL SHEETS	SHEET NO.	
	0581-shr-lac.maps.dgn	DRAWN: -	REVISED: -		SCALE: NONE	SHEET 2 OF 2 SHEETS	STA. TO STA.	VAR.	MCLEAN	26	5	
	PLOT SCALE: 40.0000 1/4" = 1'	CHECKED: -	REVISED: -					*05 CRACK & JOINT SEAL 2013-I				
	PLOT DATE: 2/1/2013	DATE: -	REVISED: -					ILLINOIS FED. AID PROJECT CONTRACT NO. 70981				