



- A— STA 2180+62.7, 0.8' RT  
REMOVE EX INLET  
PLUG EX CULVERT
- B— EX C&G / MEDIAN SURFACE REMOVAL  
PR CONC MEDIAN SURFACE, 4"  
PR C&G, TY M-4.06 (BOTH SIDES)
- C— EX MEDIAN REMOVAL  
PR SOLID CONC MEDIAN, TY SM-4.06 (6' RAMPED NOSE)
- D— EX MEDIAN REMOVAL  
PR PCC BSE CSE, 11 1/4"  
PR HMA SURFACING, 3 3/4"
- E— EX PVMT REMOVAL  
PR PCC BSE CSE, 11 1/4"  
PR HMA SURFACING, 3 3/4"
- F— EX MEDIAN REMOVAL  
PR SOLID CONC MEDIAN, TY SM-4.06
- G— EX C&G / MEDIAN SURFACE REMOVAL  
PR SOLID CONC MEDIAN, TY SM-4.06
- H— EX C&G / MEDIAN SURFACE REMOVAL  
PR CONC MEDIAN SURFACE, 4"  
PR C&G, TY M-4.06 (BOTH SIDES)  
(SEE SHT 22 FOR LAYOUT INFORMATION)

**PAVEMENT MARKING LEGEND**

- ① PR MODIFIED URETHANE PAVEMENT MARKING, LINE 5" (SOLID YELLOW)
- ② PR MODIFIED URETHANE PAVEMENT MARKING, LINE 5" (SOLID WHITE)
- ③ PR MODIFIED URETHANE PAVEMENT MARKING, LINE 6" (SOLID WHITE)
- ④ PR MODIFIED URETHANE PAVEMENT MARKING, LINE 6" (6' SKIP, 2' DASH WHITE)
- ⑤ PR MODIFIED URETHANE PAVEMENT MARKING, LINE 8" (SOLID WHITE)
- ⑥ PR MODIFIED URETHANE PAVEMENT MARKING, LINE 12" (SOLID WHITE) (15' TYP SPACING)
- ⑦ PR MODIFIED URETHANE PAVEMENT MARKING, LINE 12" (SOLID YELLOW) (30' TYP SPACING)
- ⑧ PR PREFORMED PLASTIC PAVEMENT MARKING, TYPE B (INLAID), LINE 24" (SOLID WHITE) (15' FROM EOP)
- ⑨ PR PREFORMED PLASTIC PAVEMENT MARKING, TYPE B (INLAID), LETTERS AND SYMBOLS (SOLID WHITE)
- ▷ PR RAISED REFLECTIVE PAVEMENT MARKERS, ONE-WAY CRYSTAL
- ▶ PR RAISED REFLECTIVE PAVEMENT MARKERS, ONE-WAY AMBER
- ◆ PR RAISED REFLECTIVE PAVEMENT MARKERS, TWO-WAY AMBER

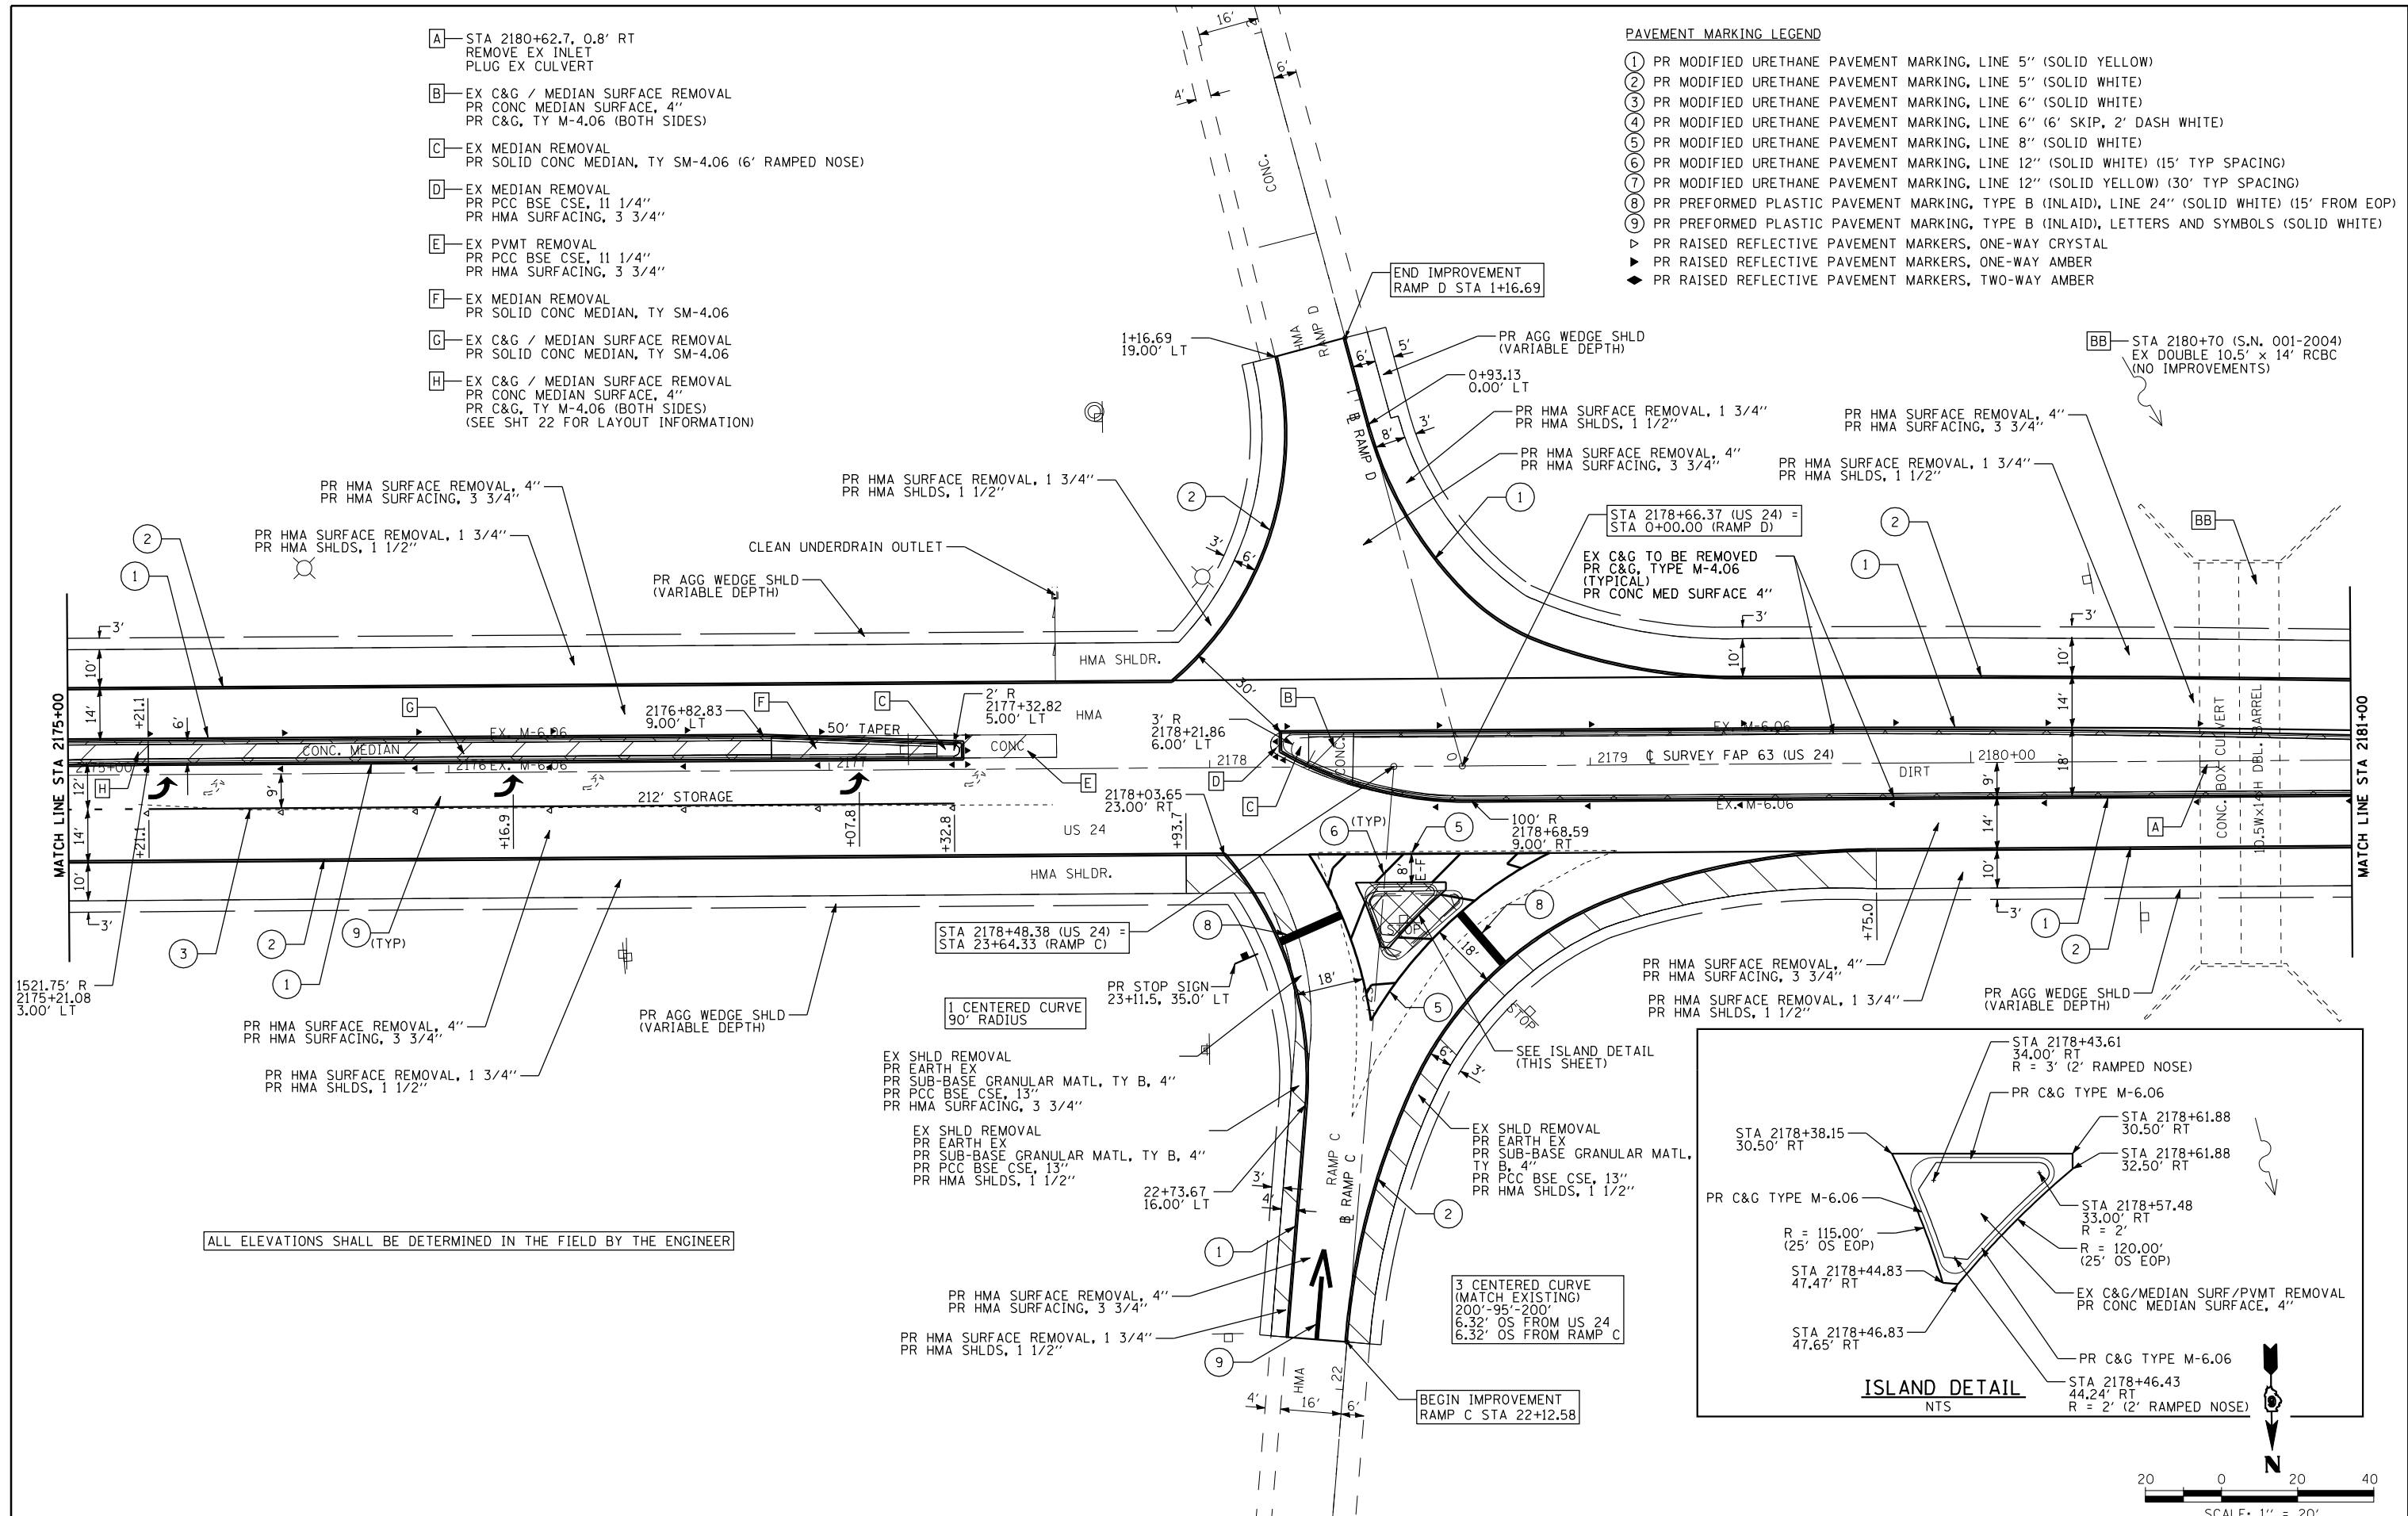

ALL ELEVATIONS SHALL BE DETERMINED IN THE FIELD BY THE ENGINEER

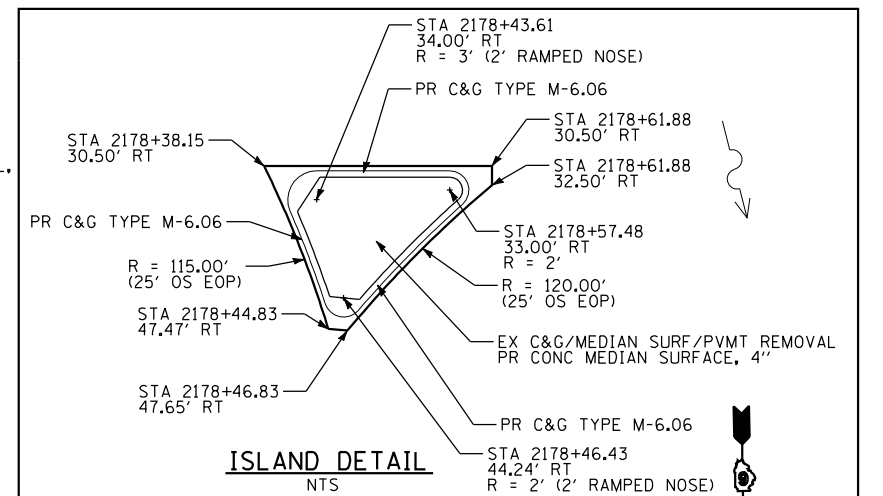

FILE NAME =	USER NAME = ebb	DESIGNED -	REVISED -
qa\08files\080224\wo 2 - us 24 over frazier creek - roadway plans\us 24 & i-172\code		DRAWN 0672F76-shr-plan04.dgn	REVISED -
PLOT SCALE = 40.0000' / IN.	CHECKED -		REVISED -
PLOT DATE = 10/16/2012	DATE -		REVISED -

**STATE OF ILLINOIS  
DEPARTMENT OF TRANSPORTATION**

**PLAN SHEET**

SCALE: 1"=20' SHEET NO. 4 OF 5 SHEETS STA. 2175+00 TO STA. 2181+00

F.A.P. RTE.	SECTION	COUNTY	TOTAL SHEETS	SHEET NO.
63	(I)RS-6	ADAMS	24	20
CONTRACT NO. 72F76				
FED. ROAD DIST. NO. 6 ILLINOIS FED. AID PROJECT				