
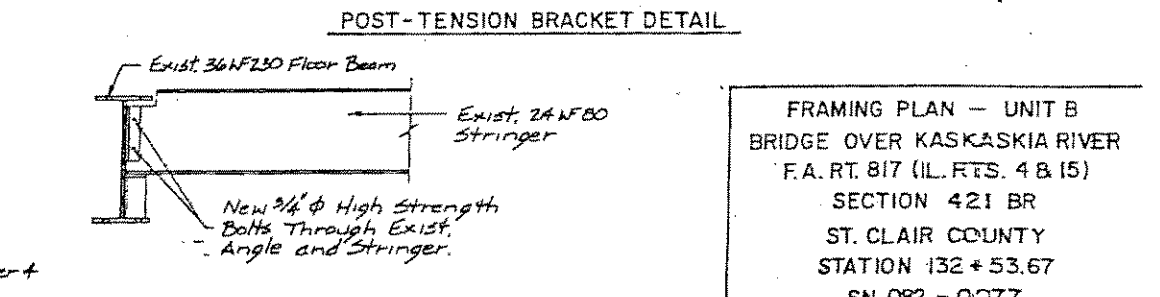
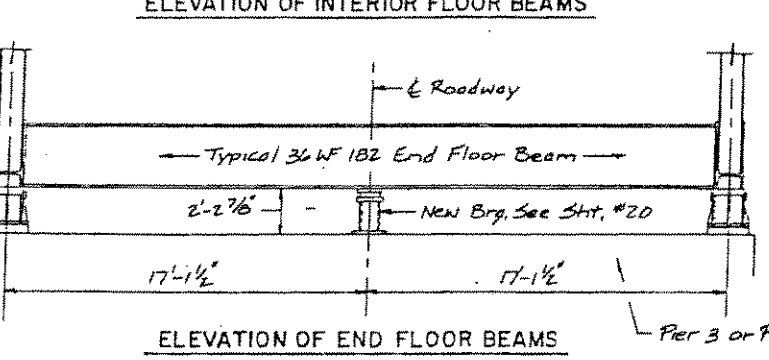
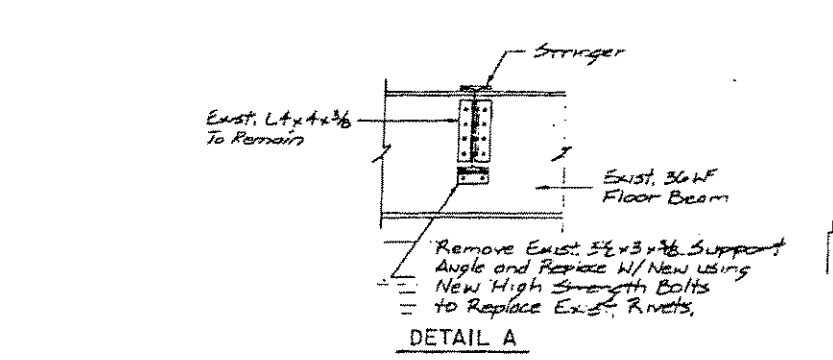
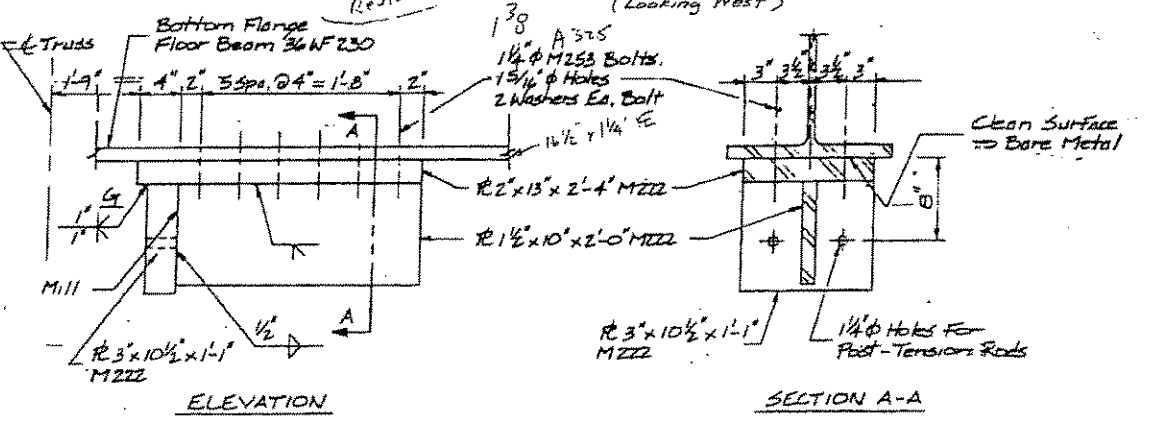
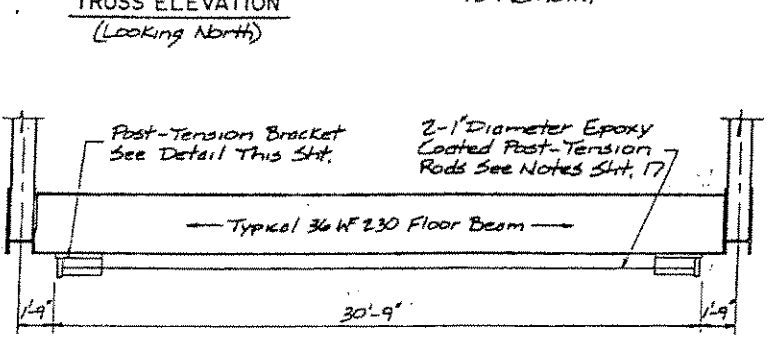
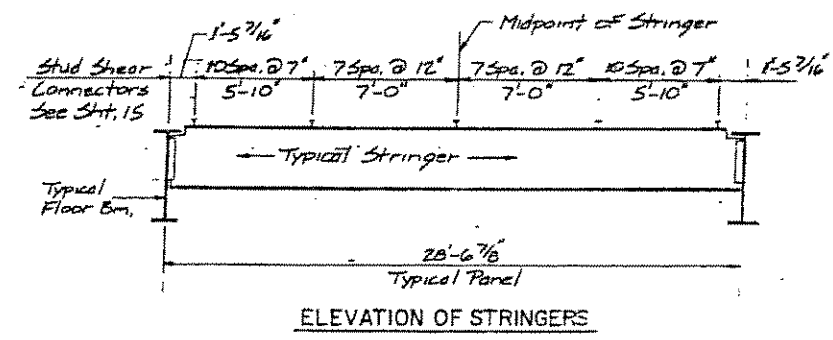
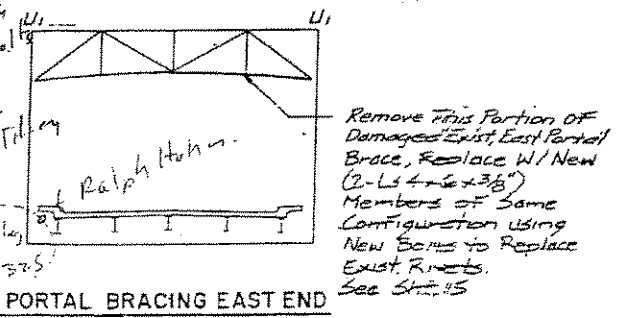


**LOWER CHORD BRACING REPLACEMENT TABLE**

X Designates Replacement

MARK	MEMBER	% Connection to EAST	WEST
A	X	X	X
B	X	X	X
C	X	X	X
D	X	X	X
E	X	X	X
F	X	X	X
G	X	X	X
H	X	X	X
I	X	X	X
J	X	X	X
K	X	X	X
L	X	X	X
M	X	X	X
N	X	X	X
TOTAL	12	8	6

NOTE: See Sht. 15 For Lower Chord Bracing Partial Plan

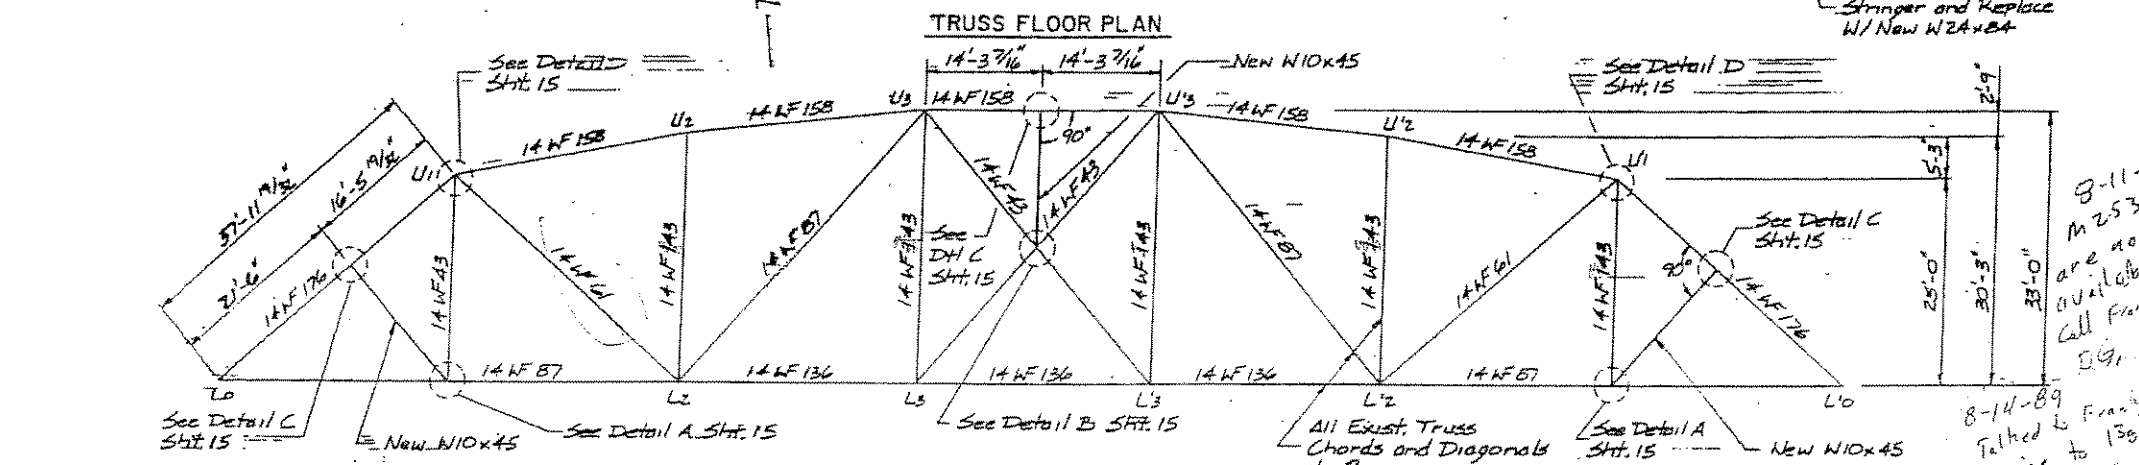

FRAMING PLAN - UNIT B  
 BRIDGE OVER KASKASKIA RIVER  
 F.A. RT. 817 (IL. RTS. 4 & 15)  
 SECTION 421 BR  
 ST. CLAIR COUNTY  
 STATION 132 + 53.67  
 SN 082 - C077