


ROUTE NO.	SECTION	COUNTY	TOTAL SHEETS	SHEET NO.
MULTIPLE	12-00177-02-SP	PEORIA	66	42
FED. ROAD DIST. NO.		ILLINOIS	PROJECT: HSIP 0143 (052)	
CONTRACT NO. 89627				

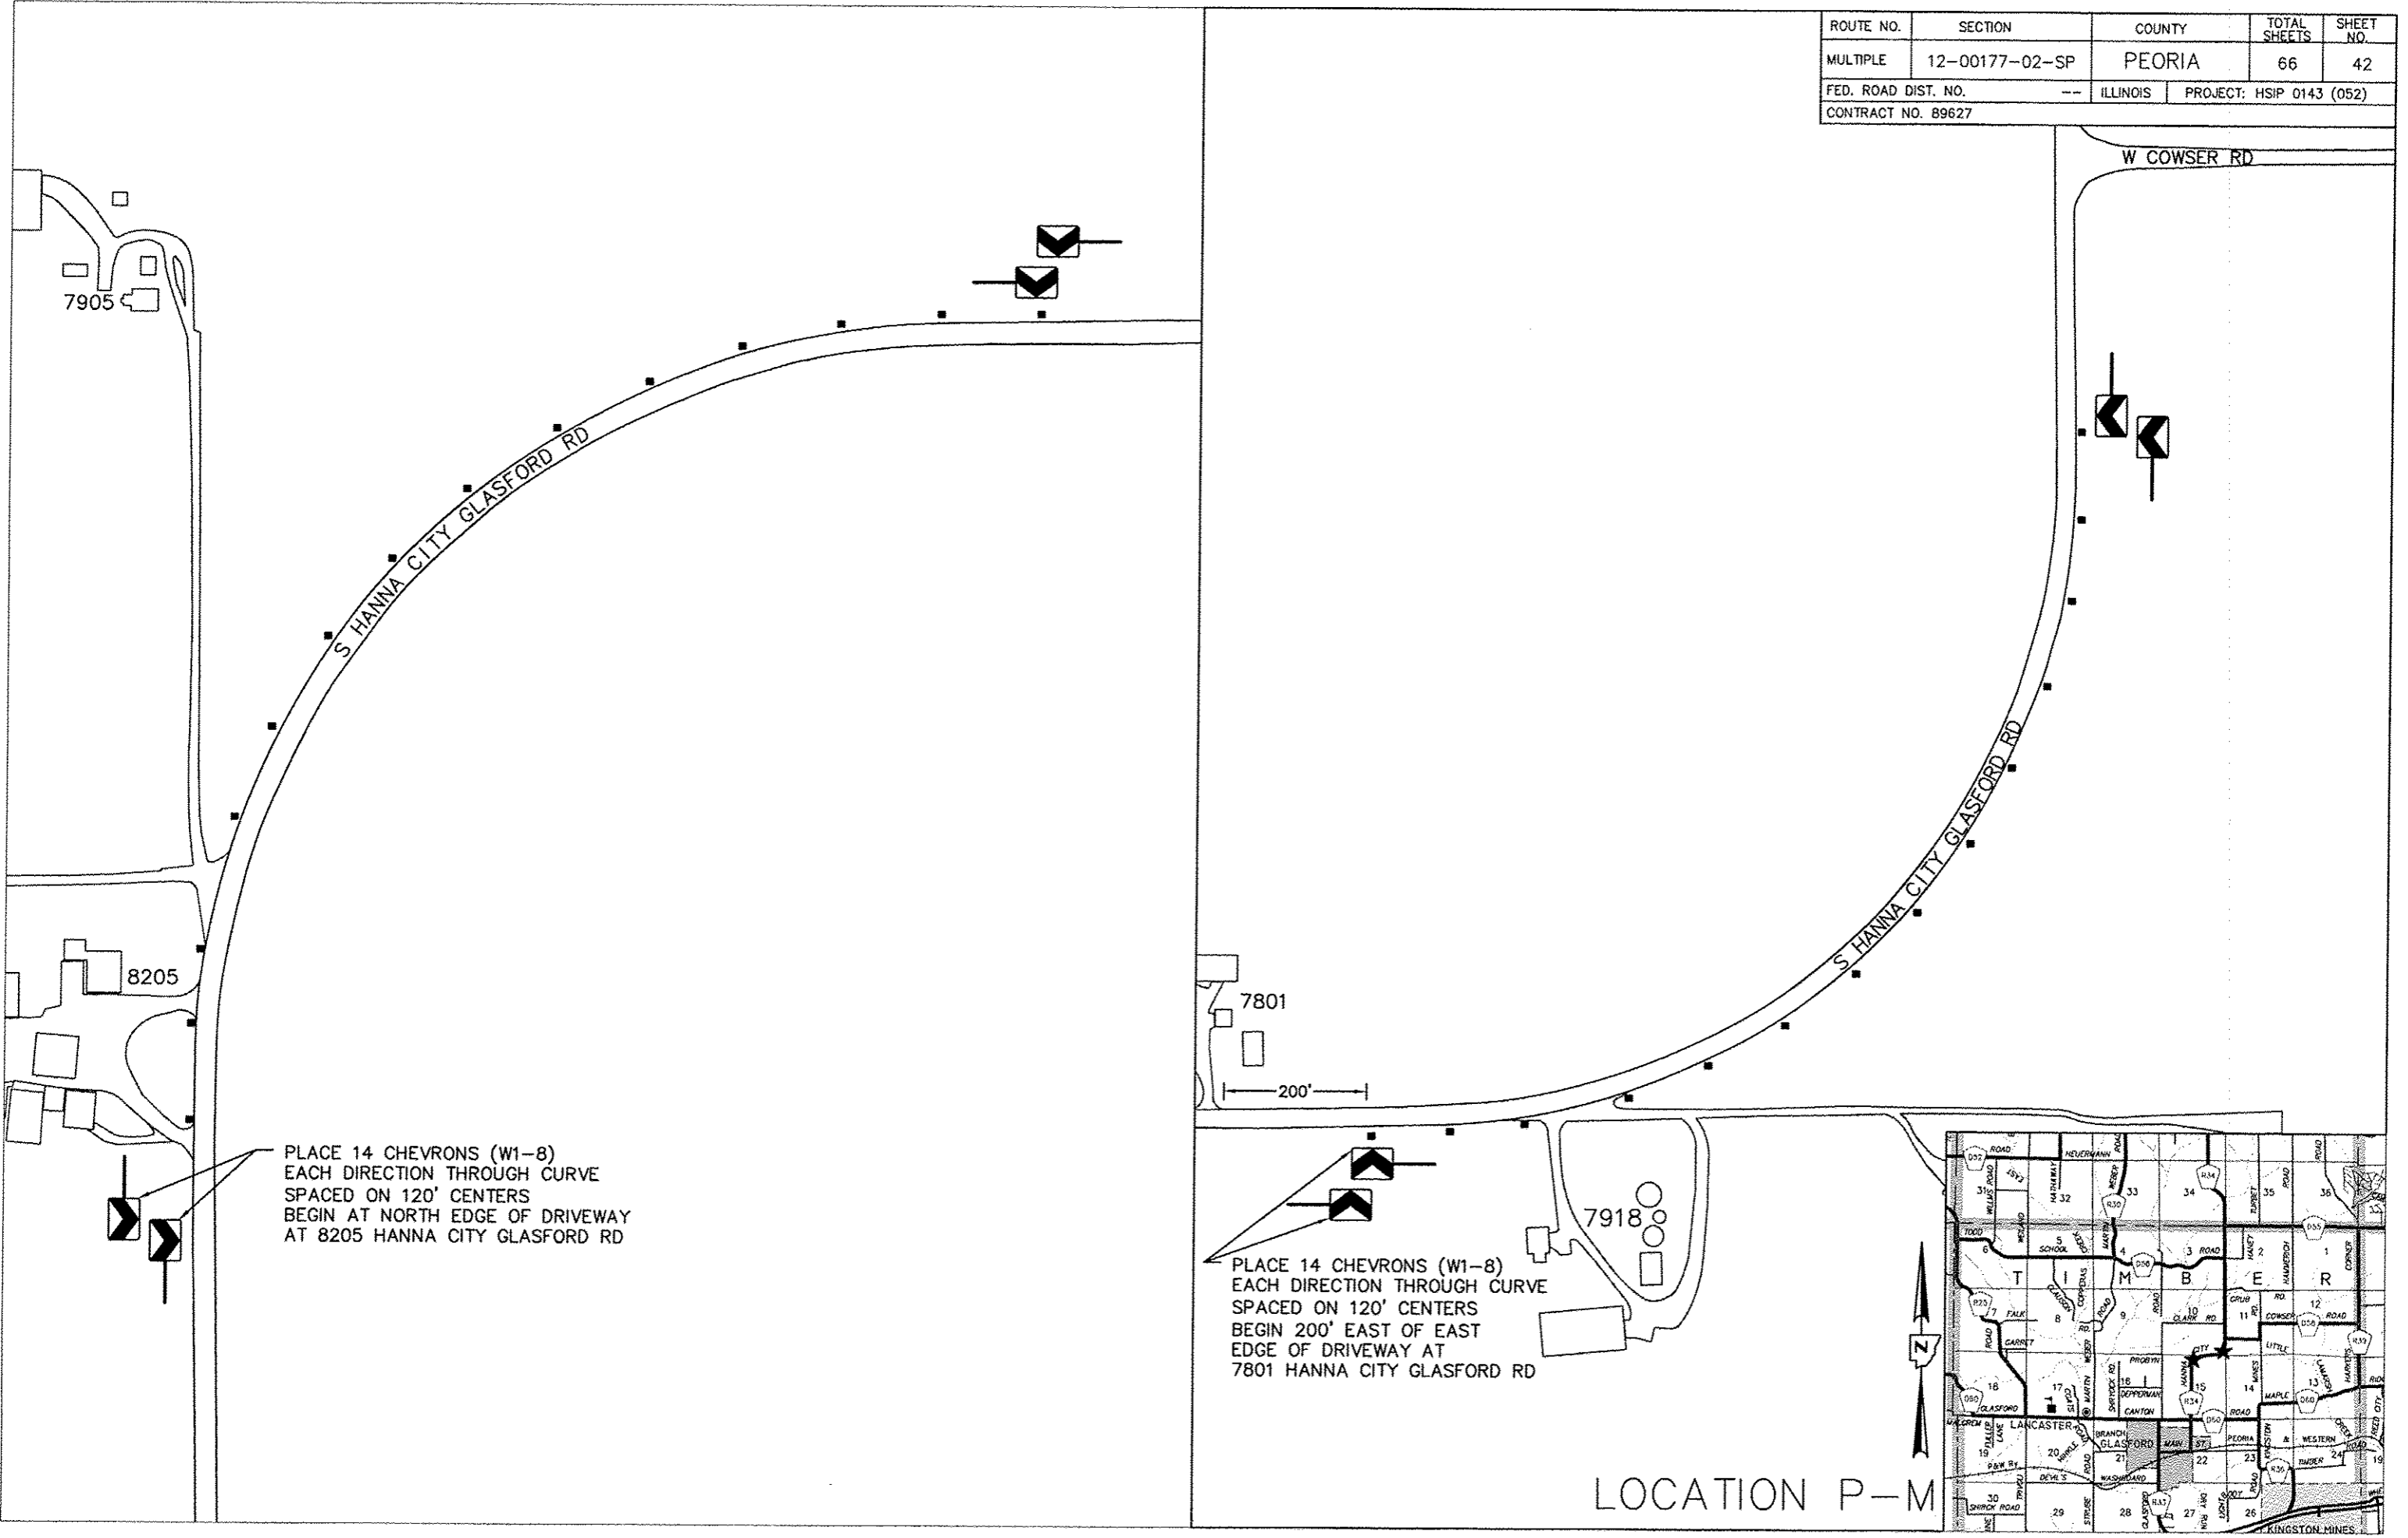

PLACE 14 CHEVRONS (W1-8)  
 EACH DIRECTION THROUGH CURVE  
 SPACED ON 120' CENTERS  
 BEGIN AT NORTH EDGE OF DRIVEWAY  
 AT 8205 HANNA CITY GLASFORD RD

PLACE 14 CHEVRONS (W1-8)  
 EACH DIRECTION THROUGH CURVE  
 SPACED ON 120' CENTERS  
 BEGIN 200' EAST OF EAST  
 EDGE OF DRIVEWAY AT  
 7801 HANNA CITY GLASFORD RD

LOCATION P-M