


ROUTE NO.	SECTION	COUNTY	TOTAL SHEETS	SHEET NO.
MULTIPLE	12-00177-02-SP	PEORIA	66	62
FED. ROAD DIST. NO.	--	ILLINOIS	PROJECT: HSIP 0143 (052)	
CONTRACT NO. 89627				

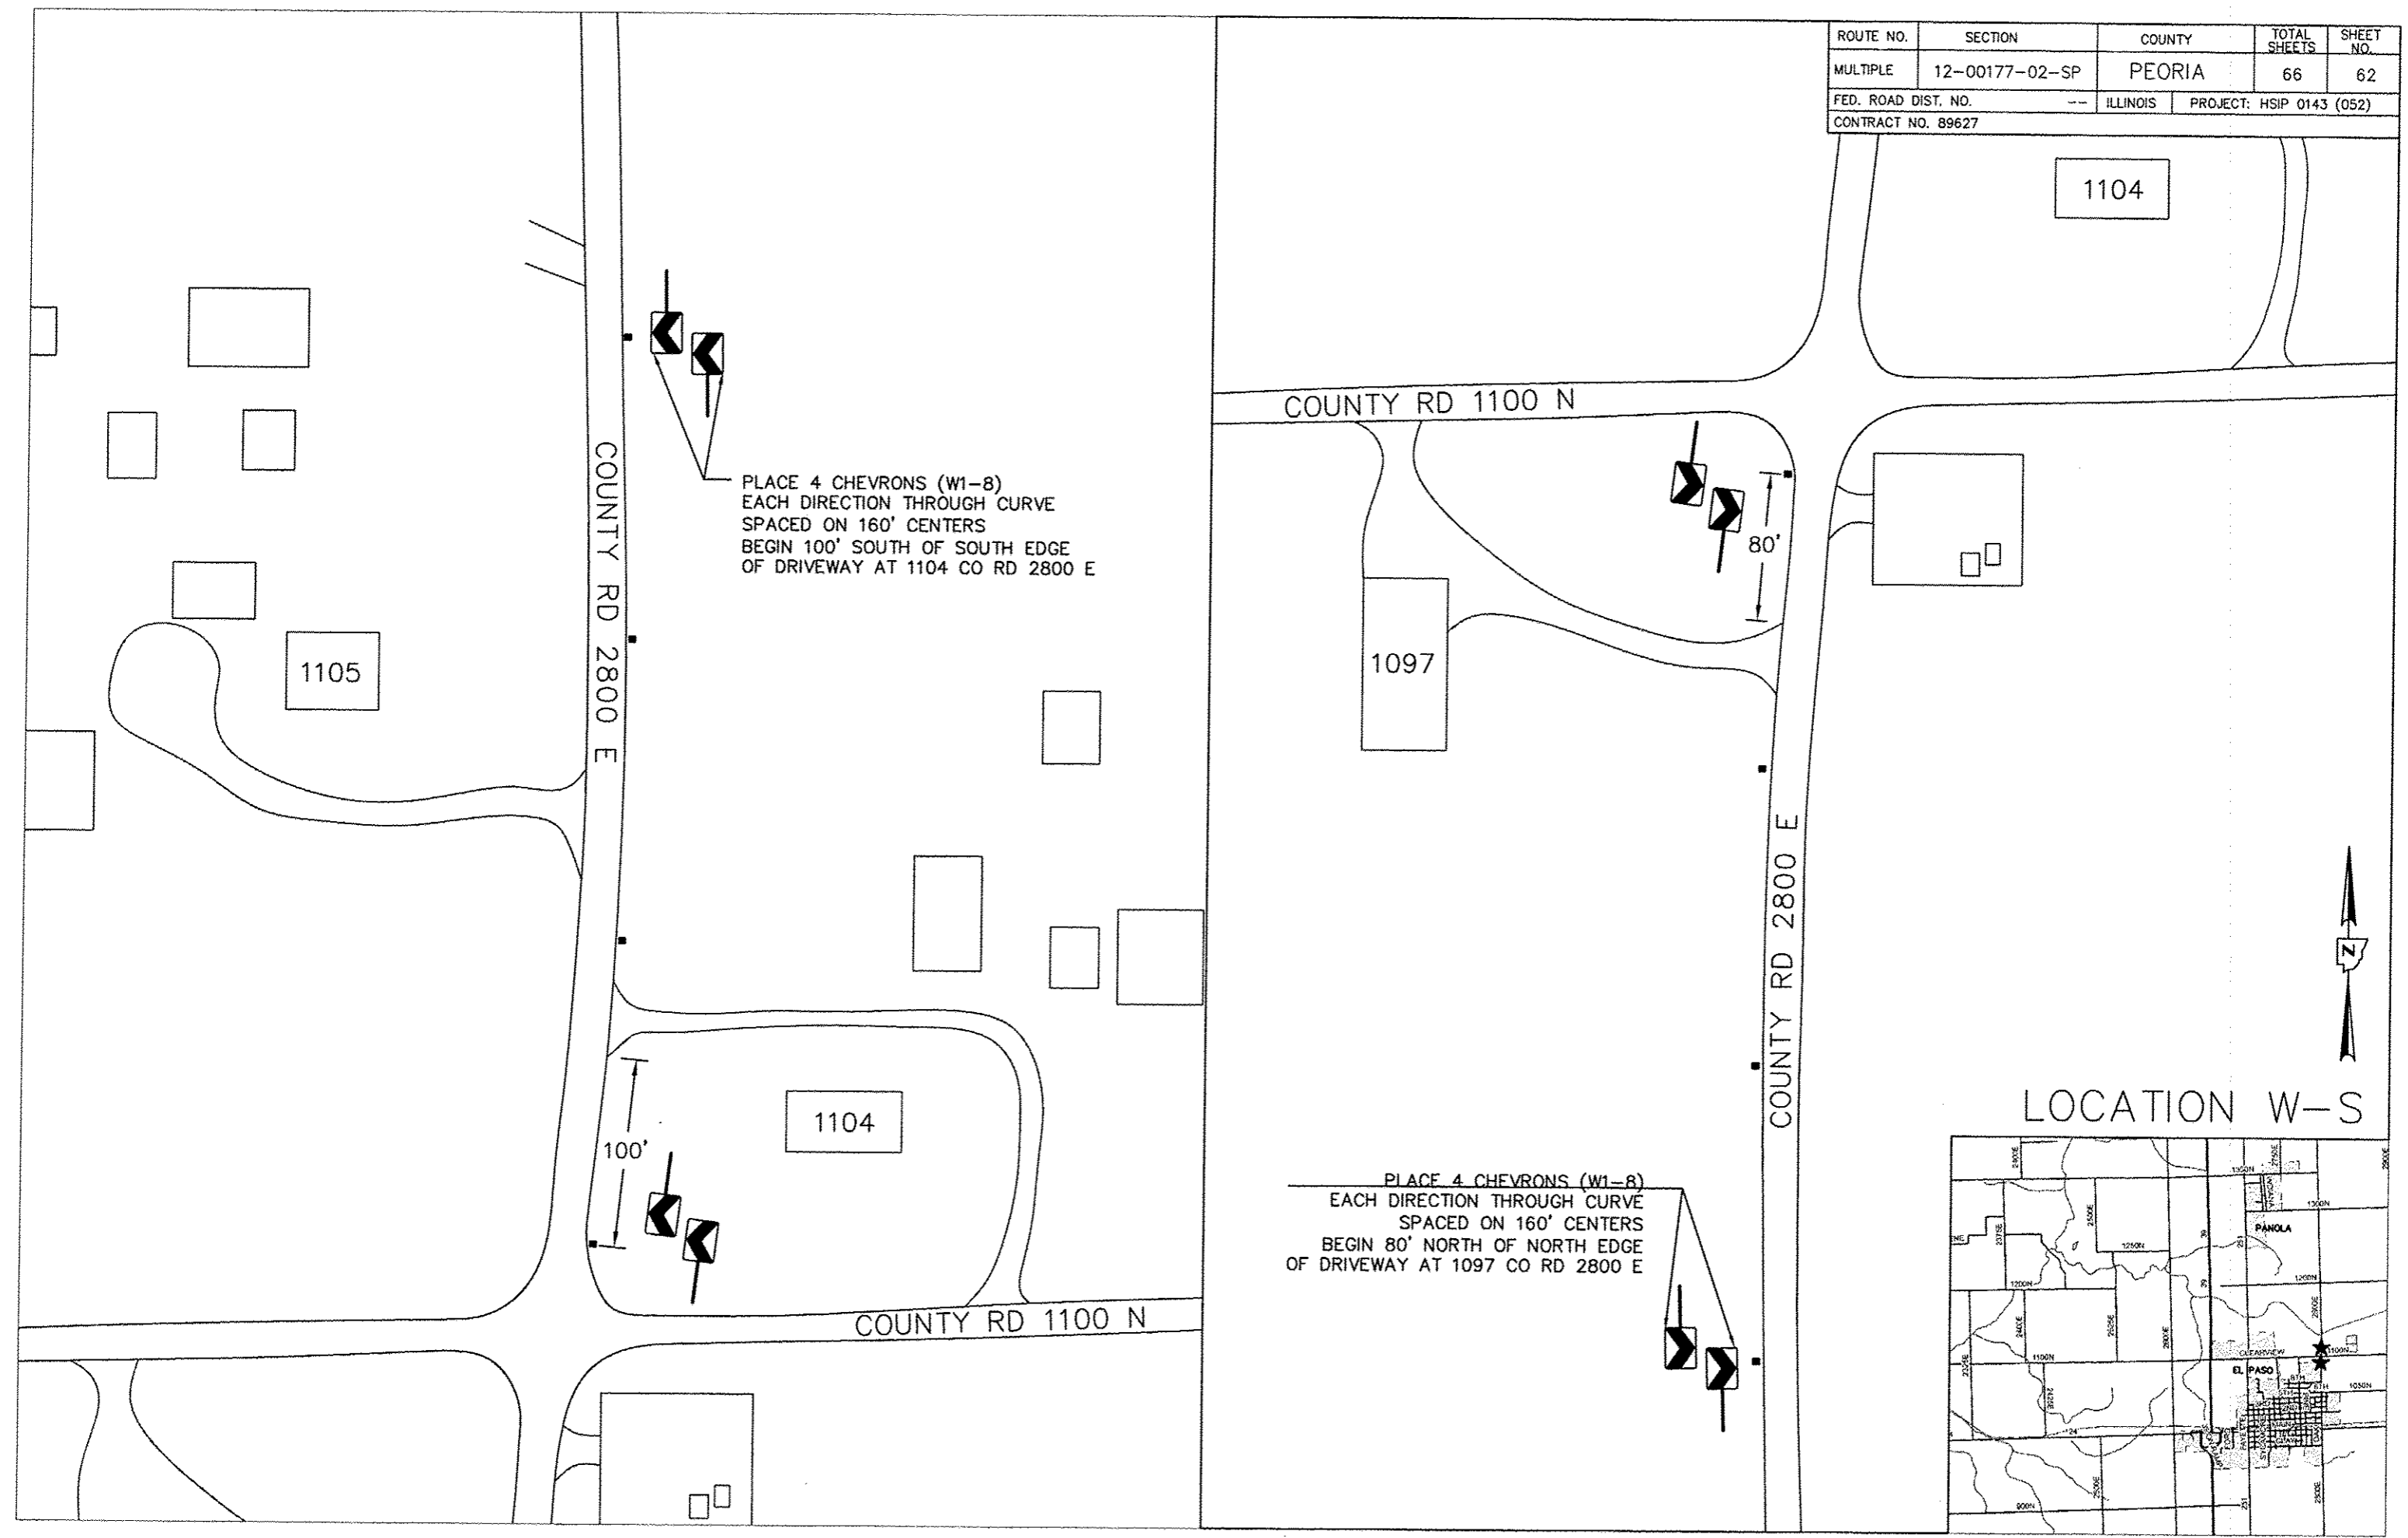

PLACE 4 CHEVRONS (W1-8)
 EACH DIRECTION THROUGH CURVE
 SPACED ON 160' CENTERS
 BEGIN 100' SOUTH OF SOUTH EDGE
 OF DRIVEWAY AT 1104 CO RD 2800 E

PLACE 4 CHEVRONS (W1-8)
 EACH DIRECTION THROUGH CURVE
 SPACED ON 160' CENTERS
 BEGIN 80' NORTH OF NORTH EDGE
 OF DRIVEWAY AT 1097 CO RD 2800 E

1104

1097

1105

1104

100'

COUNTY RD 2800 E

COUNTY RD 1100 N

COUNTY RD 1100 N

COUNTY RD 2800 E

80'



LOCATION W-S

