


F.A. RTE.	SECTION	COUNTY	TOTAL SHEETS	SHEET NO.
		POPE	16	13
STA. 5+50.00		TO STA. 6+50.00		
FED. ROAD DIST. NO.		ILLINOIS FED. AID PROJECT		

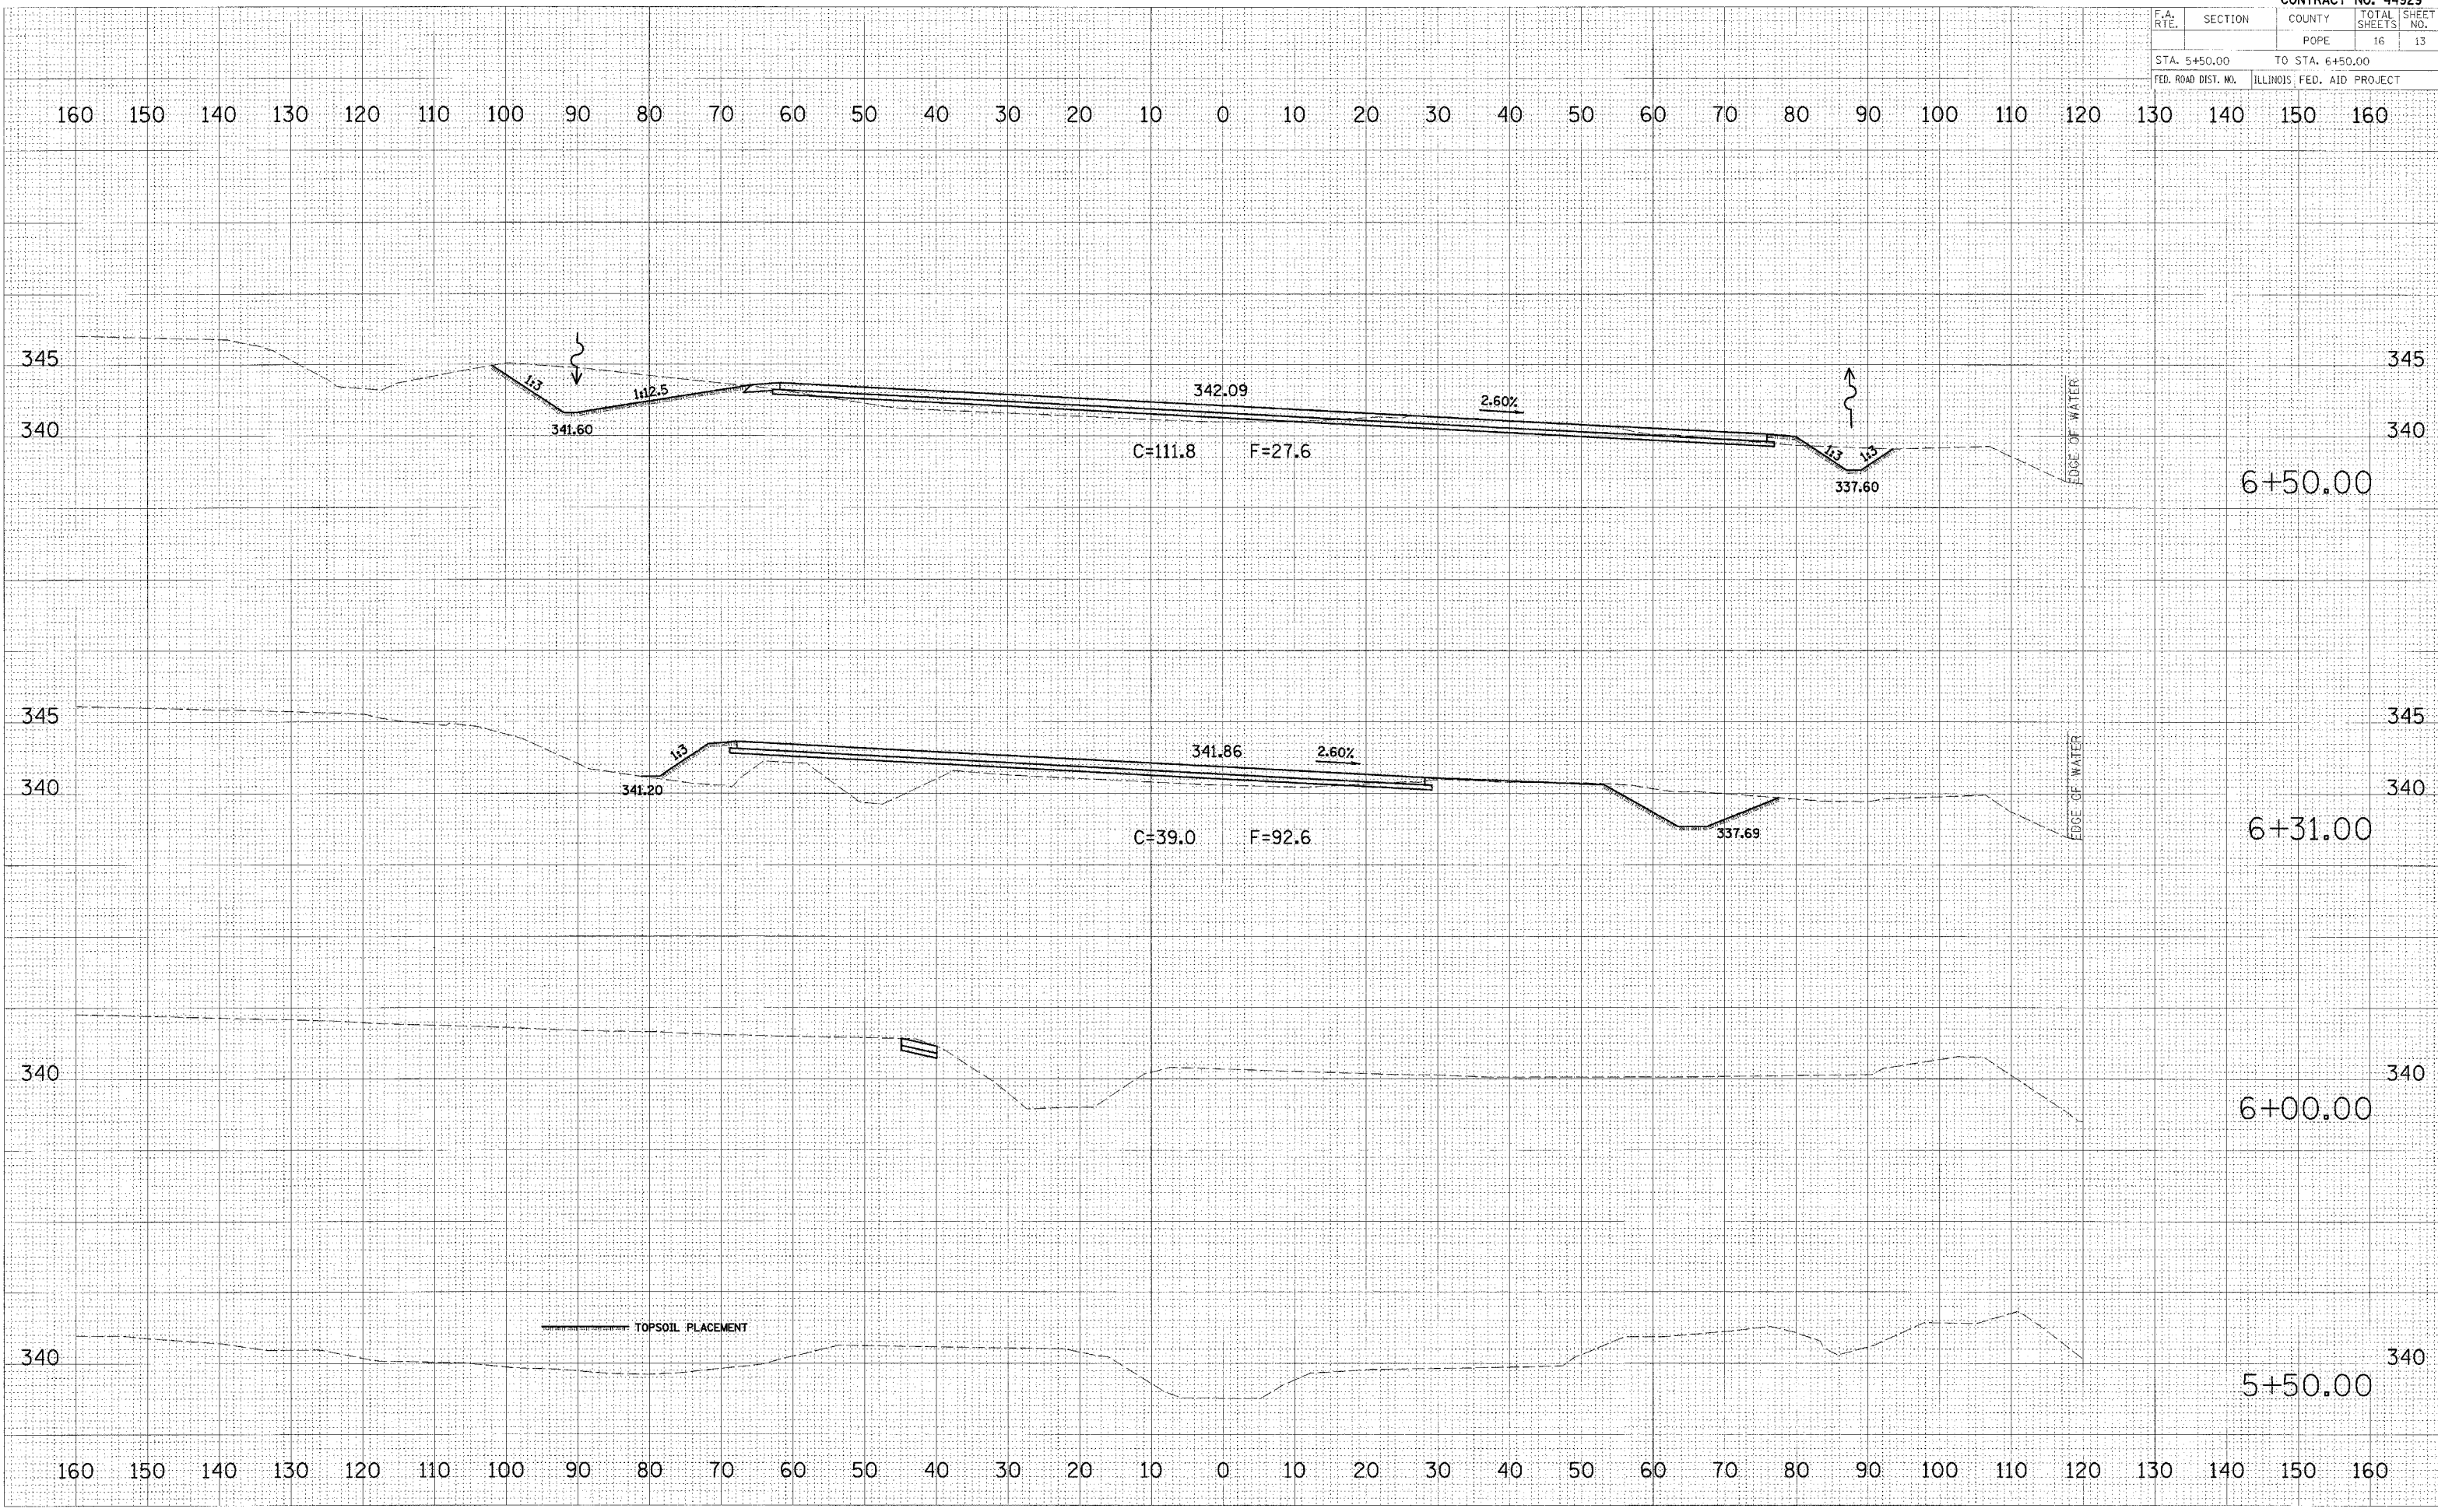

DATE: \_\_\_\_\_ BY: \_\_\_\_\_  
SURVEYED: \_\_\_\_\_ PLOTTED: \_\_\_\_\_  
NOTE BOOK: \_\_\_\_\_ AREAS: \_\_\_\_\_  
NO. \_\_\_\_\_ AREAS CHECKED: \_\_\_\_\_

DATE: \_\_\_\_\_ BY: \_\_\_\_\_  
SURVEYED: \_\_\_\_\_ PLOTTED: \_\_\_\_\_  
NOTE BOOK: \_\_\_\_\_ AREAS: \_\_\_\_\_  
NO. \_\_\_\_\_ AREAS CHECKED: \_\_\_\_\_

DATE: \_\_\_\_\_ BY: \_\_\_\_\_  
SURVEYED: \_\_\_\_\_ PLOTTED: \_\_\_\_\_  
NOTE BOOK: \_\_\_\_\_ AREAS: \_\_\_\_\_  
NO. \_\_\_\_\_ AREAS CHECKED: \_\_\_\_\_