


F.A. RTE.	SECTION	COUNTY	TOTAL SHEETS	SHEET NO.
	PARK ROADS	LAKE	26	21

STA. TO STA. ILLINOIS FED. AID PROJECT


TDMR PROJECT NO. 2-06-003

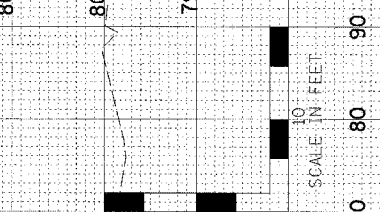

DATE	BY

DATE	BY

PLOT DATE = 04/15/14
 FILE NAME = 44939.PLT
 PLOT SCALE = 1"=40'
 USER NAME = JMB

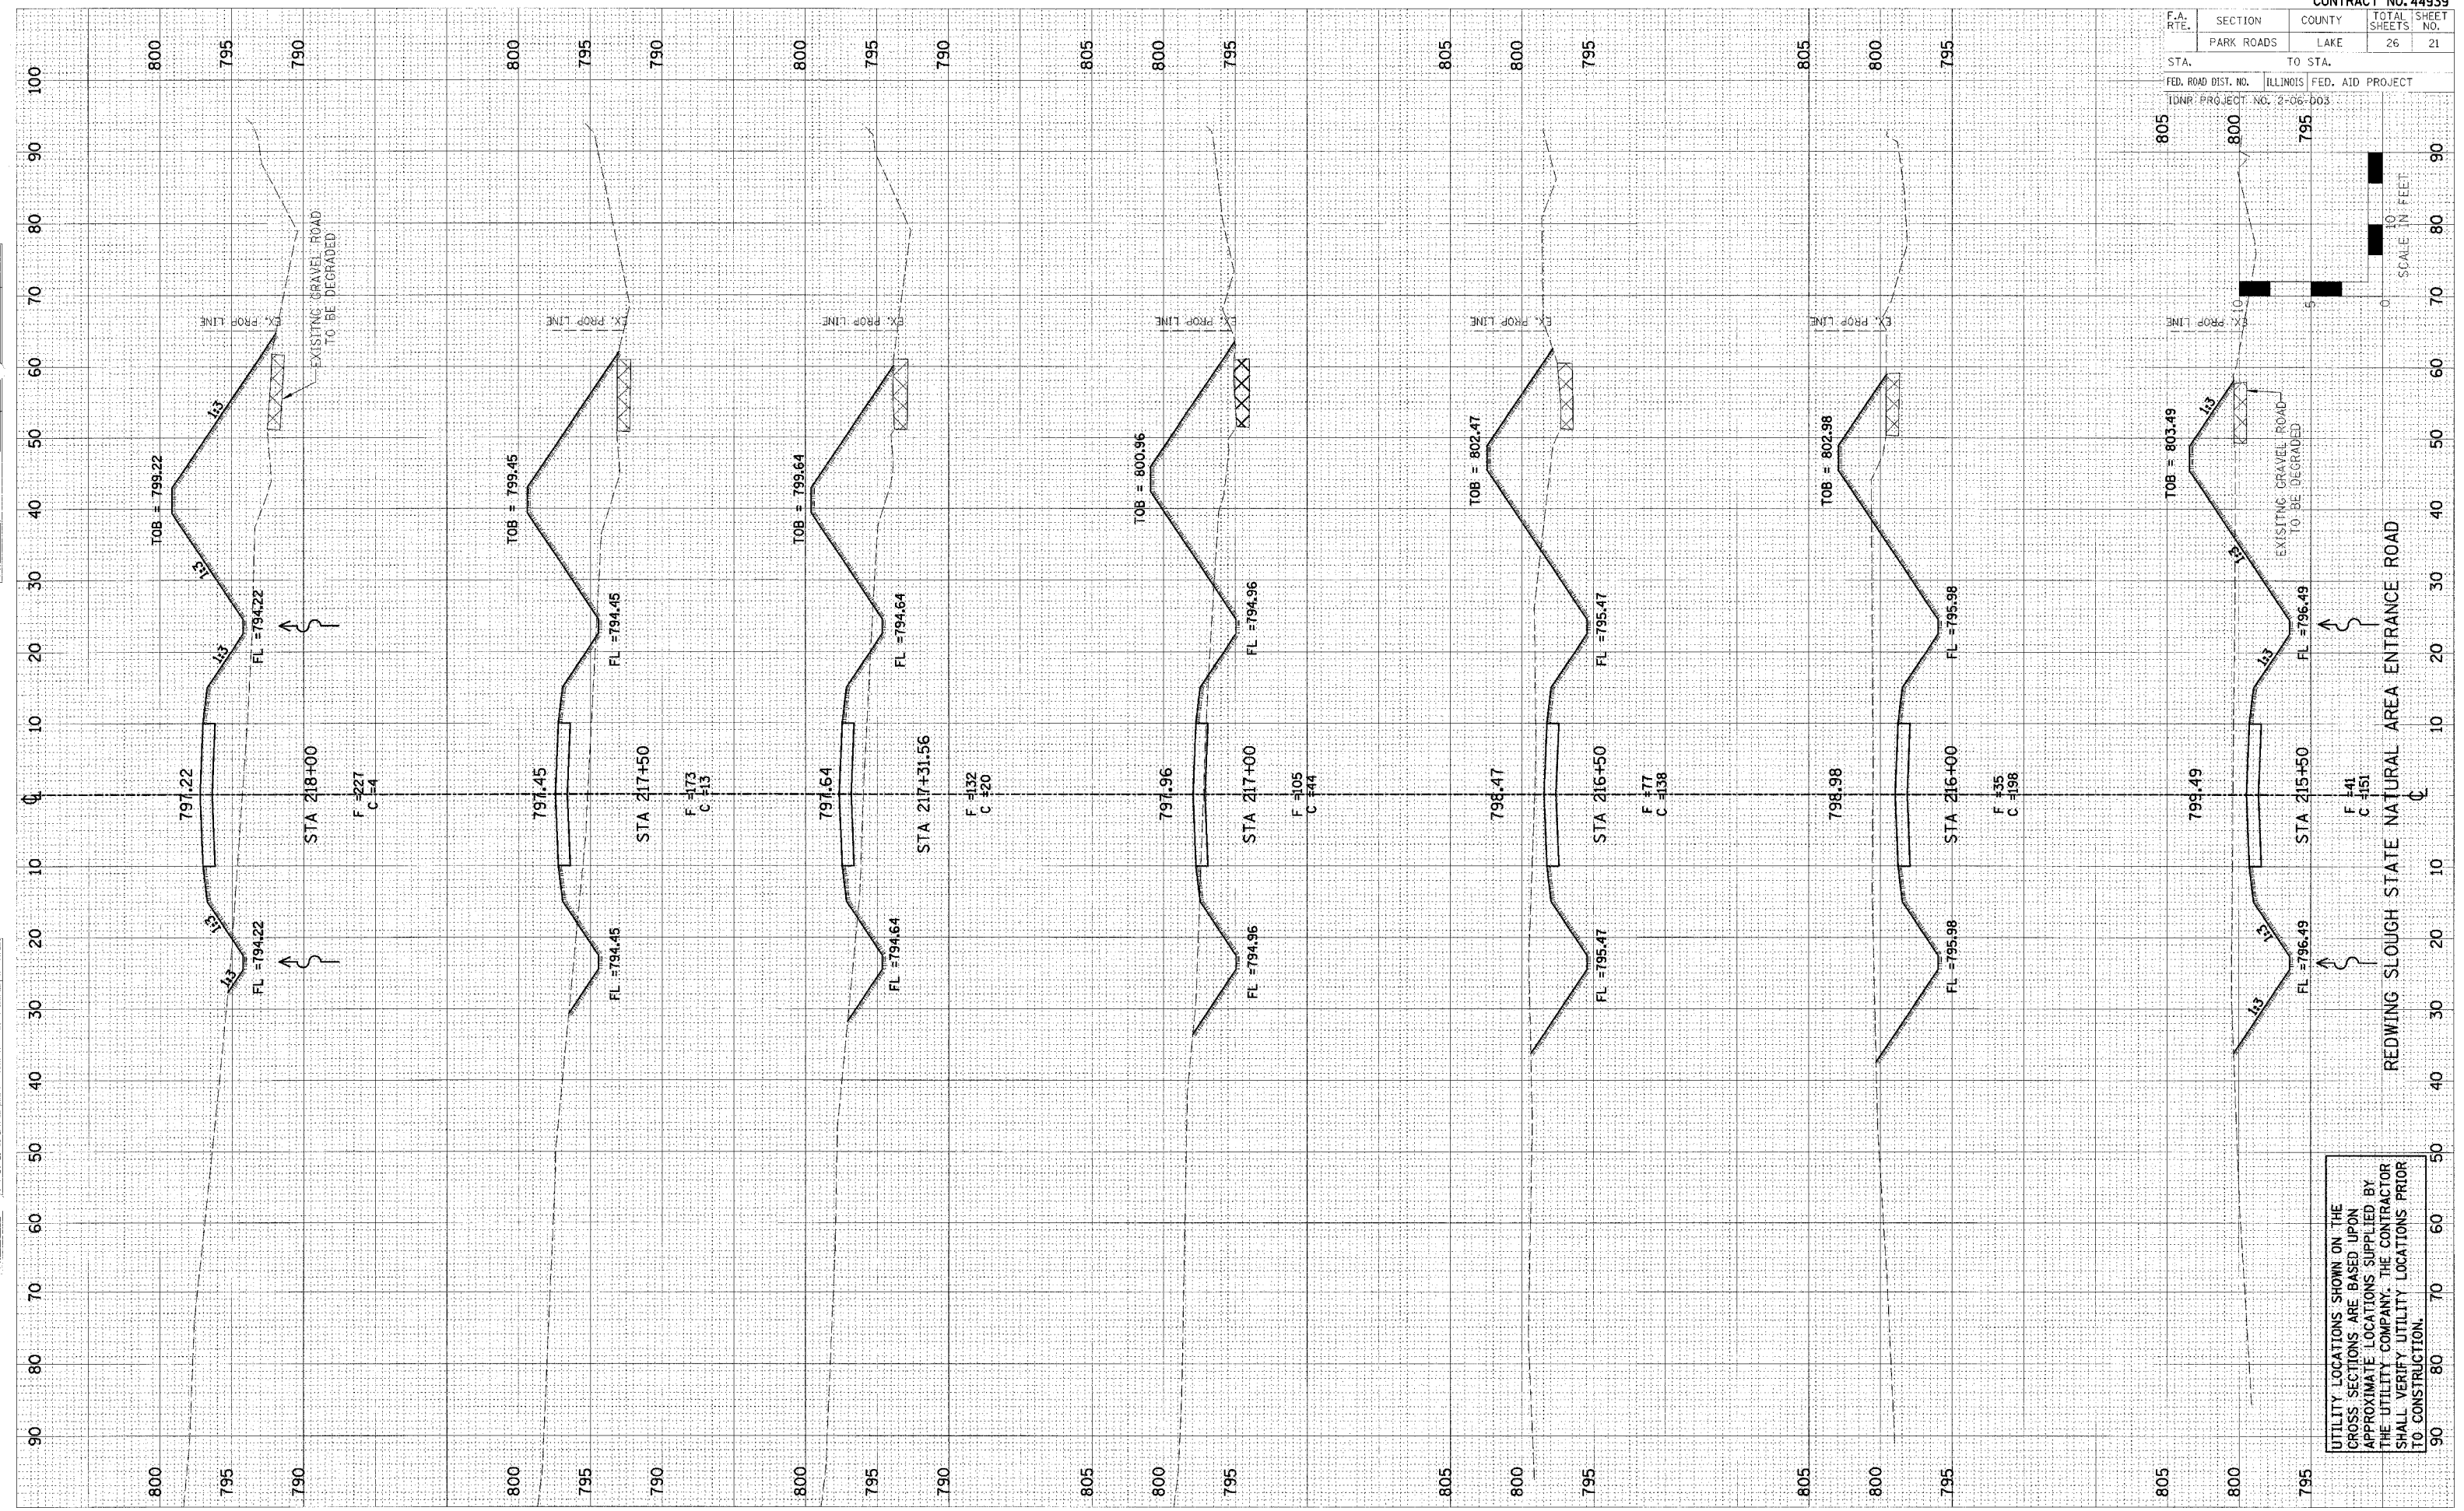

UTILITY LOCATIONS SHOWN ON THE CROSS SECTIONS ARE BASED UPON APPROXIMATE LOCATIONS SUPPLIED BY THE UTILITY COMPANY. THE CONTRACTOR SHALL VERIFY UTILITY LOCATIONS PRIOR TO CONSTRUCTION.