

F.A. RTE.	SECTION	COUNTY	TOTAL SHEETS NO.
	PARK ROADS	LAKE	26 24

STA.	TO STA.
795	785

FED. ROAD DIST. NO.	ILLINOIS	FED. AID PROJECT

IDNR PROJECT NO.
2-06-003


DATE	BY

NO.	DATE	BY

DATE	BY

NO.	DATE	BY

PLOT DATE = ADATE*
 FILE NAME = AFIL*
 PLOT SCALE = ASCALE*
 USER NAME = AUSER*

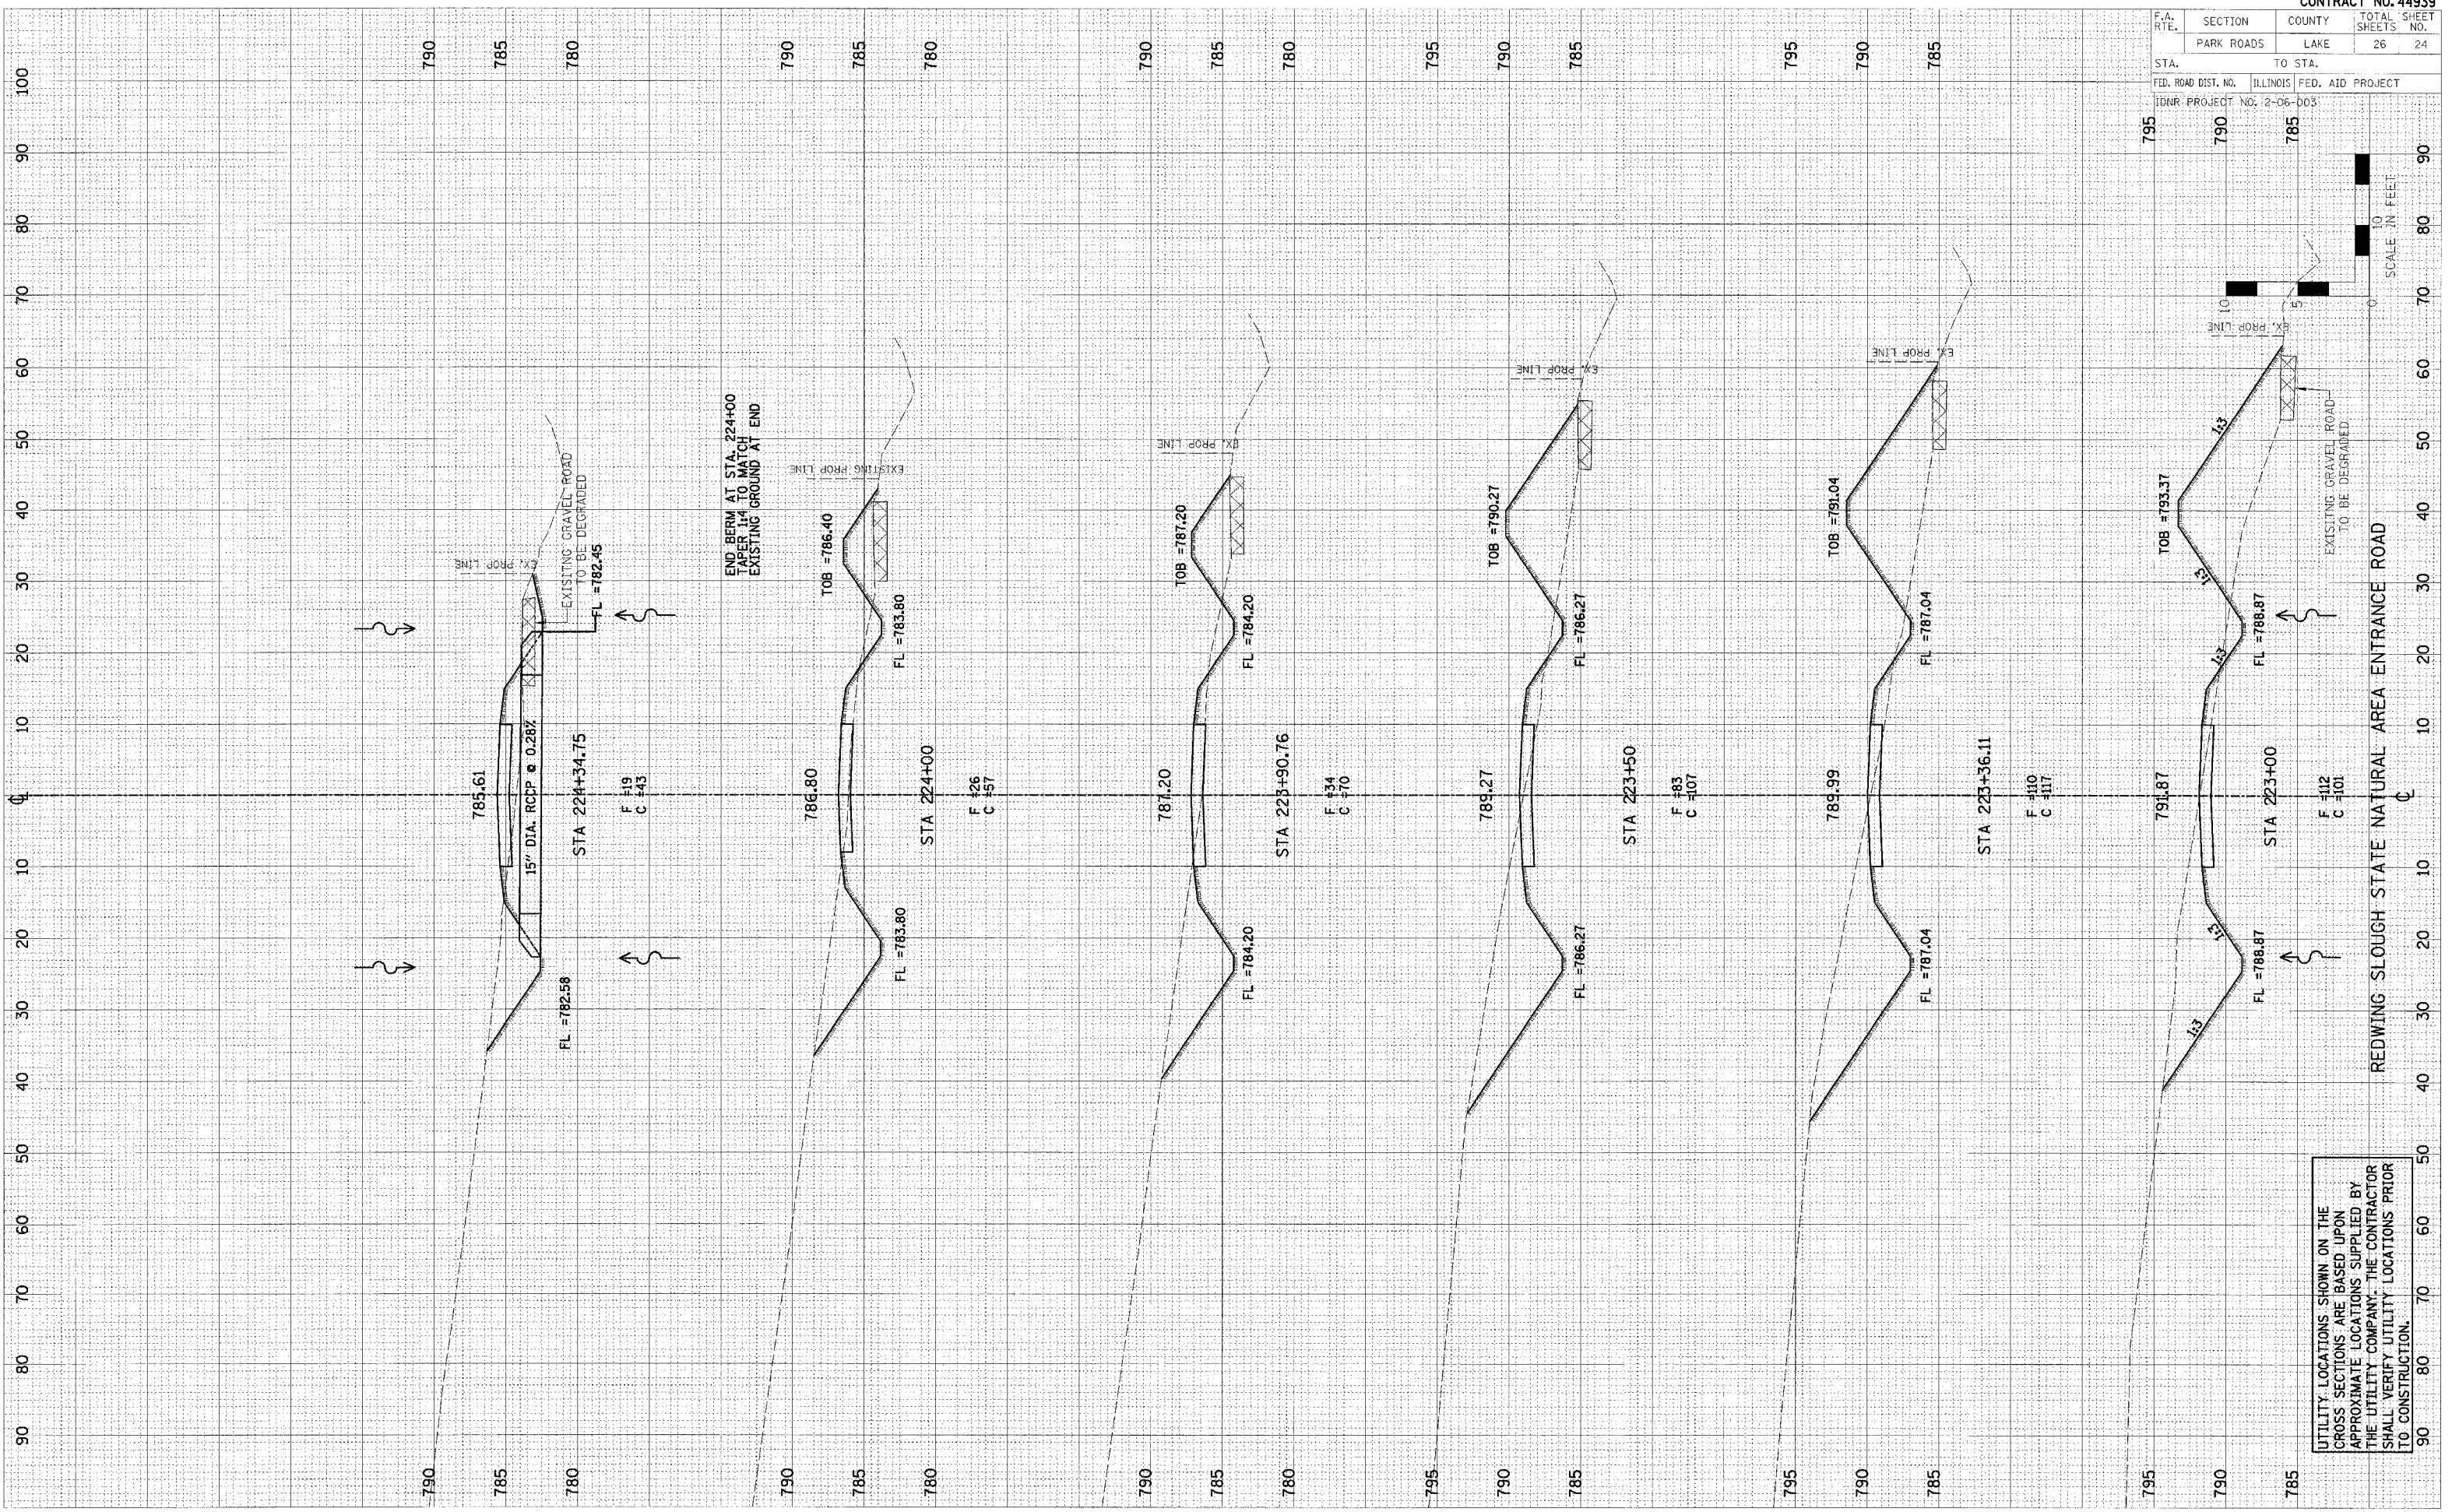

UTILITY LOCATIONS SHOWN ON THE CROSS SECTIONS ARE BASED UPON APPROXIMATE LOCATIONS SUPPLIED BY THE UTILITY COMPANY. THE CONTRACTOR SHALL VERIFY UTILITY LOCATIONS PRIOR TO CONSTRUCTION.