

04-16-300-008  
The Old Second National Bank  
of Aurora, as Trustee

40-16-300-009  
Donald G. Meier  
as Trustee



40-16-300-003  
Donald G. Meier as Trustee

CONTRACT NO. 64800	
F.A.P. SECTION COUNTY TOTAL SHEET NO.	
.303 .1308B-4 BOONE .147 .21.	
STA. 437+00 TO STA. 452+00	
FED. ROAD DIST. NO. ILLINOIS FED. AID PROJECT	

PLAN	DATE
REVISIONS	BY
NO.	
1	
2	
3	
4	
5	
6	
7	
8	
9	
10	

PROFILE	DATE
REVISIONS	BY
NO.	
1	
2	
3	
4	
5	
6	
7	
8	
9	
10	

PLOT DATE: Fri Feb 23 09:47:59 2007  
FILE NAME: 40-16-300-003.dwg  
PLOT SCALE: 50.0000 1/16"  
USER NAME: ditzler

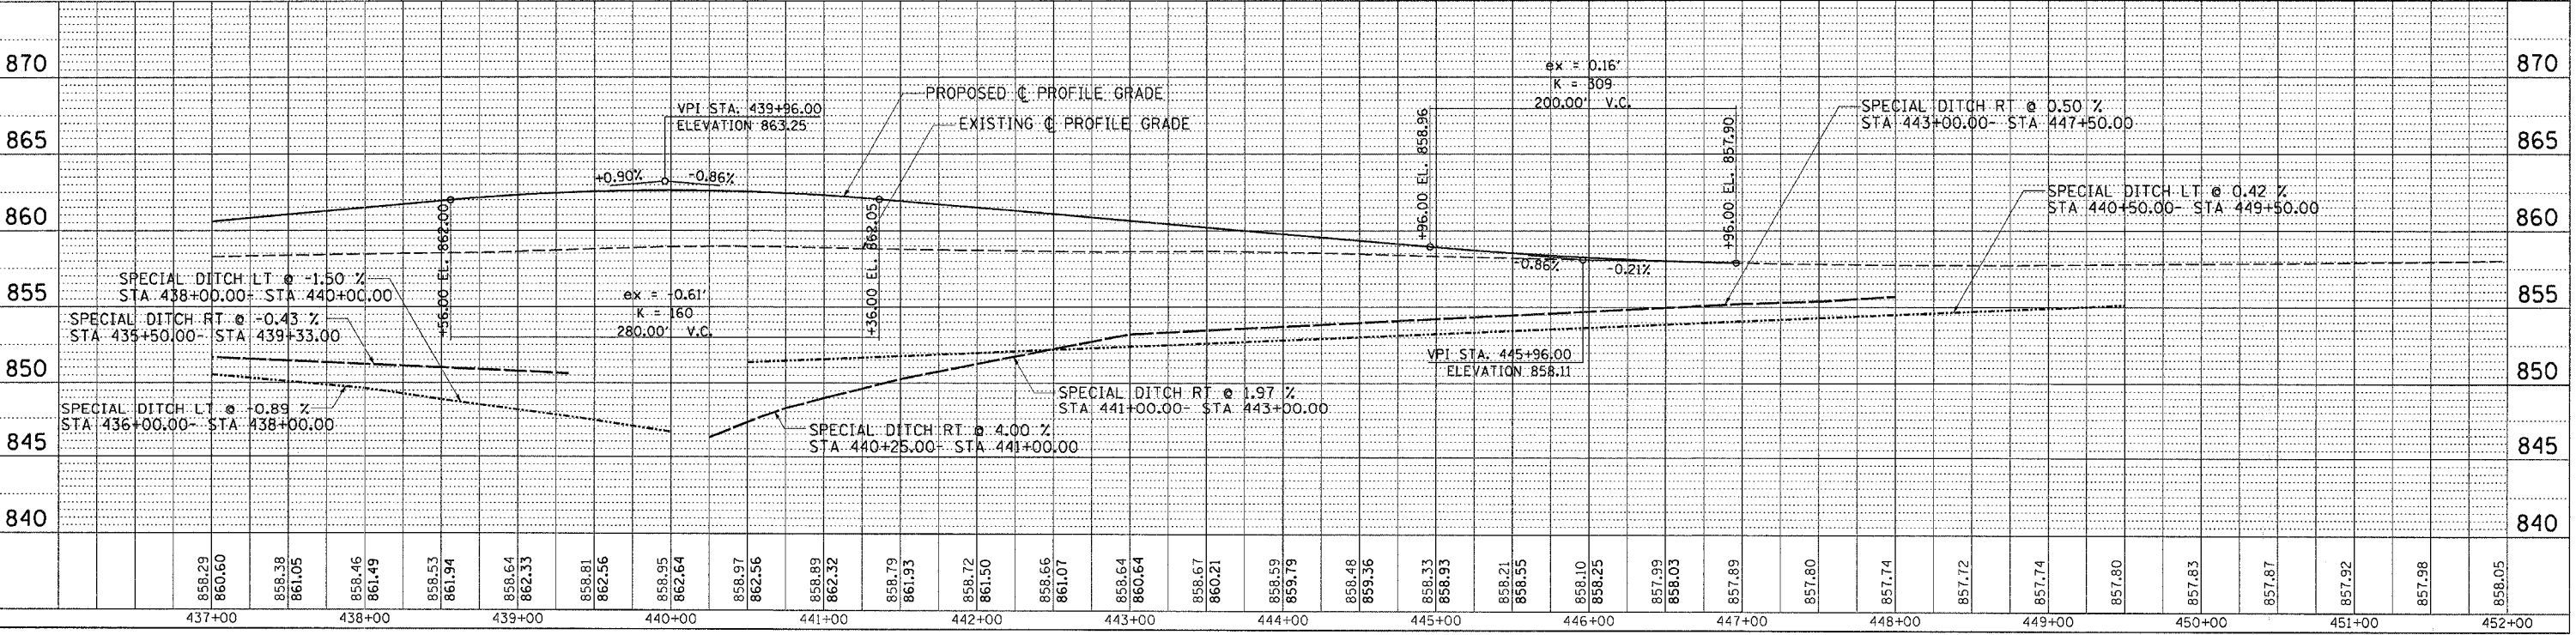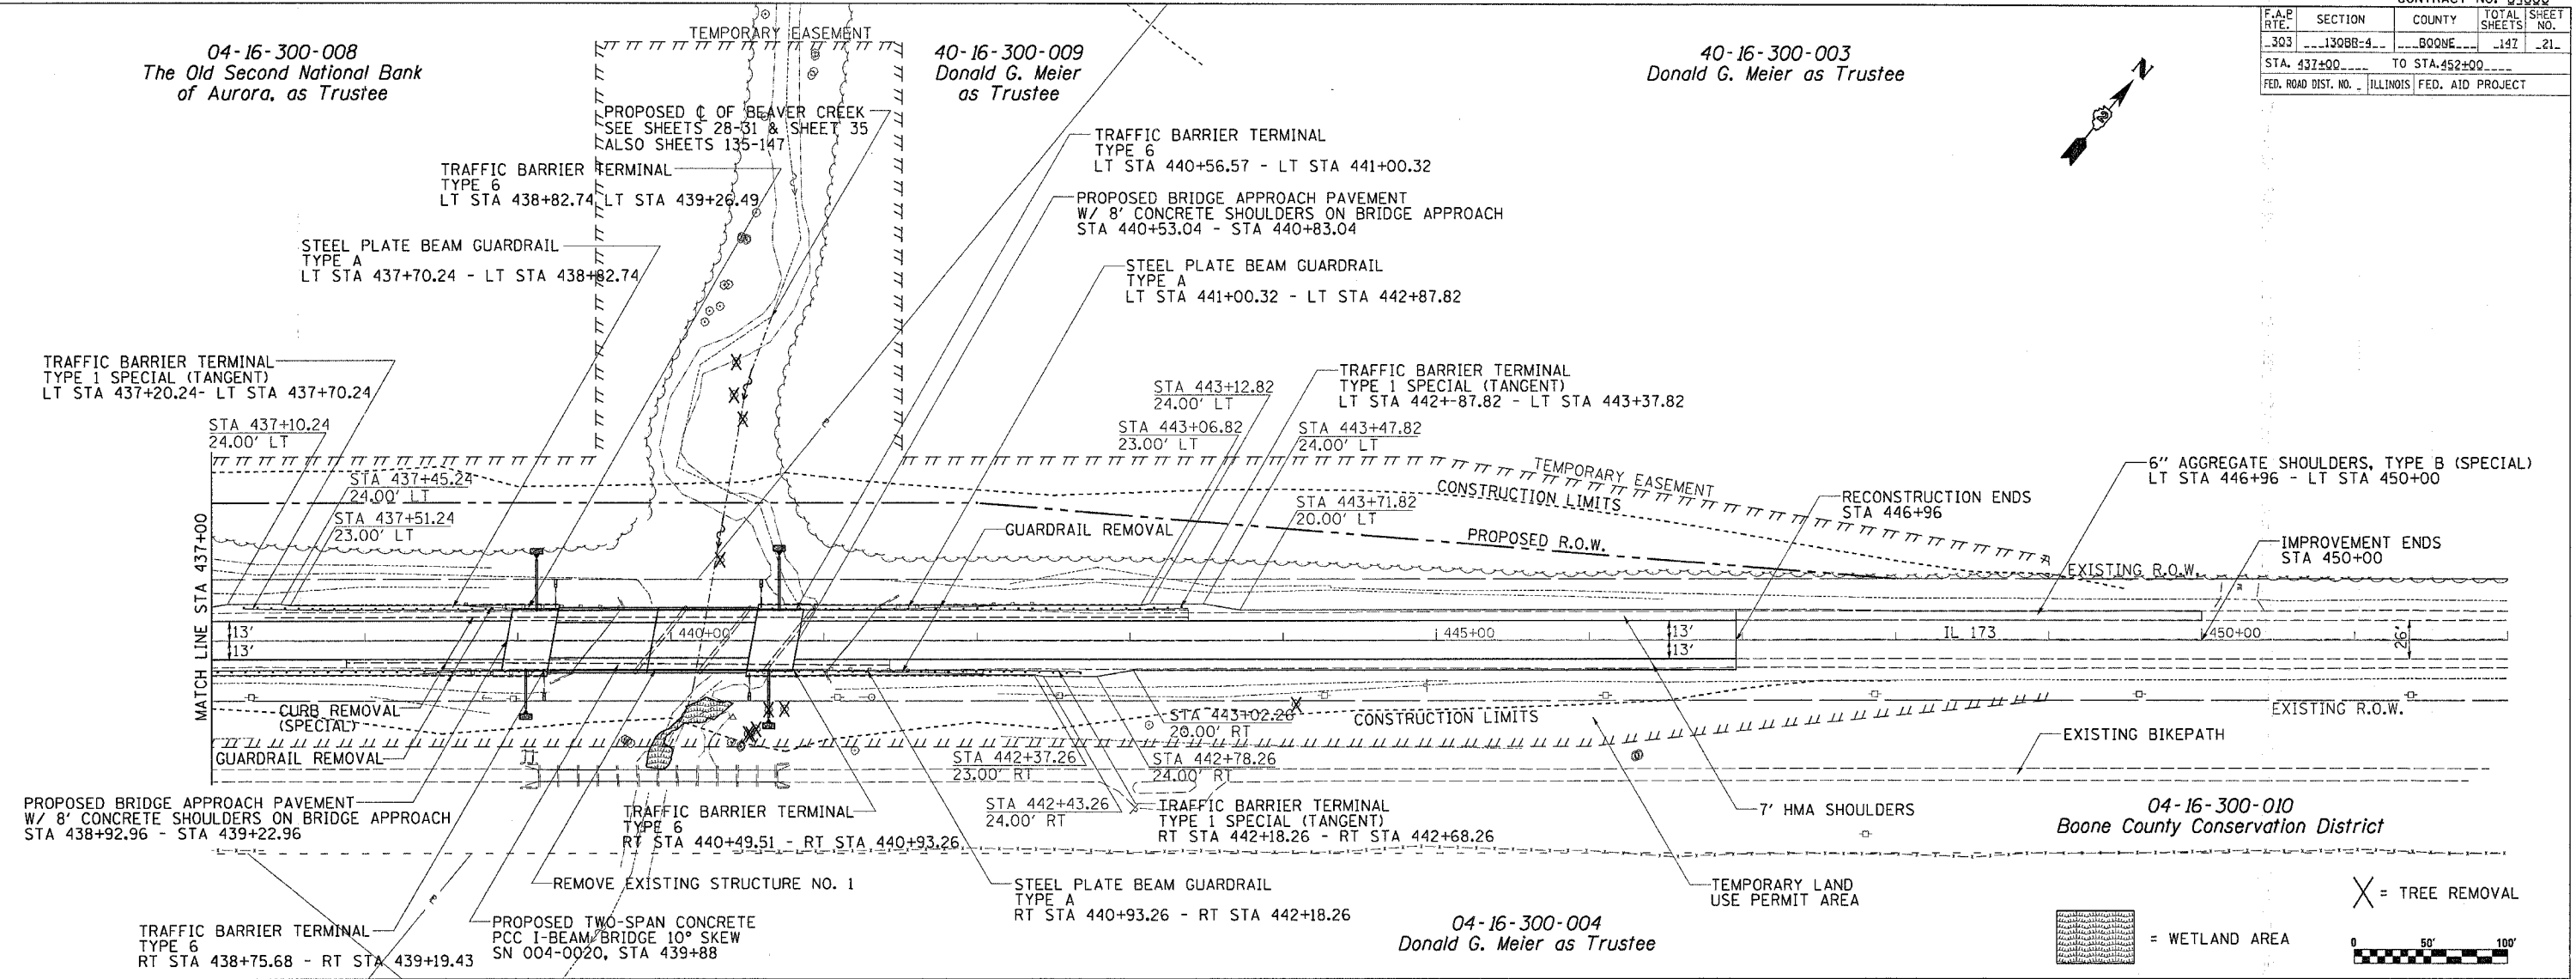

PLAN & PROFILE IL 173  
STA 437+00 - STA 452+00