


F.A.I. RTE.	SECTION	COUNTY	TOTAL SHEETS	SHEET NO.
57	"	**	151	58
STA. 473+50		TO STA. 475+00		
FED. ROAD DIST. NO.		ILLINOIS FED. AID PROJECT		
		* 105 CABLE GUARD 2007-2		
		* CHAMPAIGN DEWITT & DOUGLAS		

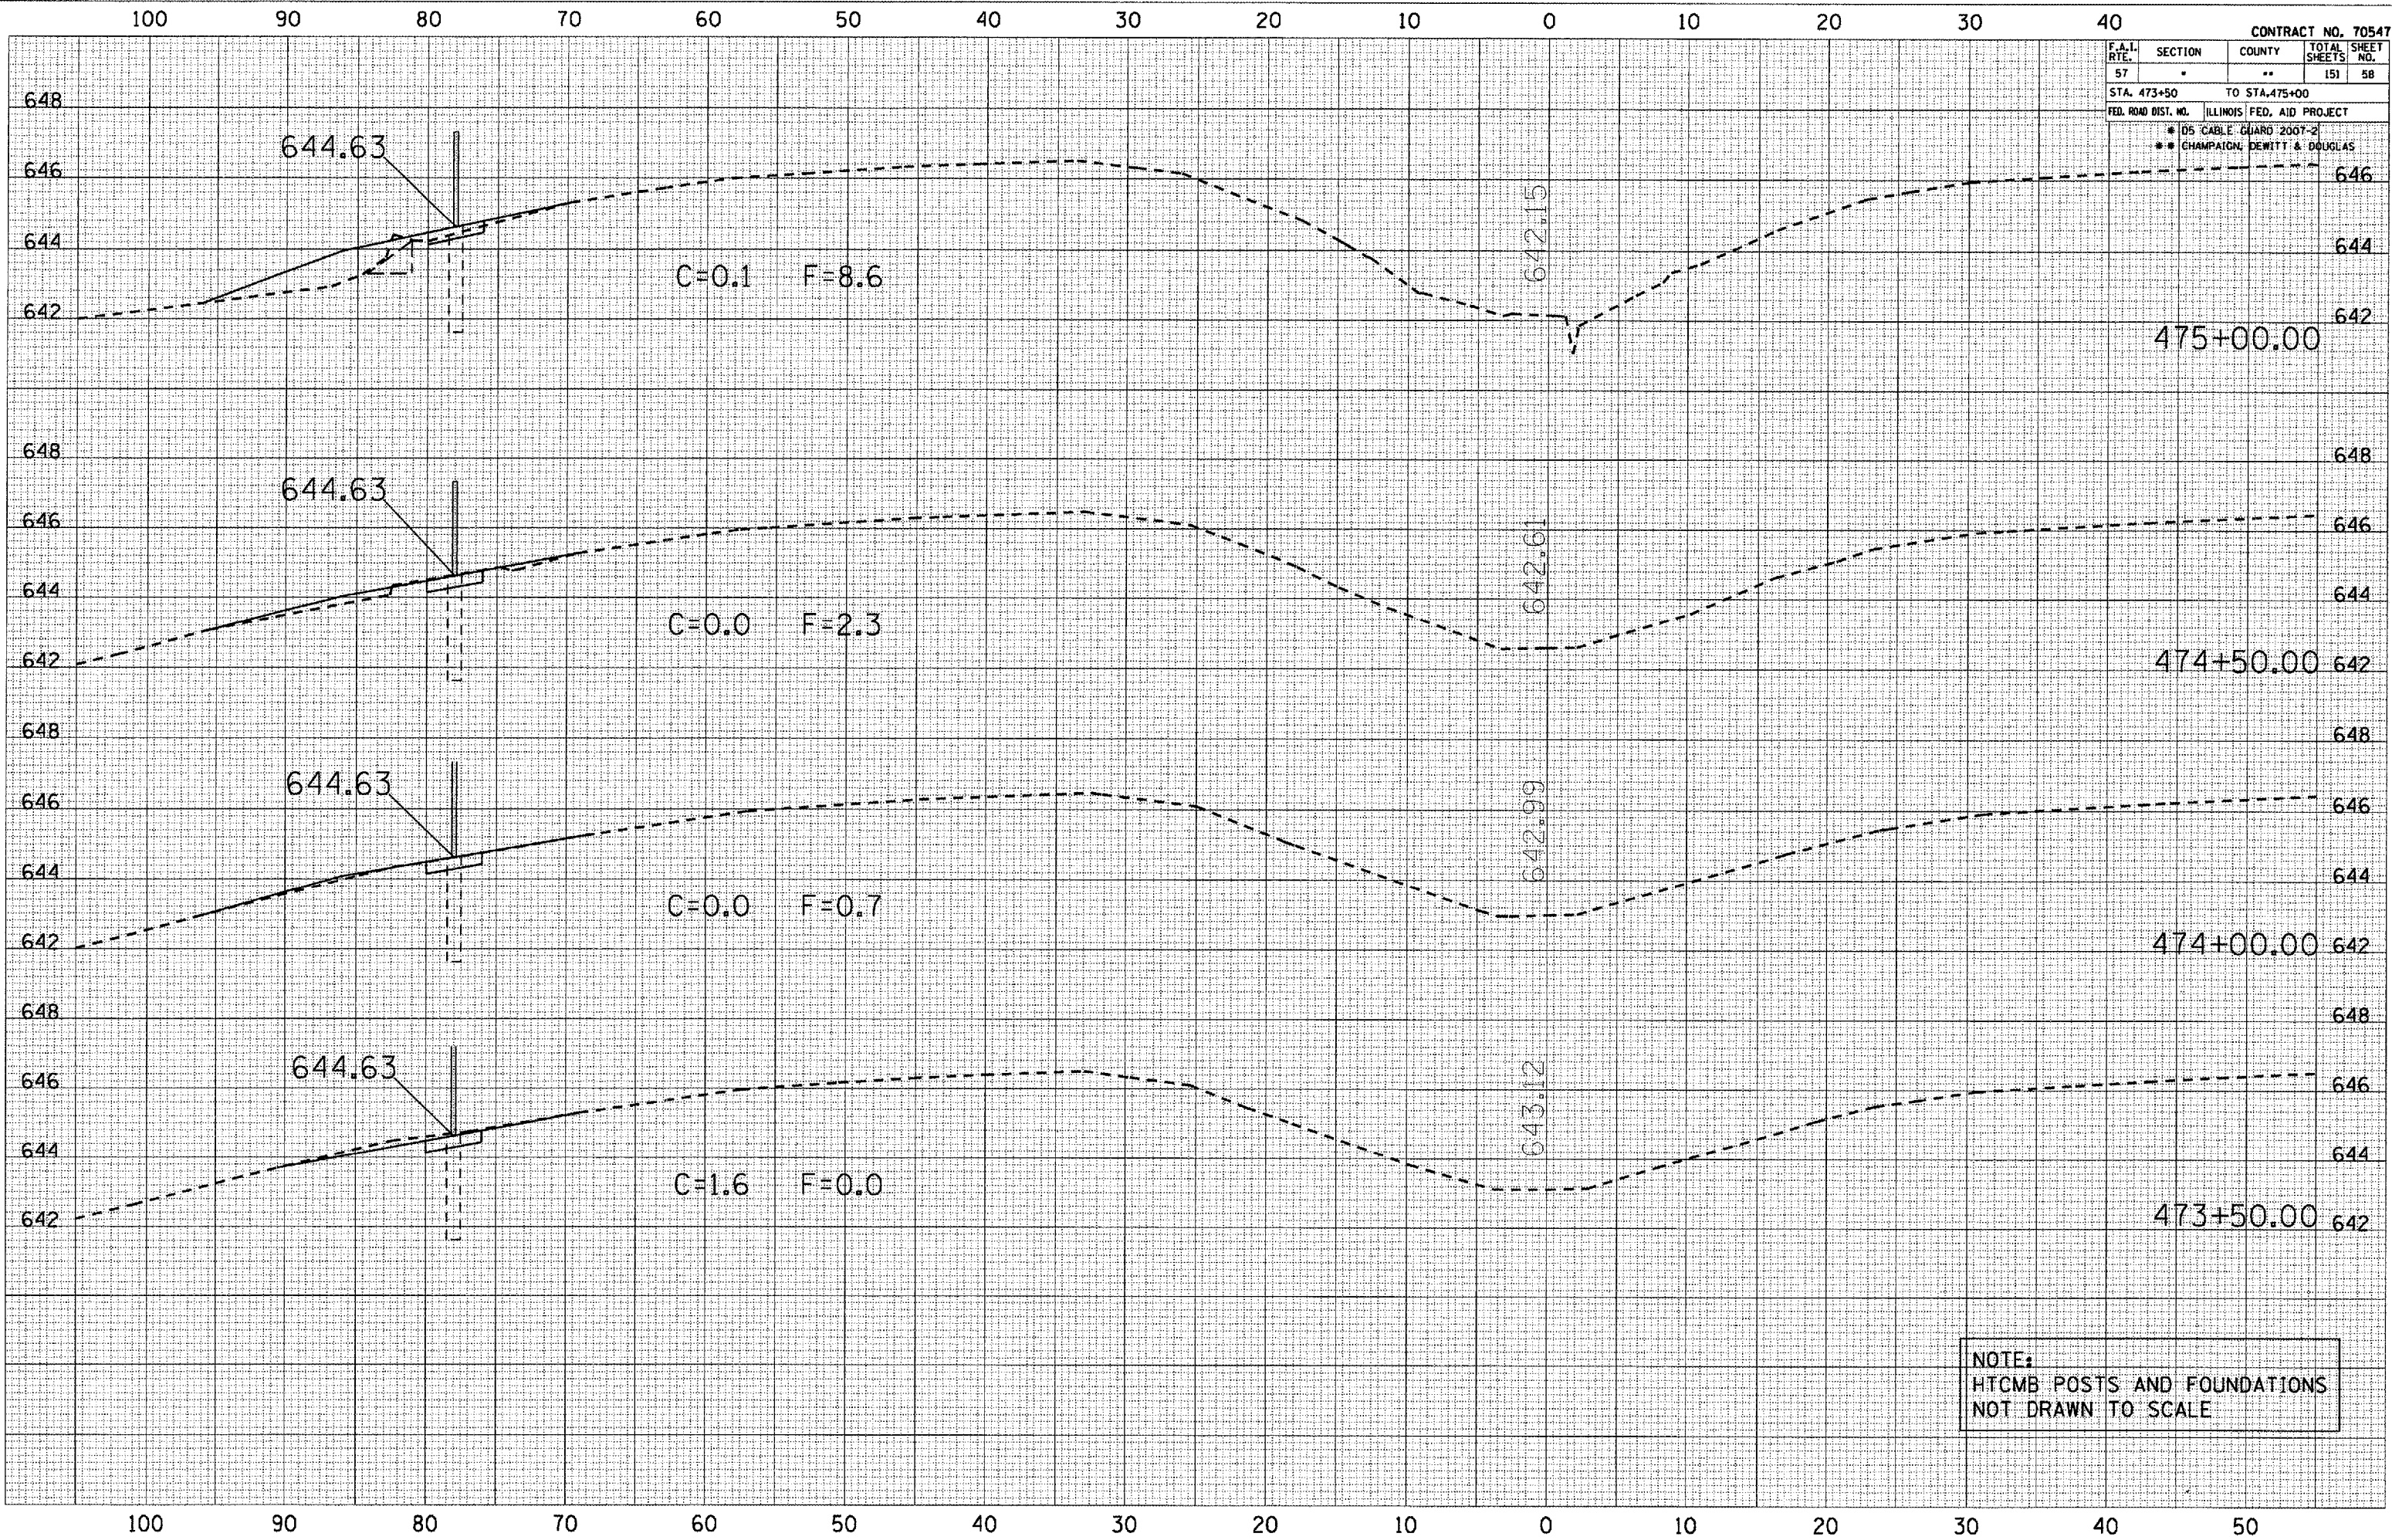

DATE	
BY	
FINAL SURVEY	
SURVEY PLOTTED	
NOTE BOOK	
AREAS CHECKED	
NO.	

DATE	
BY	
ORIGINAL SURVEY	
SURVEY PLOTTED	
NOTE BOOK	
AREAS CHECKED	
NO.	

PLOT DATE : 10/20/2006
 PLOT SCALE : 1/8"=1'-0"
 USER NAME : phillips

NOTE:
 HTCMB POSTS AND FOUNDATIONS
 NOT DRAWN TO SCALE