


CONTRACT NO. 70547				
F.A.I. RY.	SECTION	COUNTY	TOTAL SHEETS	SHEET NO.
57	"	**	151	59
STA. 475+50		TO STA. 477+00		
FED. ROAD DIST. NO. ILLINOIS FED. AID PROJECT				
* DS CABLE GUARD 2007-2				
** CHAMPAIGN, DEWITT & DOUGLAS				

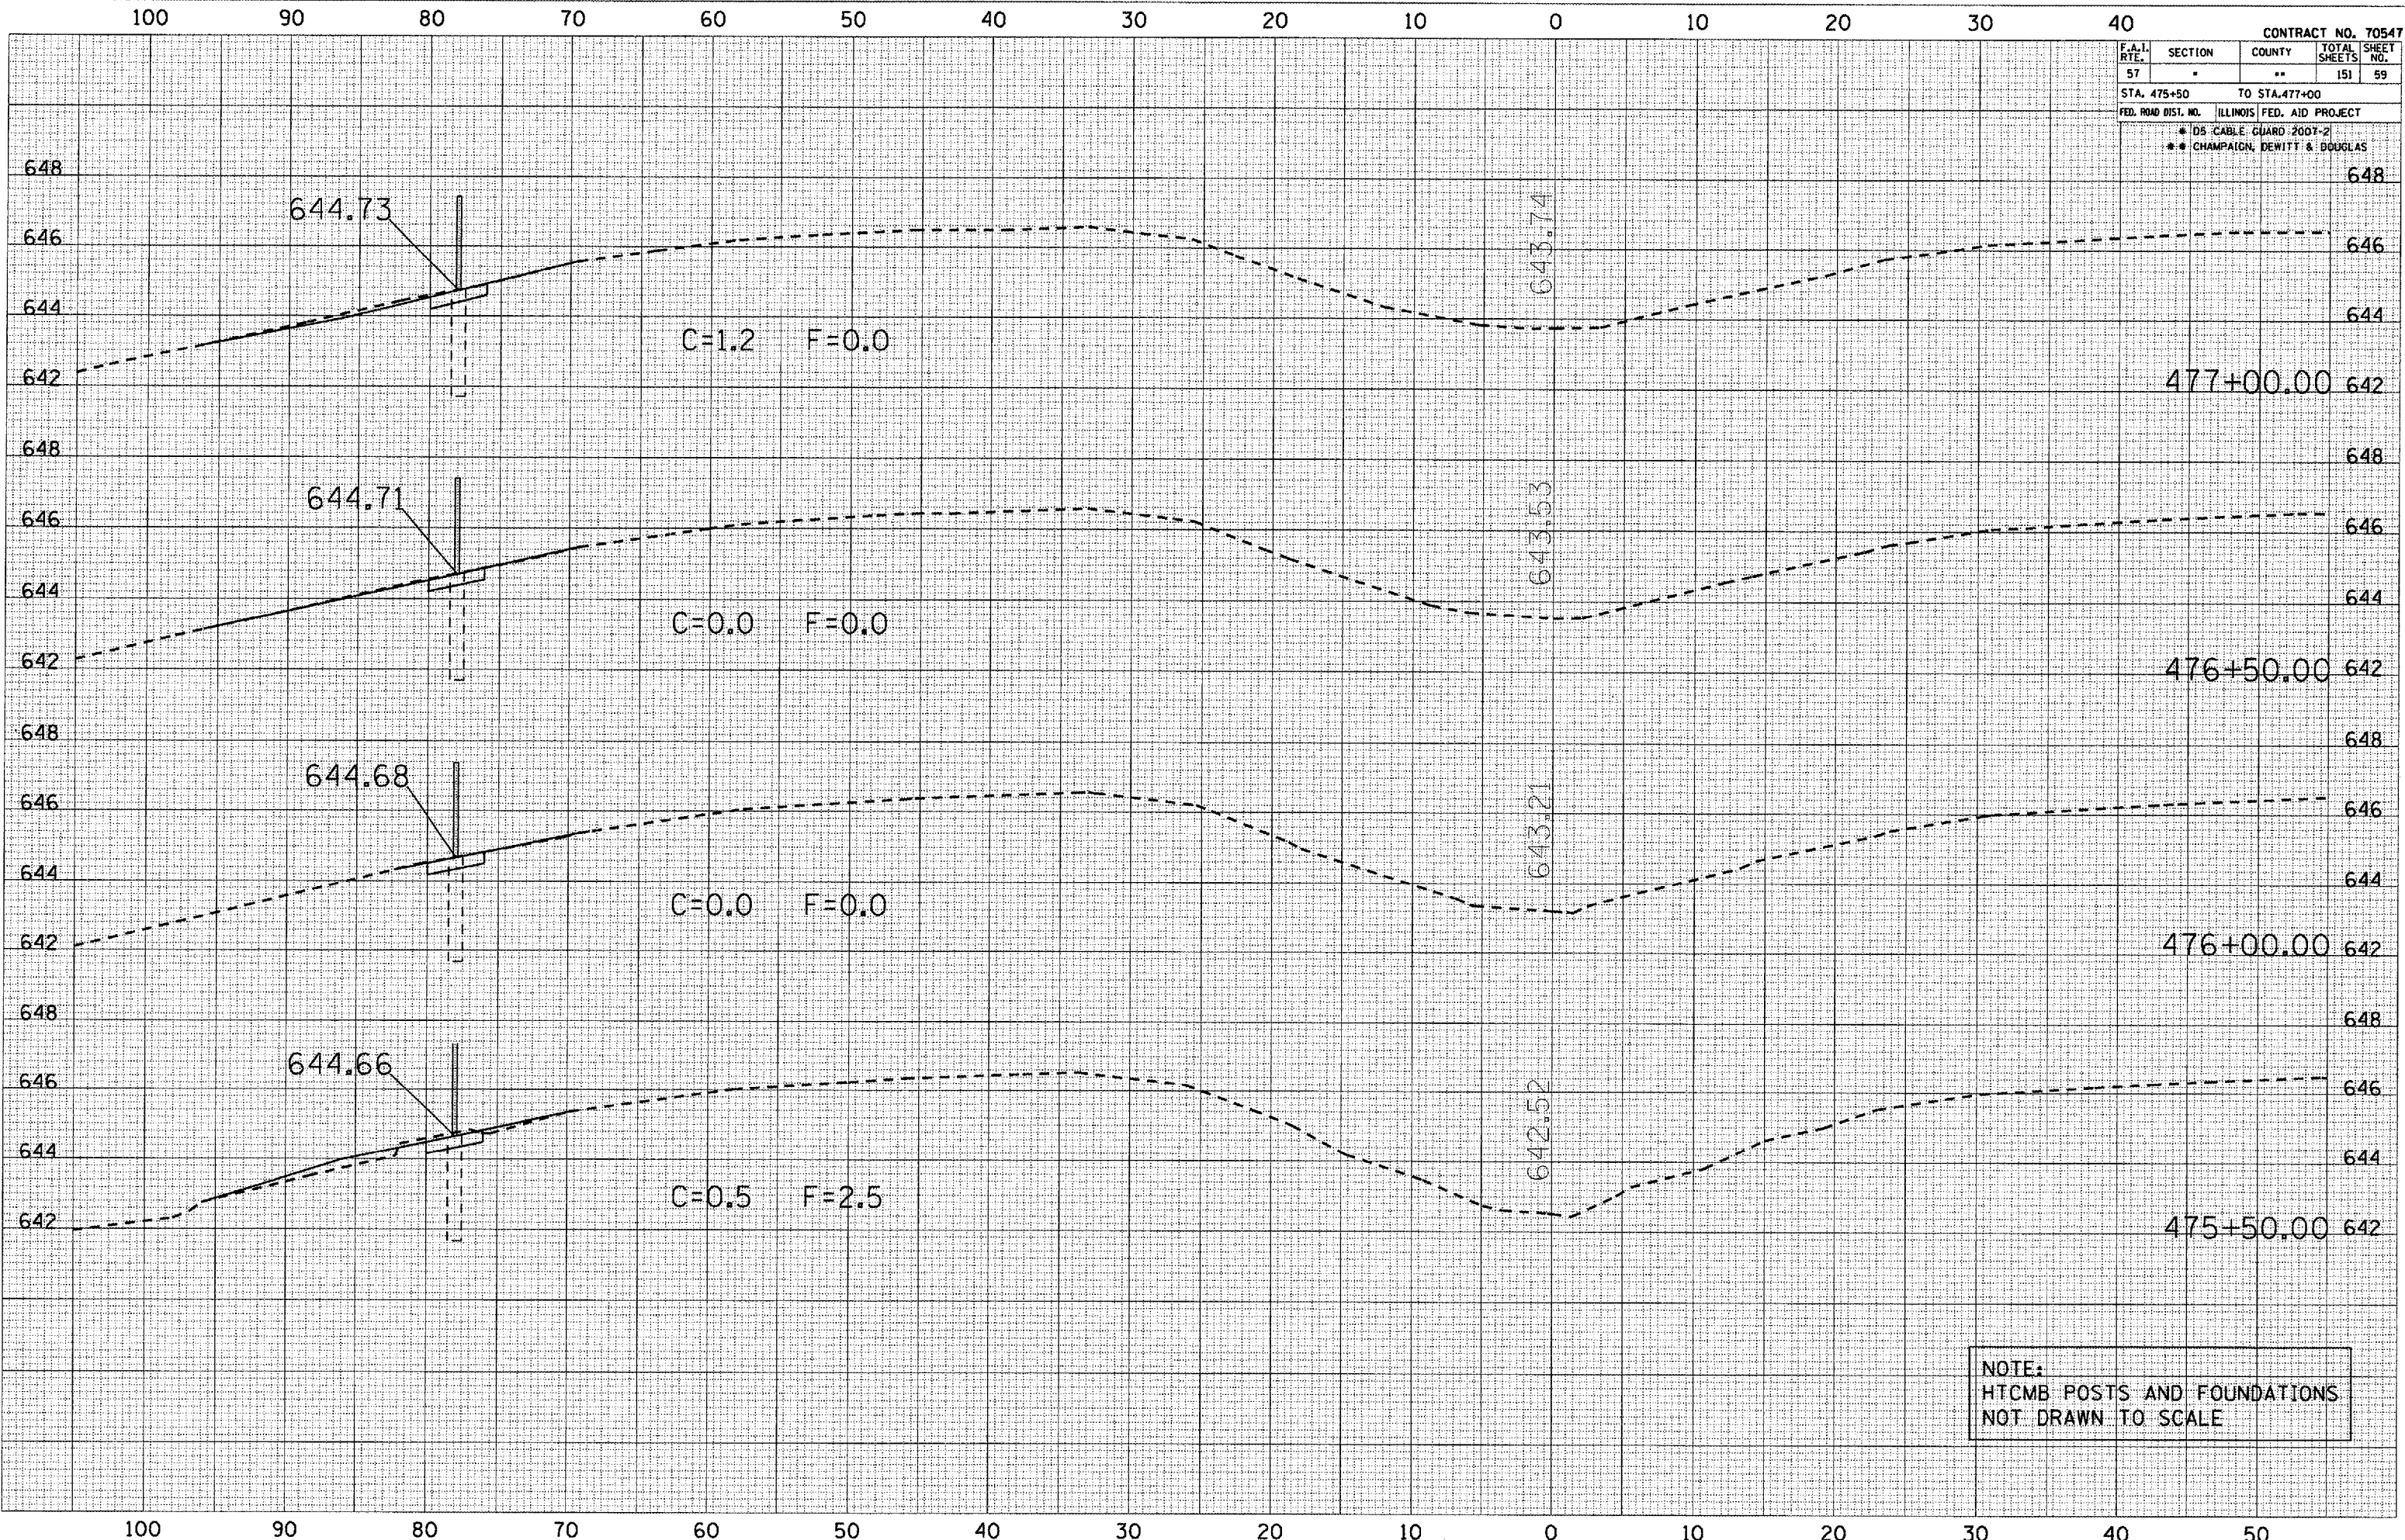

NOTE:  
HTCMB POSTS AND FOUNDATIONS  
NOT DRAWN TO SCALE

BY: \_\_\_\_\_ DATE: \_\_\_\_\_  
SURVEYED: \_\_\_\_\_  
PLOTTED: \_\_\_\_\_  
NOTE BOOK: \_\_\_\_\_  
AREAS CHECKED: \_\_\_\_\_

BY: \_\_\_\_\_ DATE: \_\_\_\_\_  
SURVEYED: \_\_\_\_\_  
PLOTTED: \_\_\_\_\_  
NOTE BOOK: \_\_\_\_\_  
AREAS CHECKED: \_\_\_\_\_

PLOT DATE: 10/30/2006  
FILE NAME: c:\projects\70547\70547.dwg  
PLOT SCALE: 1/8" = 1'-0"  
USER NAME: phillips