


F.A.I. RTE.	SECTION	COUNTY	TOTAL SHEETS	SHEET NO.
57	"	**	151	60
STA. 477+50		TO STA. 479+00		
FED. ROAD DIST. NO.		ILLINOIS FED. AID PROJECT		
		* 05 CABLE GUARD 2007-2		
		* CHAMPAIGN, DEWITT & BOUGLAS		

DATE	BY	NOTE

DATE	BY	NOTE

PLOT DATE: 10/20/2006
 FILE NAME: c:\projects\70547\70547.dwg
 PLOT SCALE: 1/8" = 1'-0"
 USER NAME: phillips

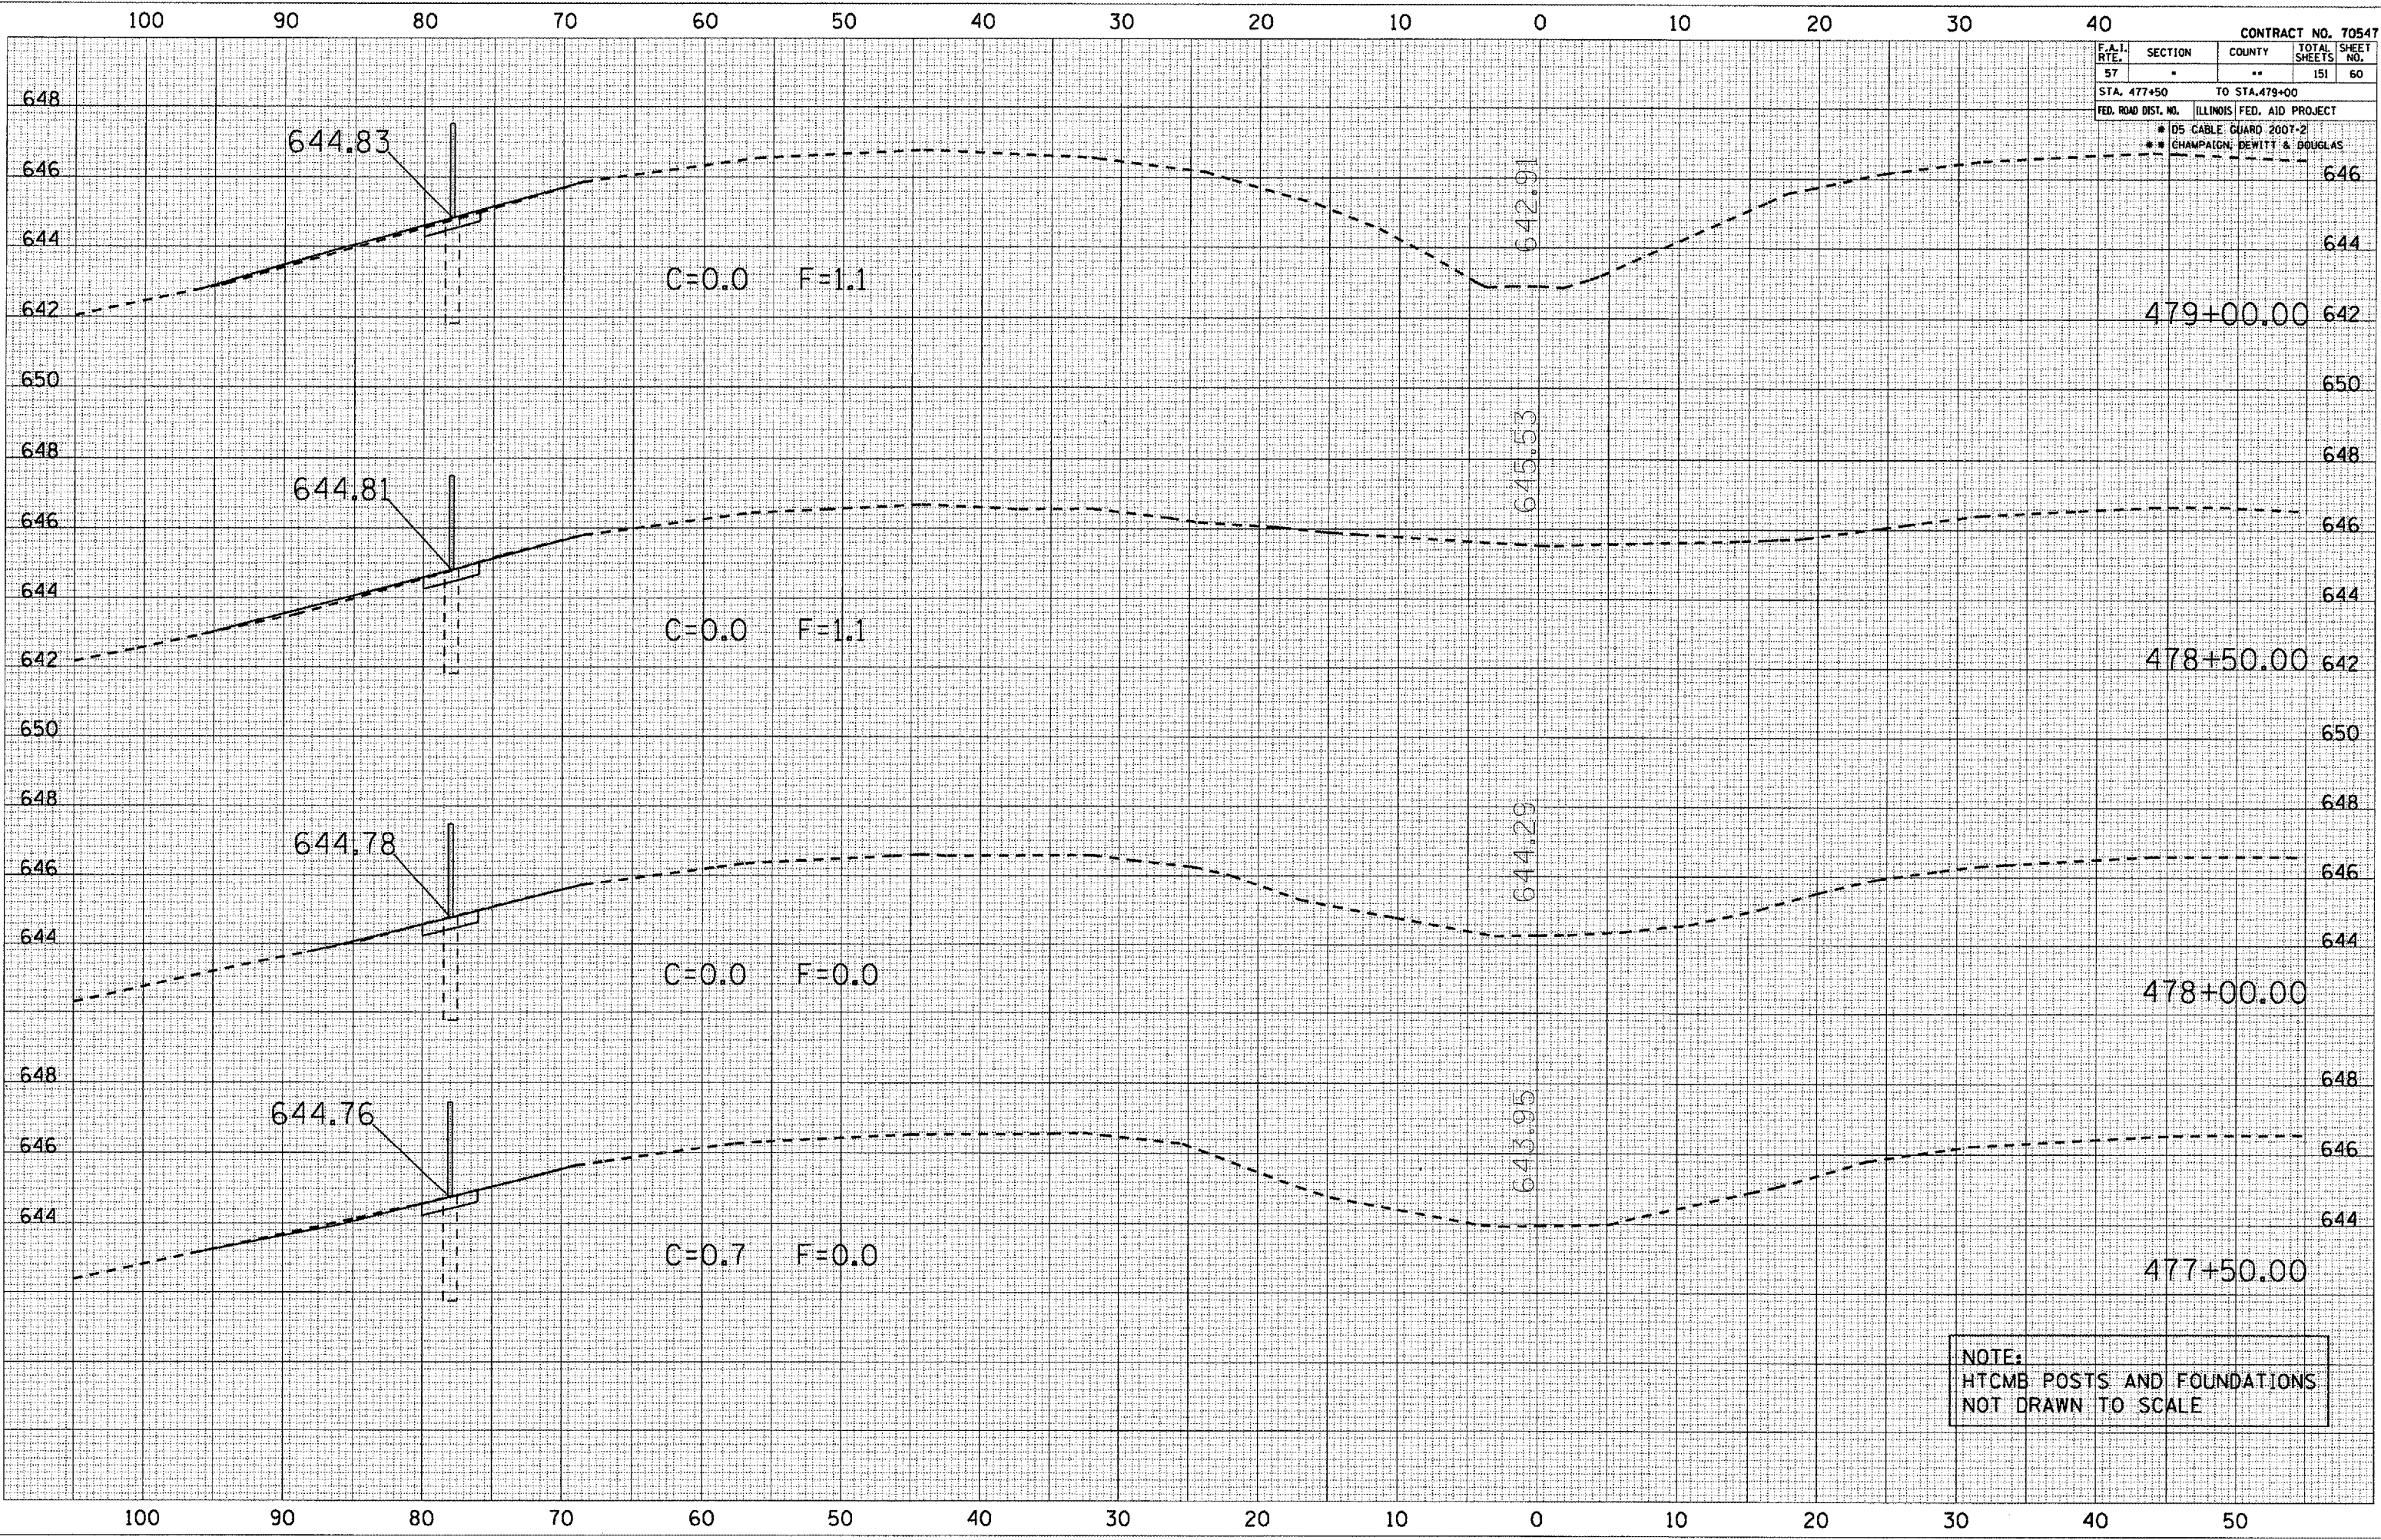

NOTE:
 HTCMB POSTS AND FOUNDATIONS
 NOT DRAWN TO SCALE