


F.A.I. RTE.	SECTION	COUNTY	TOTAL SHEETS	SHEET NO.
57	"	**	151	63
STA. 483+00 TO STA. 483+90				
FED. ROAD DIST. NO. ILLINOIS FED. AID PROJECT				
* DS CABLE GUARD 2007-2				
** CHAMPAIGN, DEWITT & DOUGLAS				

DATE	BY

DATE	BY

PLOT DATE: 10/20/2005
 FILE NAME: c:\pds\mca\483106\483106.dwg
 PLOT SCALE: 1/8" = 1'-0"
 USER NAME: phillips

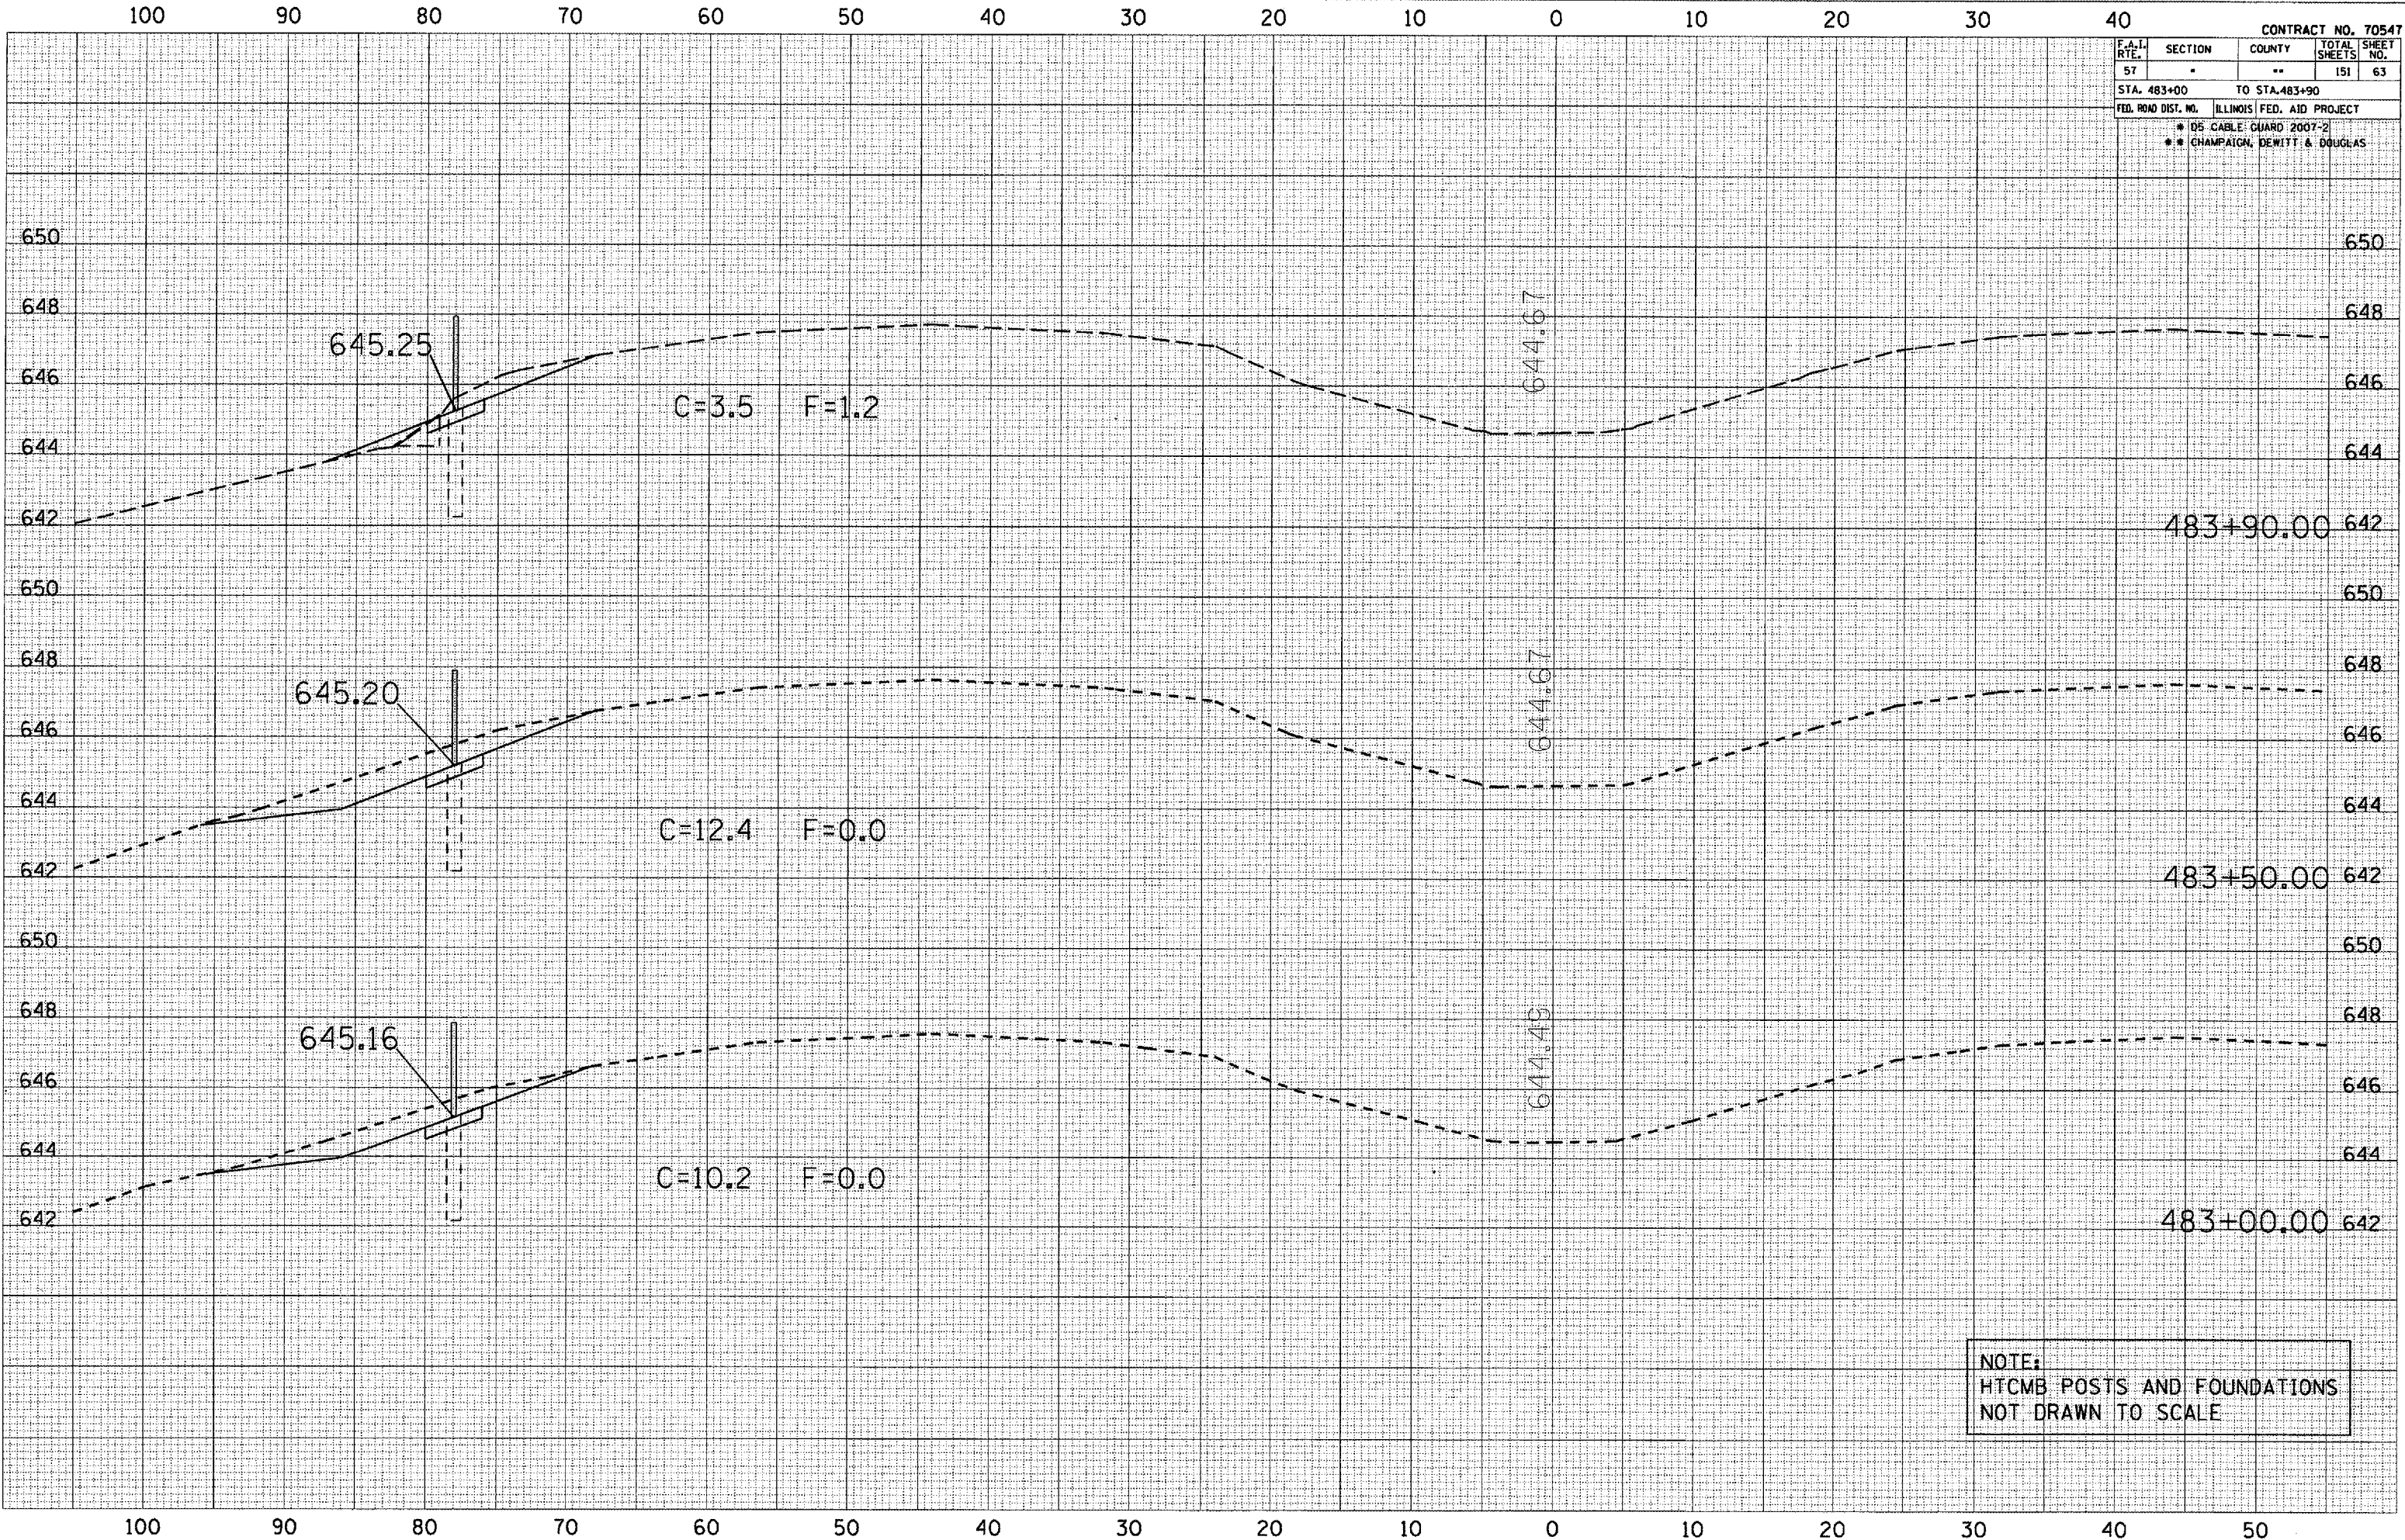

NOTE:
 HTCMB POSTS AND FOUNDATIONS
 NOT DRAWN TO SCALE