


F.A.I. RTE.	SECTION	COUNTY	TOTAL SHEETS	SHEET NO.
57	*	**	151	64
STA. 484+00 TO STA. 485+00				
FED. ROAD DIST. NO. ILLINOIS FED. AID PROJECT				
* 05-CABLE GUARD 2007-2				
** CHAMPAIGN, DEWITT & DOUGLAS				

DATE	
BY	
REVIEWED	
DATE	
NO. OF SHEETS	
DATE	
BY	
REVIEWED	
DATE	
NO. OF SHEETS	
PLOT DATE: 10/30/2006  
 FILE NAME: c:\projects\70547\70547.dwg  
 PLOT SCALE: 1/8" = 1'-0"  
 USER NAME: phillips

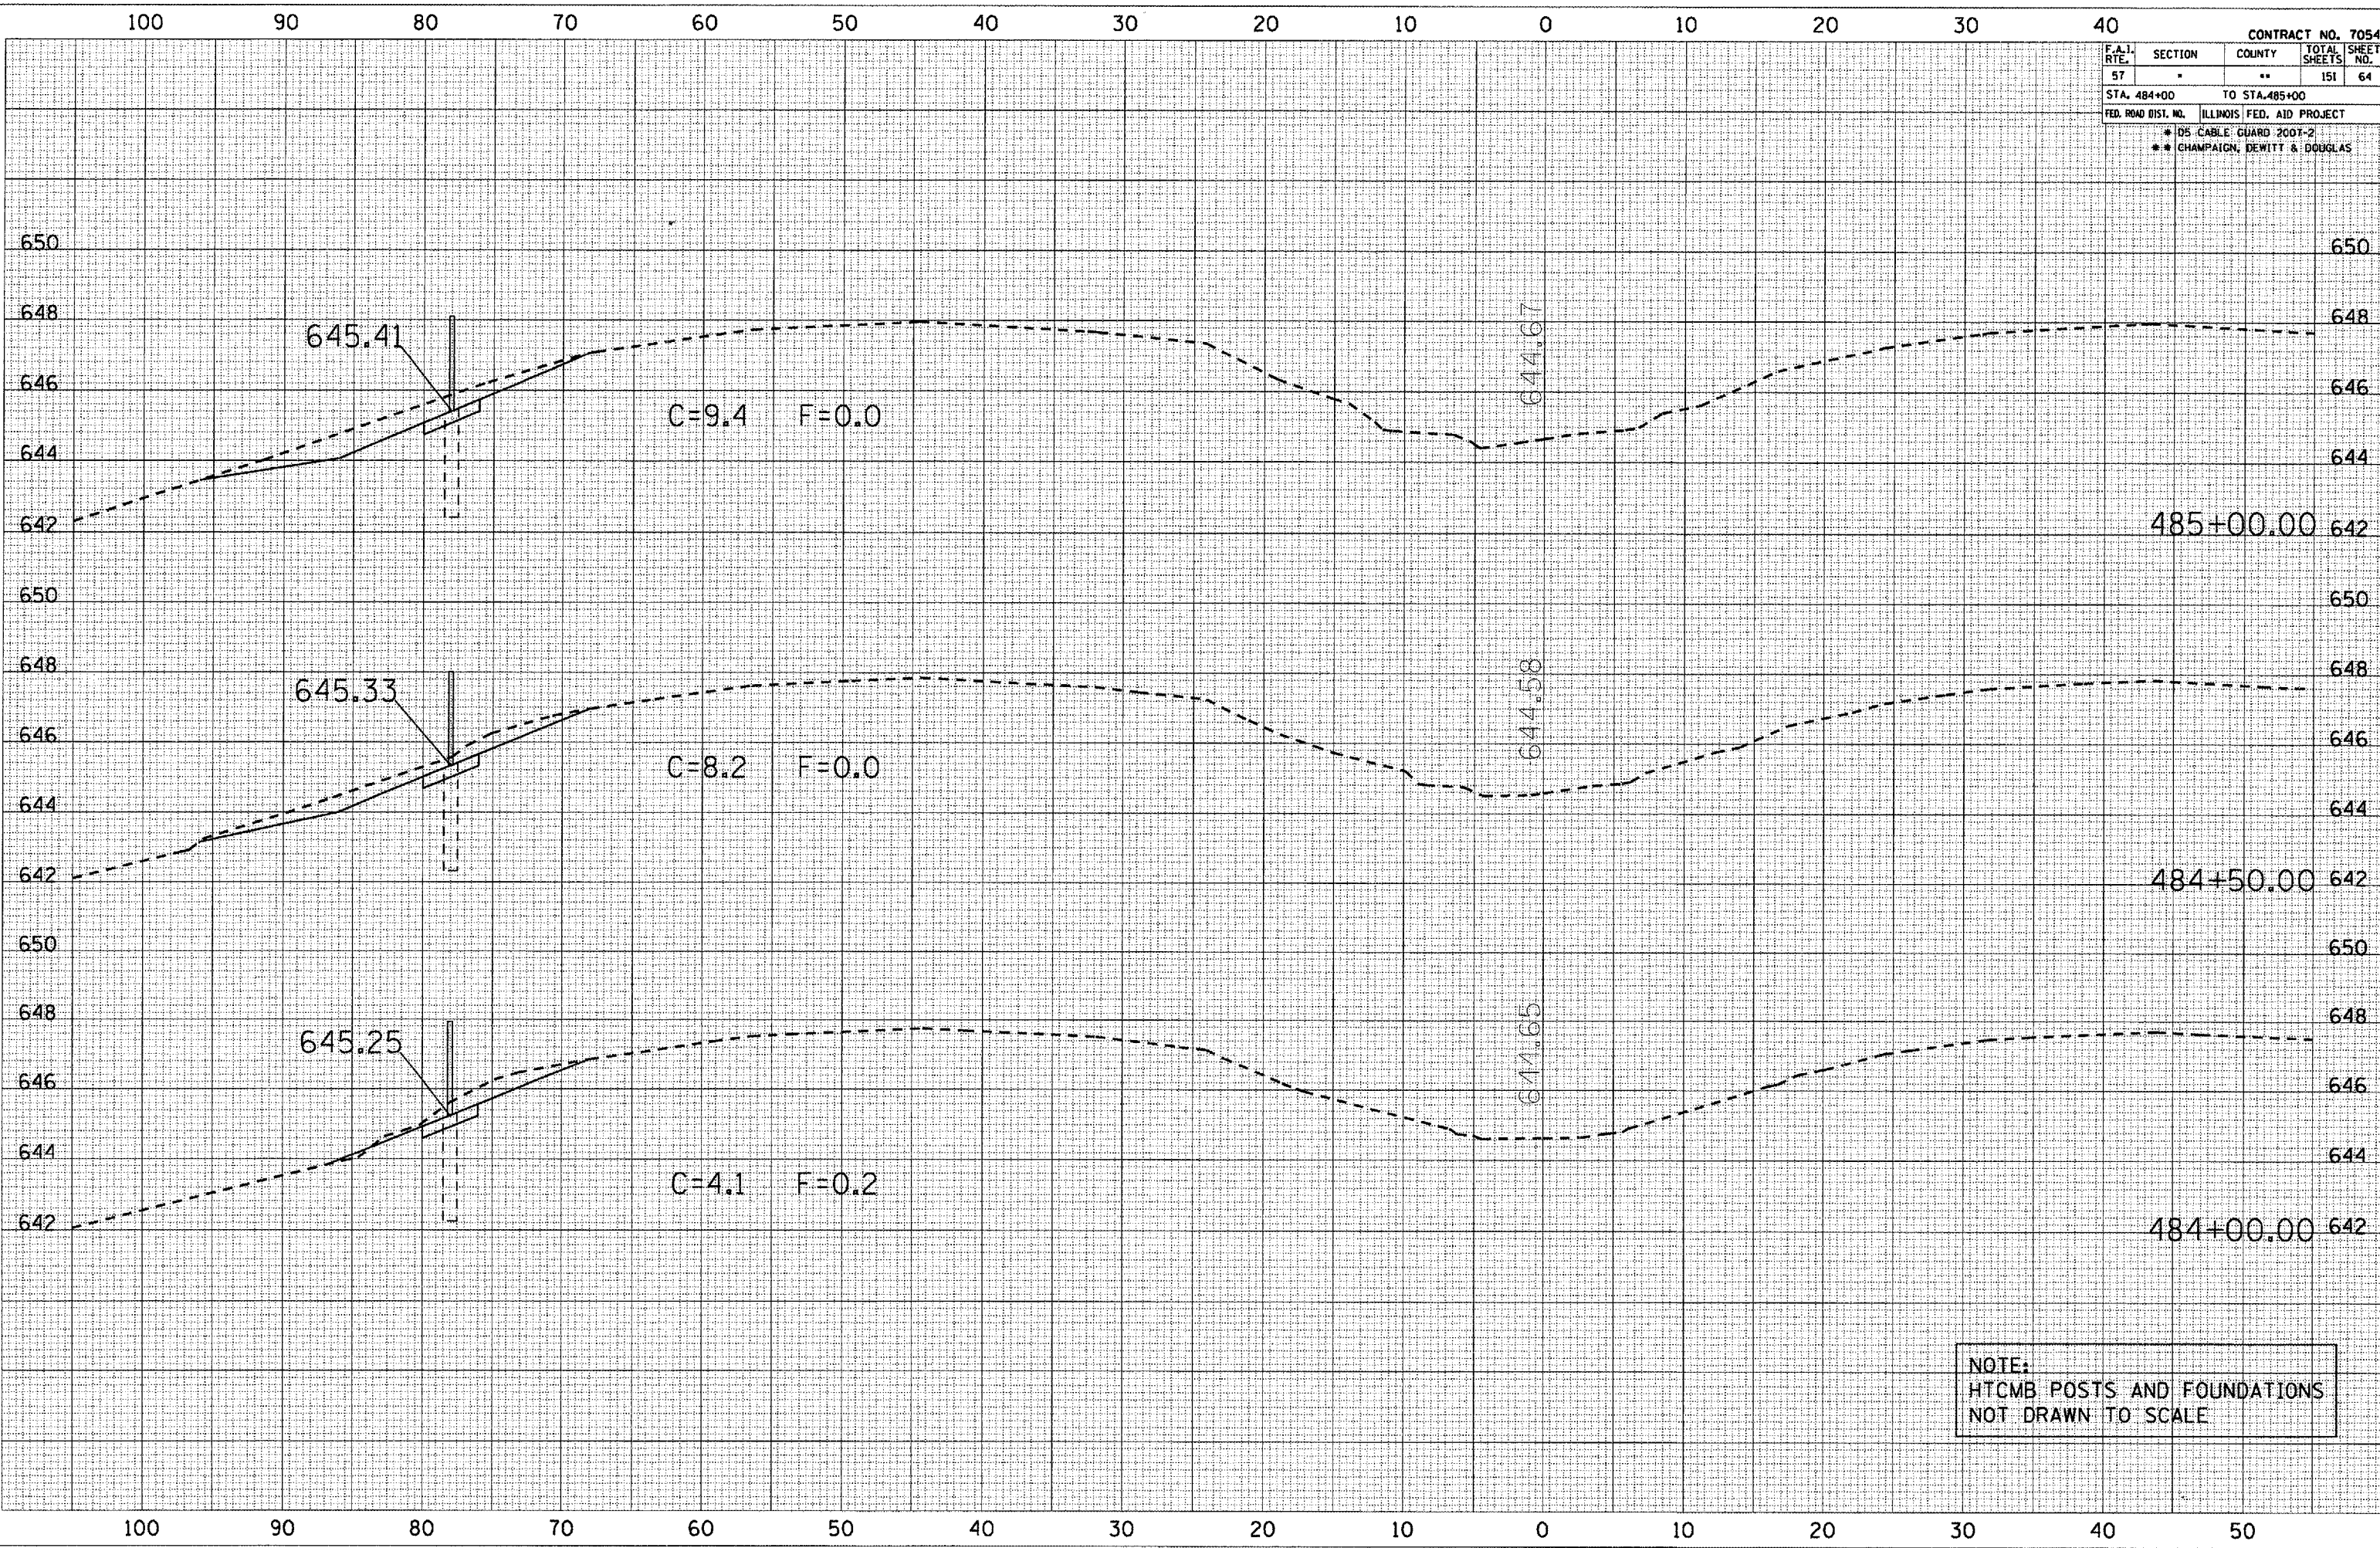

NOTE:  
 HTCMB POSTS AND FOUNDATIONS  
 NOT DRAWN TO SCALE