


F.A.I. DIST.	SECTION	COUNTY	TOTAL SHEETS	SHEET NO.
57		**	151	66
STA. 487+00		TO STA. 488+50		
FED. ROAD DIST. NO.		ILLINOIS FED. AID PROJECT		
		* 105 CABLE GUARD 2007-2		
		** CHAMPAIGN, DEWITT & DOUGLAS		

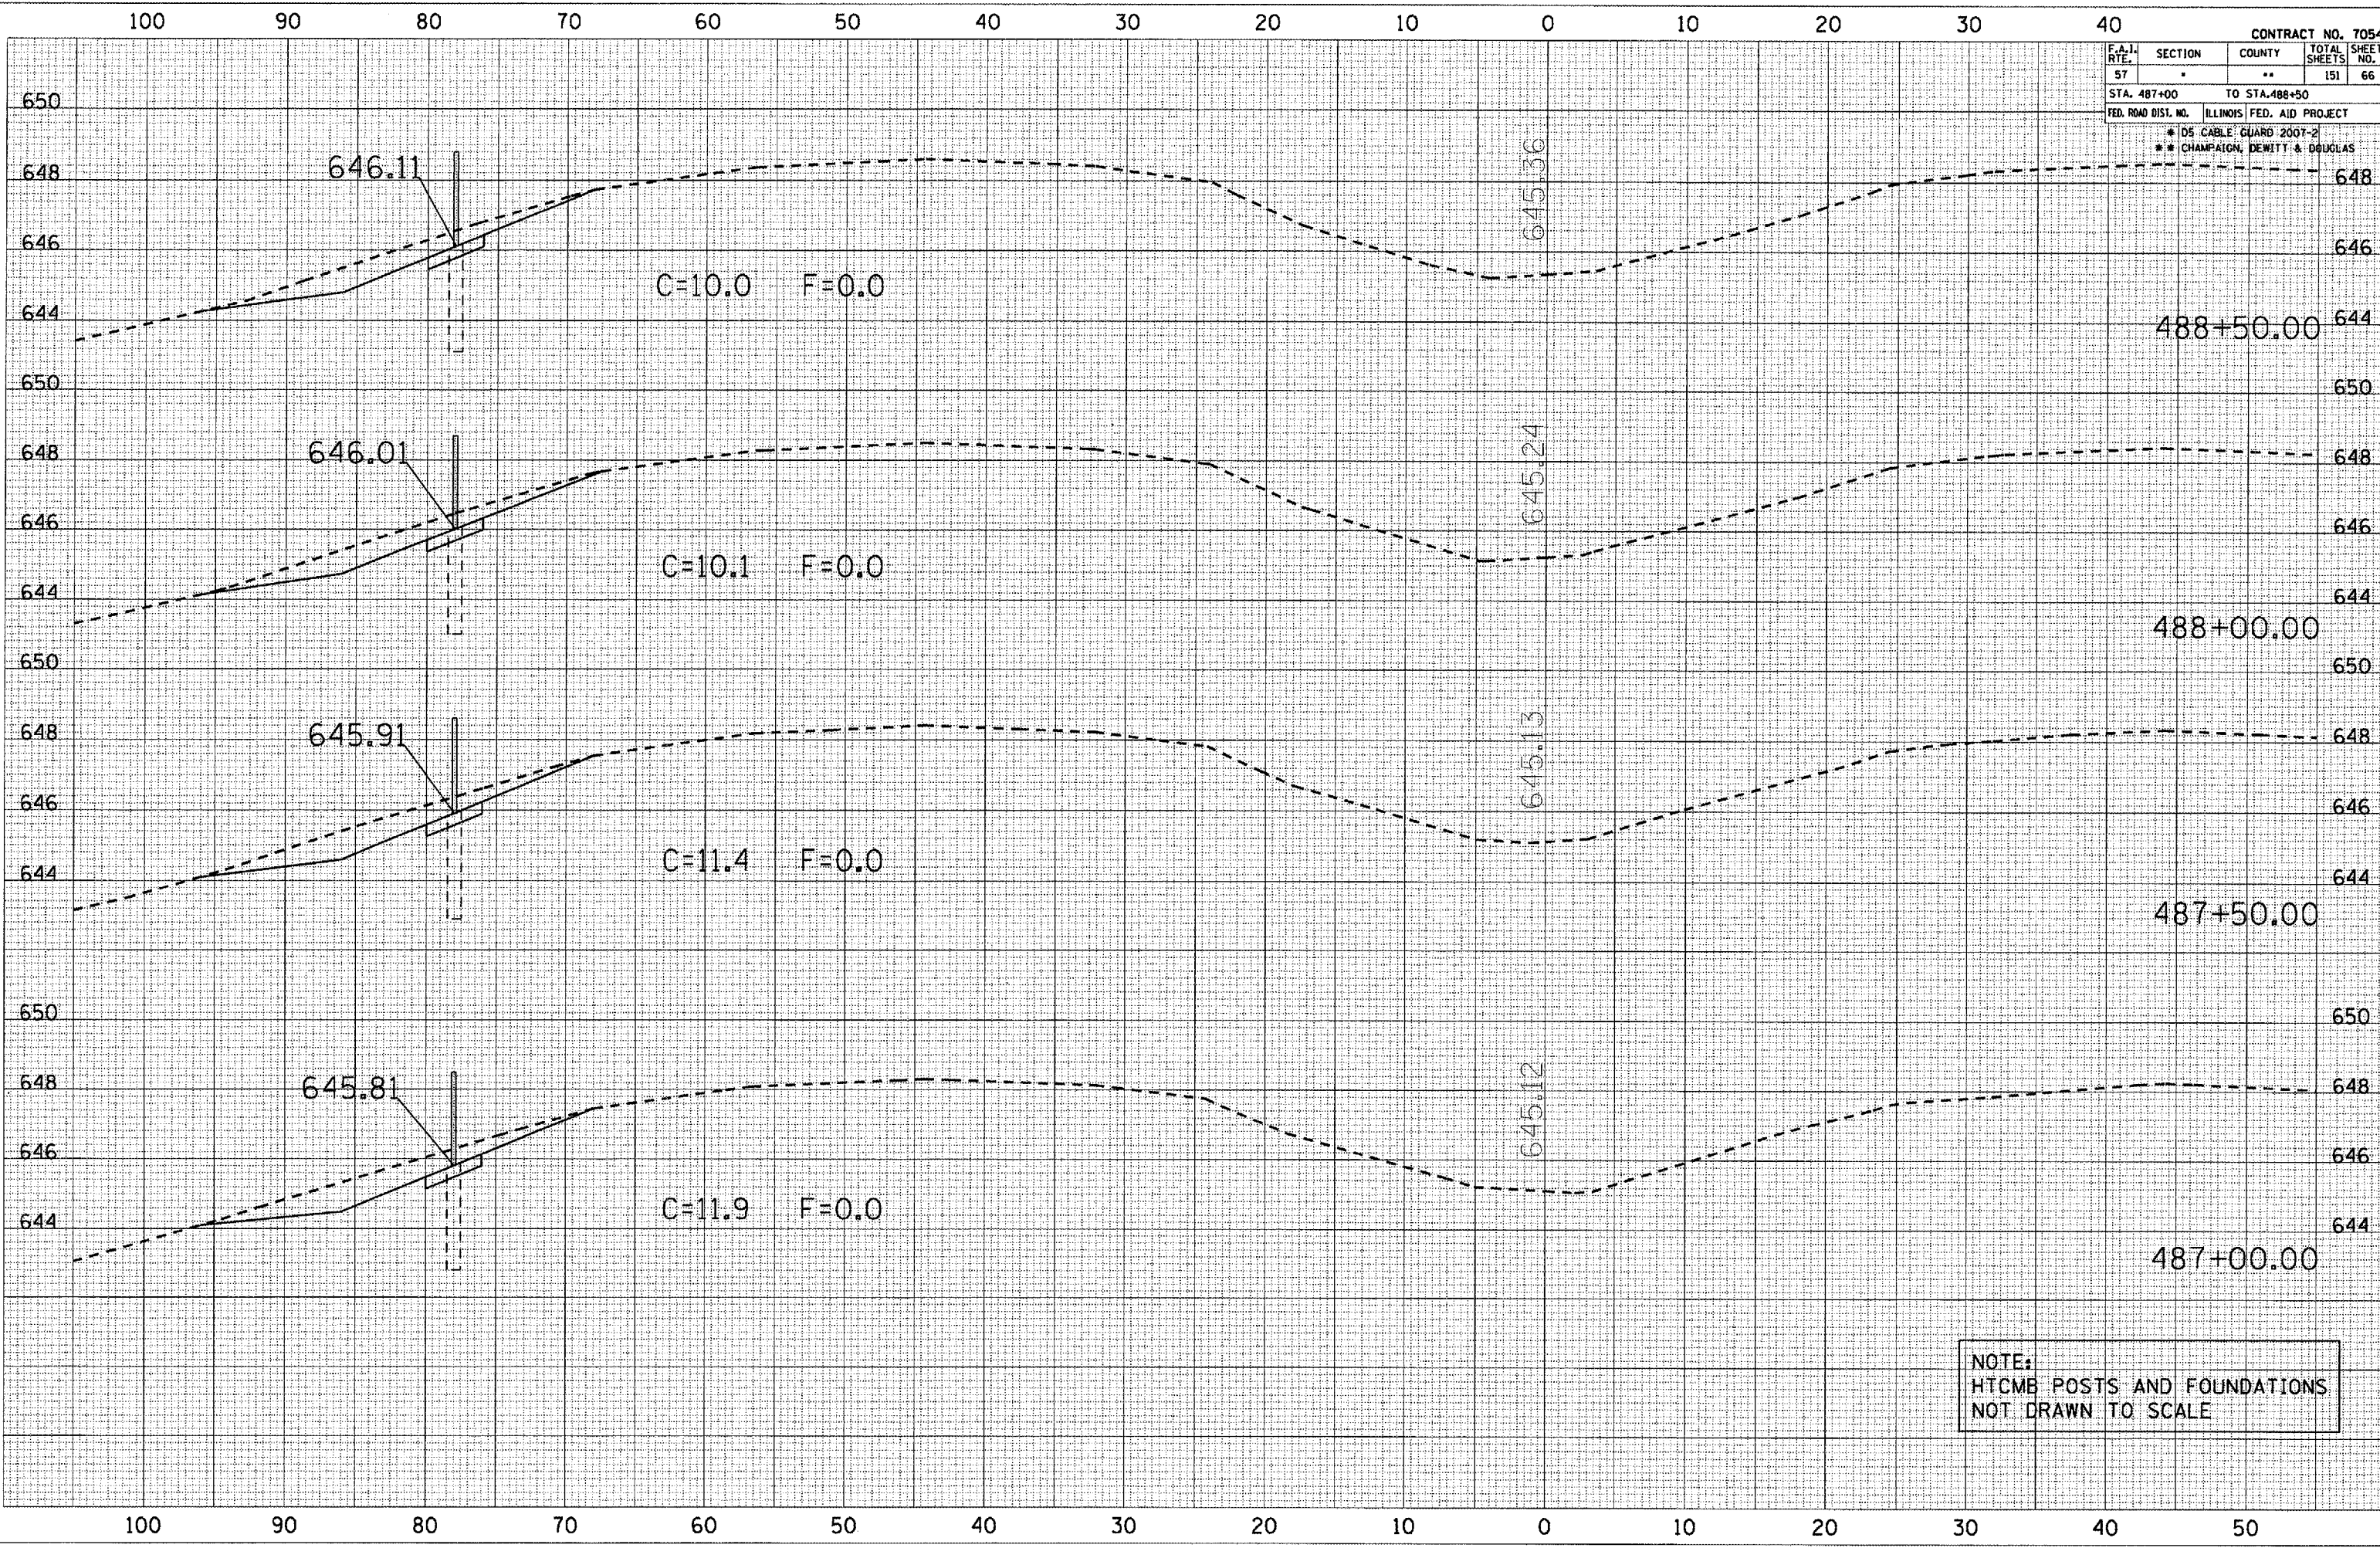

NOTES:
HTCMB POSTS AND FOUNDATIONS
NOT DRAWN TO SCALE

DATE: _____
BY: _____
NO. _____
FINAL SURVEY SURVEYED _____
SURVEY PLOTTED _____
NOTE BOOK _____
AREAS CHECKED _____

DATE: _____
BY: _____
NO. _____
ORIGINAL SURVEY SURVEYED _____
SURVEY PLOTTED _____
NOTE BOOK _____
AREAS CHECKED _____

PLOT DATE: 10/29/2006
FILE NAME: c:\projects\70547\70547.dwg
PLOT SCALE: 1/8" = 1'-0"
USER NAME: phillips