


| F.A.I. R.T.E. | SECTION | COUNTY | TOTAL SHEETS | SHEET NO. |
|--------------------------------|---------|----------------|------------------|-----------|
| 57 | " | ** | 151 | 67 |
| STA. 489+00 | | TO STA. 490+00 | | |
| FED. ROAD DIST. NO. | | ILLINOIS | FED. AID PROJECT | |
| * DS CABLE GUARD 2007-2 | | | | |
| ** CHAMPAIGN, DEWITT & DOUGLAS | | | | |

| | |
|---------------|--|
| DATE | |
| BY | |
| FINAL SURVEY | |
| PLOTTED | |
| NOTE BOOK | |
| AREAS CHECKED | |
| NO. | |

| | |
|-----------------|--|
| DATE | |
| BY | |
| ORIGINAL SURVEY | |
| PLOTTED | |
| NOTE BOOK | |
| AREAS CHECKED | |
| NO. | |

PLOT DATE : 10/20/2006
 FILE NAME : c:\puro\msh\489000\489000.dwg
 PLOT SCALE : 10.0000' / IN.
 USER NAME : phillipsj

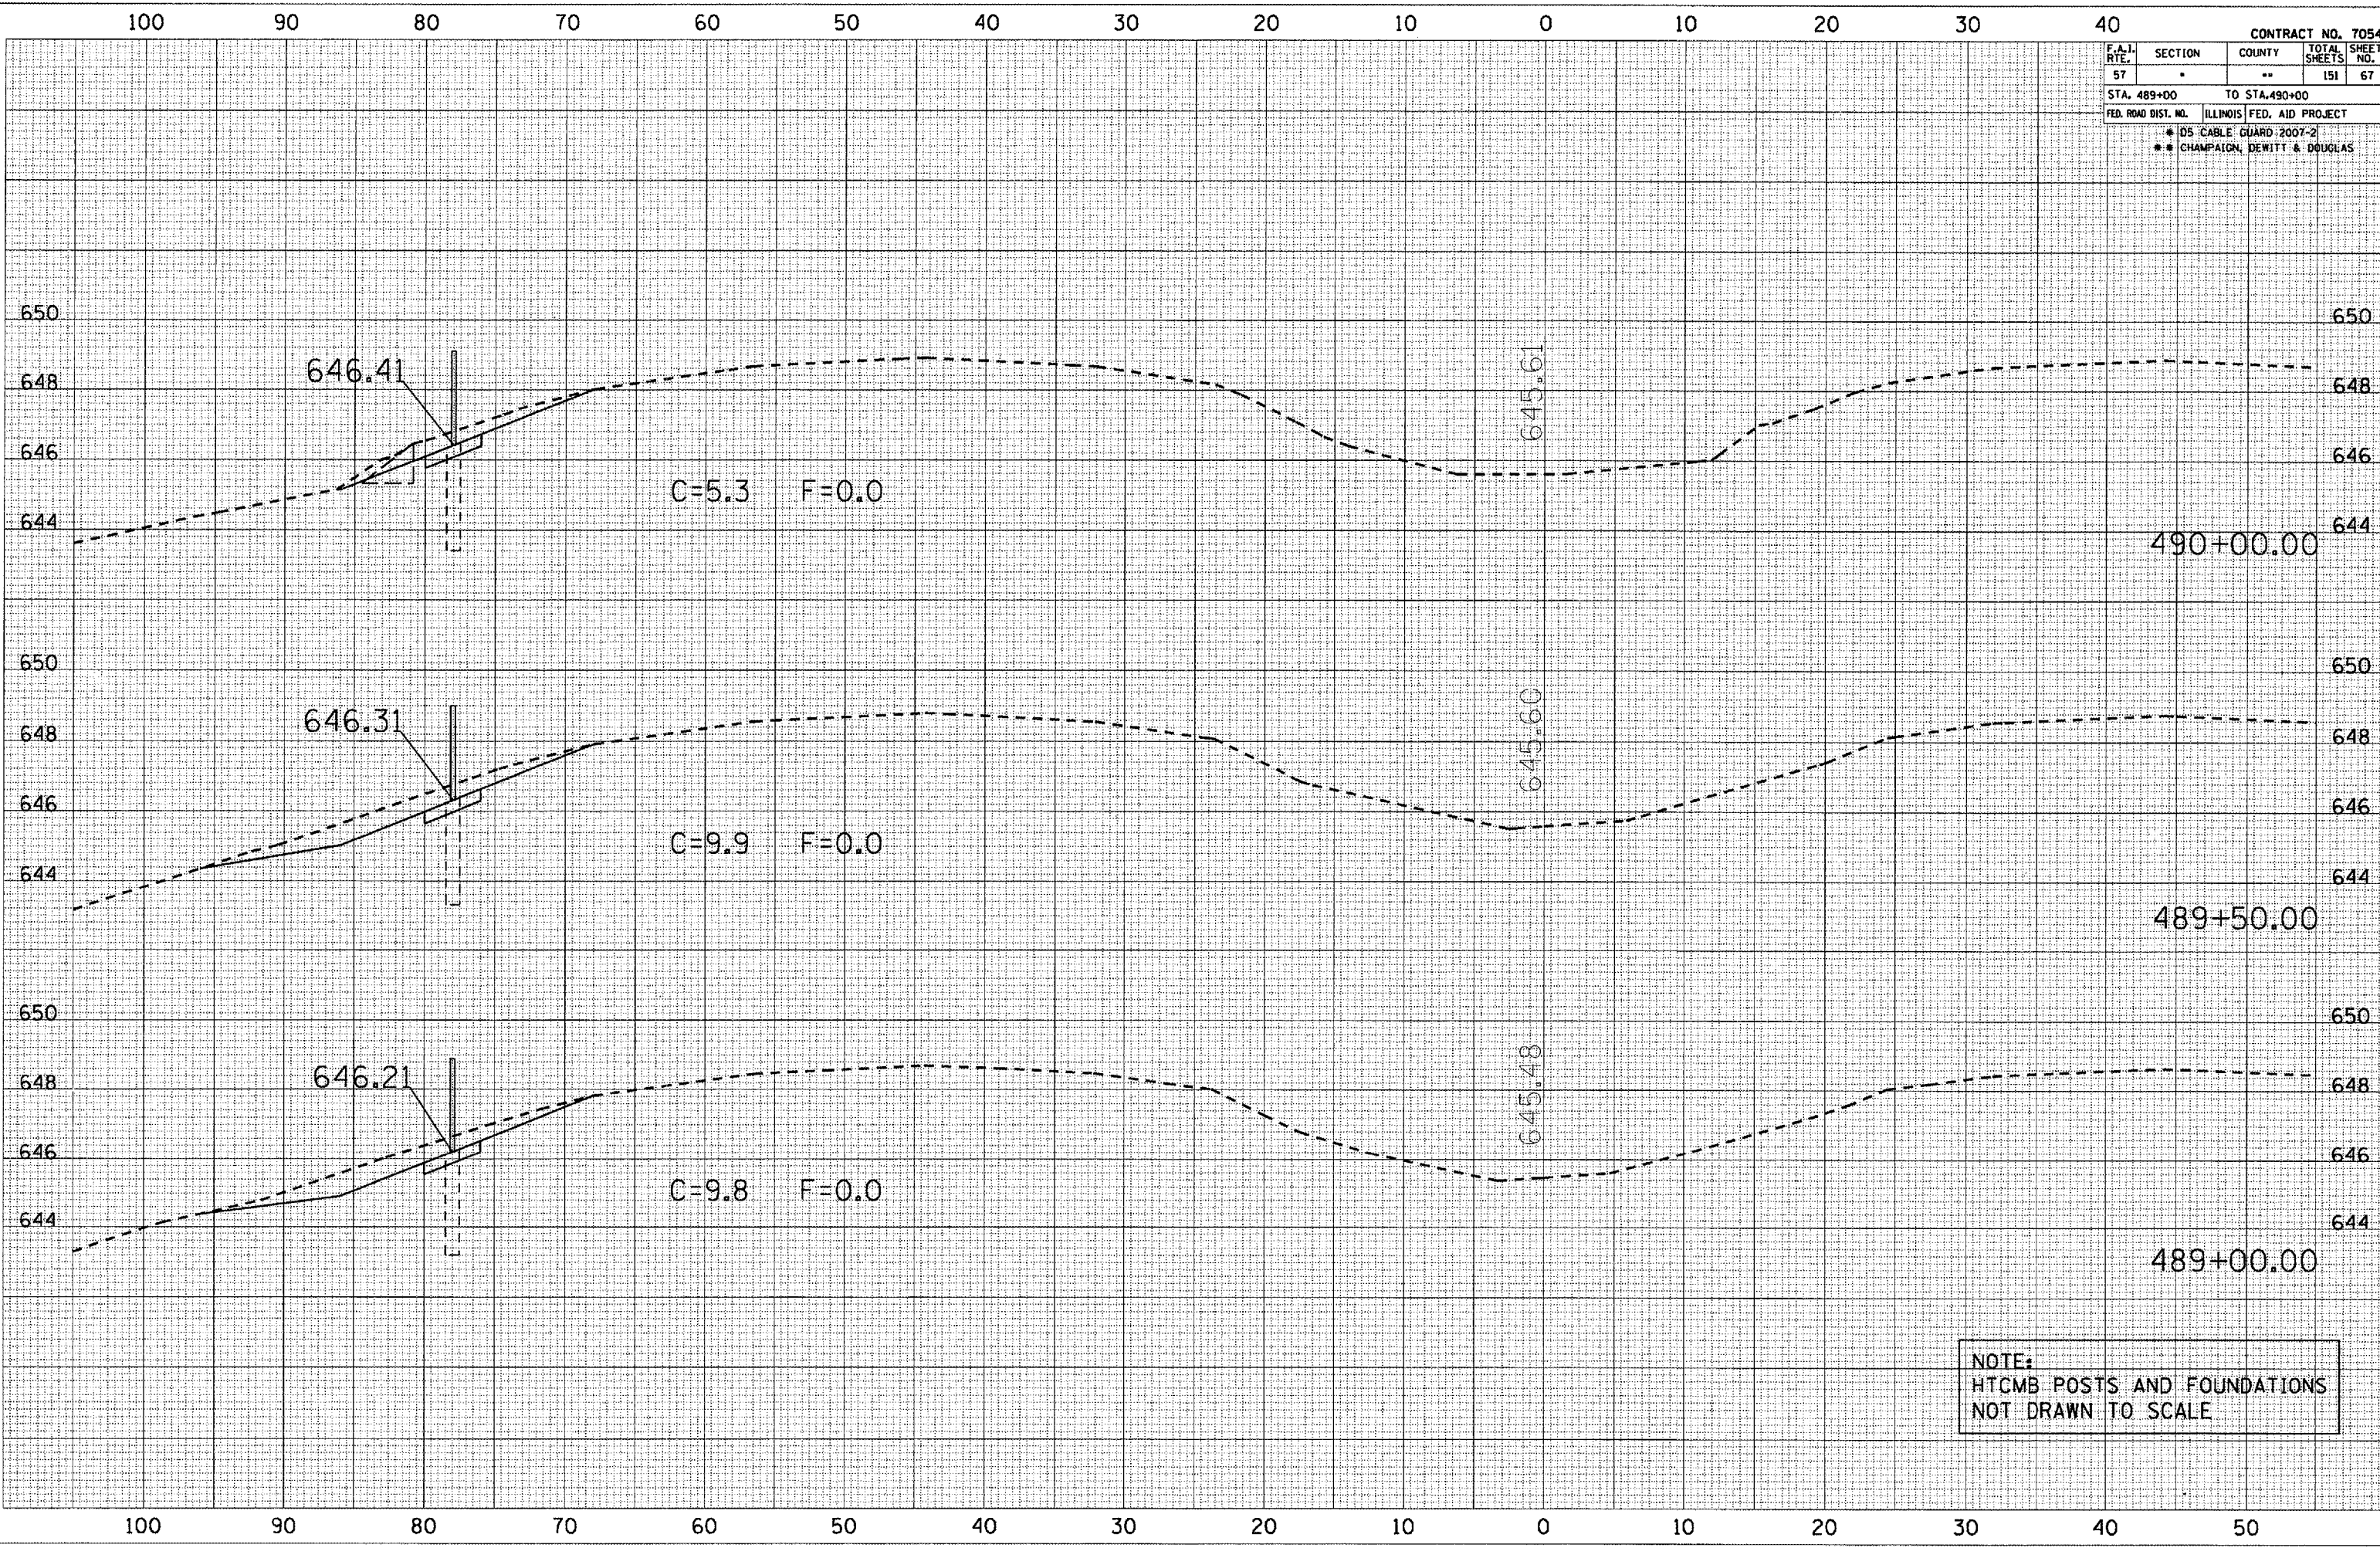

NOTE:
 HTCMB POSTS AND FOUNDATIONS
 NOT DRAWN TO SCALE