


F.A.I. RTE.	SECTION	COUNTY	TOTAL SHEETS	SHEET NO.
57	*	**	151	68
STA. 490+50 TO STA. 491+50				
FED. ROAD DIST. NO. ILLINOIS FED. AID PROJECT				
* D5 CABLE GUARD 2007-2				
** CHAMPAIGN, DEWITT & DOUGLAS				

DATE	BY

DATE	BY

PLOT DATE: 10/30/2006  
 FILE NAME: c:\projects\70547\70547.dwg  
 PLOT SCALE: 1/8" = 1'-0"  
 USER NAME: philip

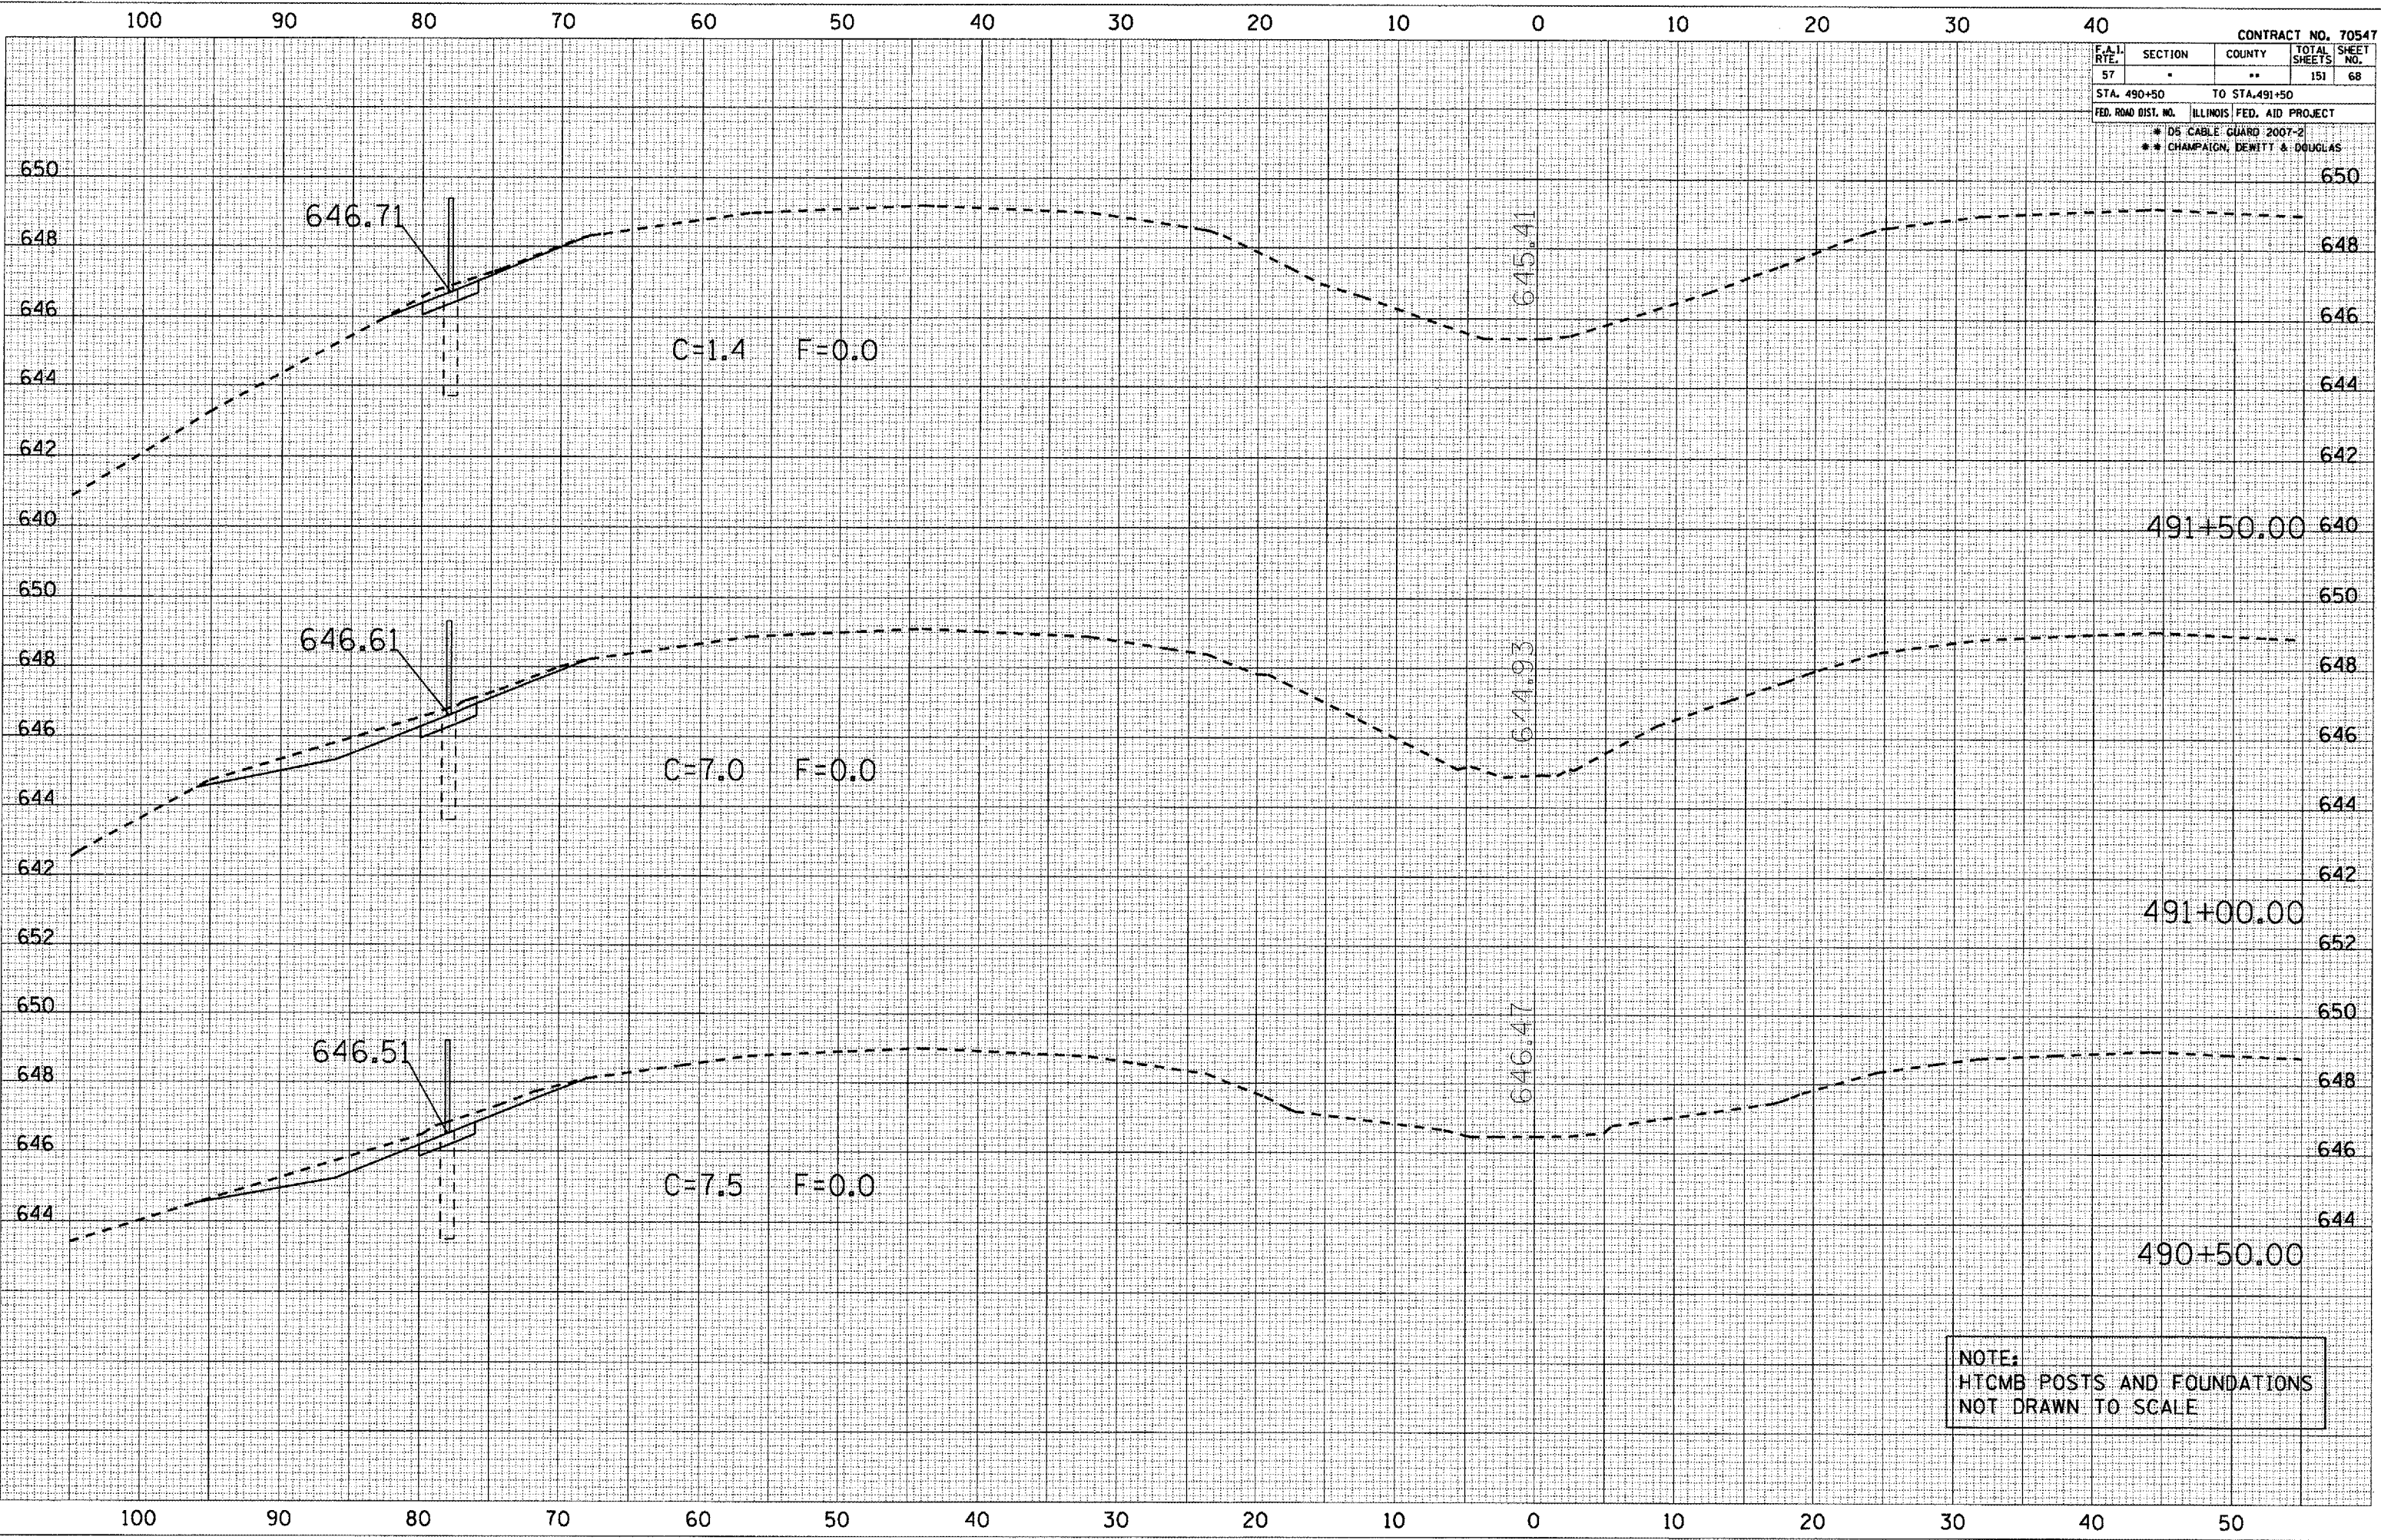

NOTE:  
HTCMB POSTS AND FOUNDATIONS  
NOT DRAWN TO SCALE