


CONTRACT NO. 70547			
F.A.I. RTE.	SECTION	COUNTY	TOTAL SHEETS
57	*	**	151
STA. 492+00		TO STA. 492+50	
FED. ROAD DIST. NO.	ILLINOIS	FED. AID PROJECT	
		* D5 CABLE GUARD 2007-2	
		** CHAMPAIGN, DEWITT & DOUGLAS	

DATE	
BY	
NO.	
FINAL SURVEY	SURVEYED
NOTE BOOK	PLOTTED
	TEMPLATE
	AREAS CHECKED

DATE	
BY	
NO.	
FINAL SURVEY	SURVEYED
NOTE BOOK	PLOTTED
	TEMPLATE
	AREAS CHECKED

DATE: 10/20/2006  
 USER: phillips  
 PLOT SCALE: 1/8" = 1'-0"  
 PLOT NAME: 44 TUSOLA  
 USER NAME: phillips

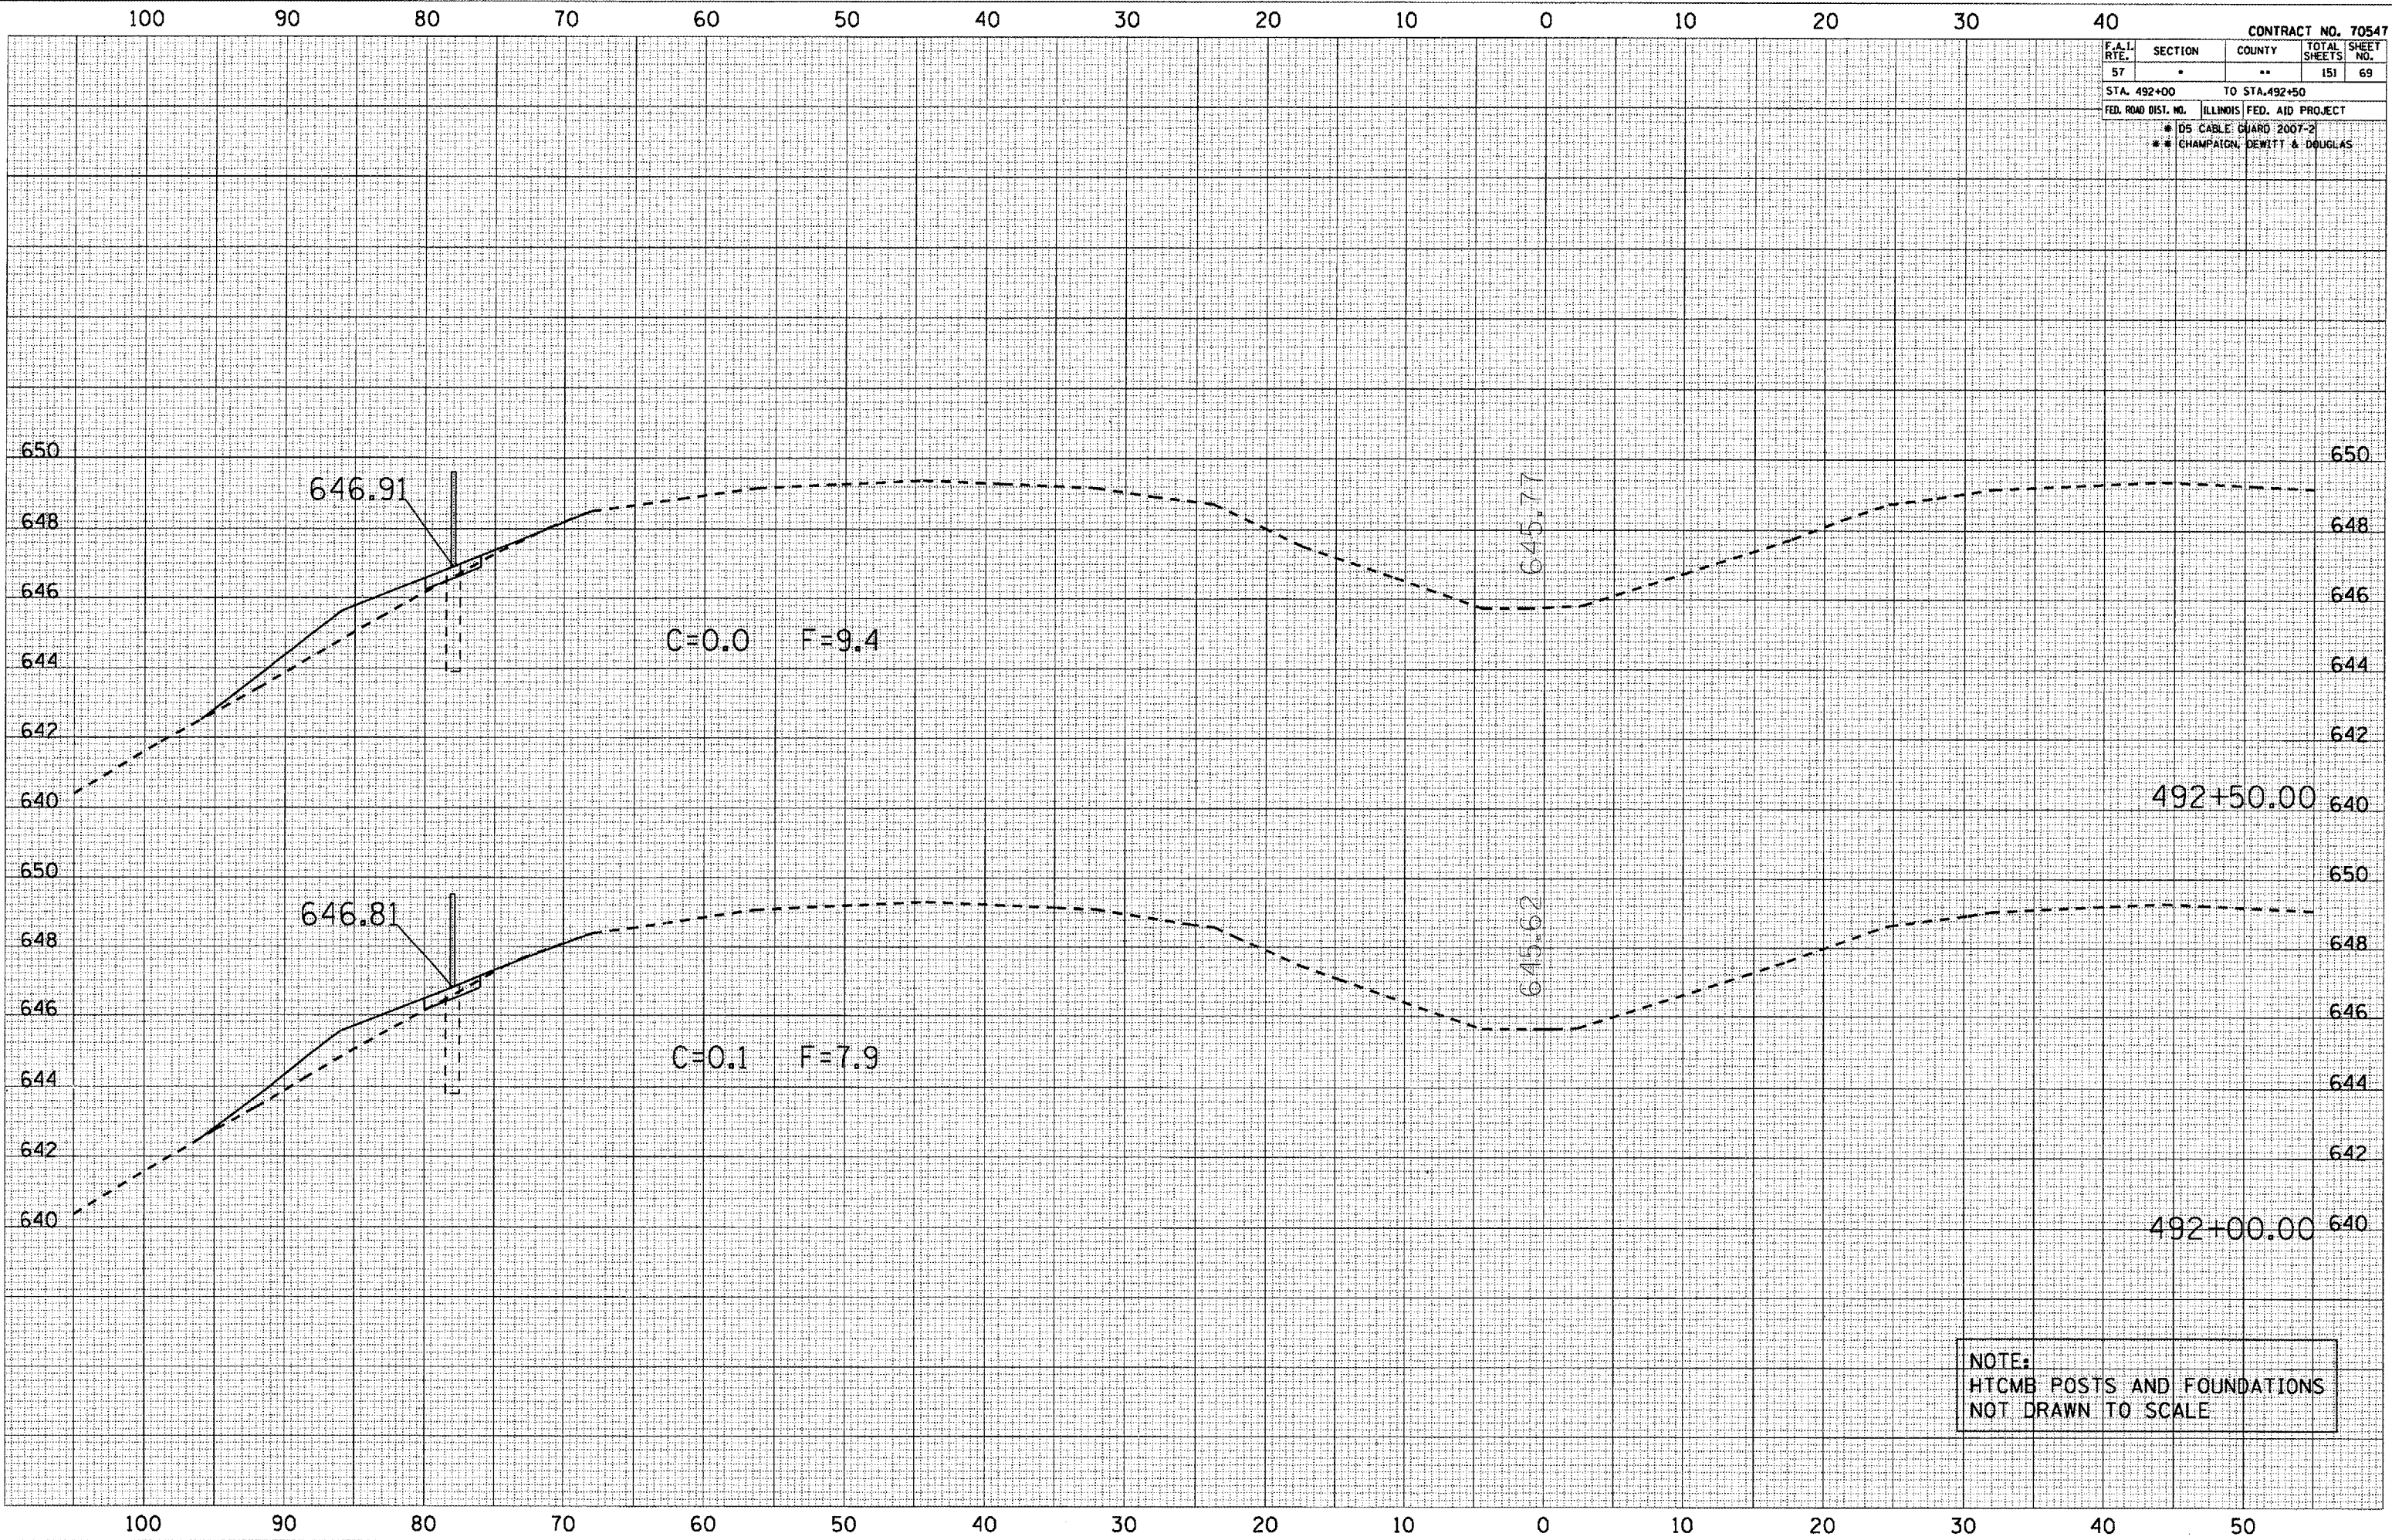

NOTE:  
 HTCMB POSTS AND FOUNDATIONS  
 NOT DRAWN TO SCALE