


CONTRACT NO. 70547			
F.A.I. RTE.	SECTION	COUNTY	TOTAL SHEET NO.
57	.	**	151 70
STA. 493+00		TO STA. 493+50	
ILLINOIS FED. AID PROJECT			
* DS CABLE GUARD 2007-2			
** CHAMPAIGN, DEWITT & DOUGLAS			

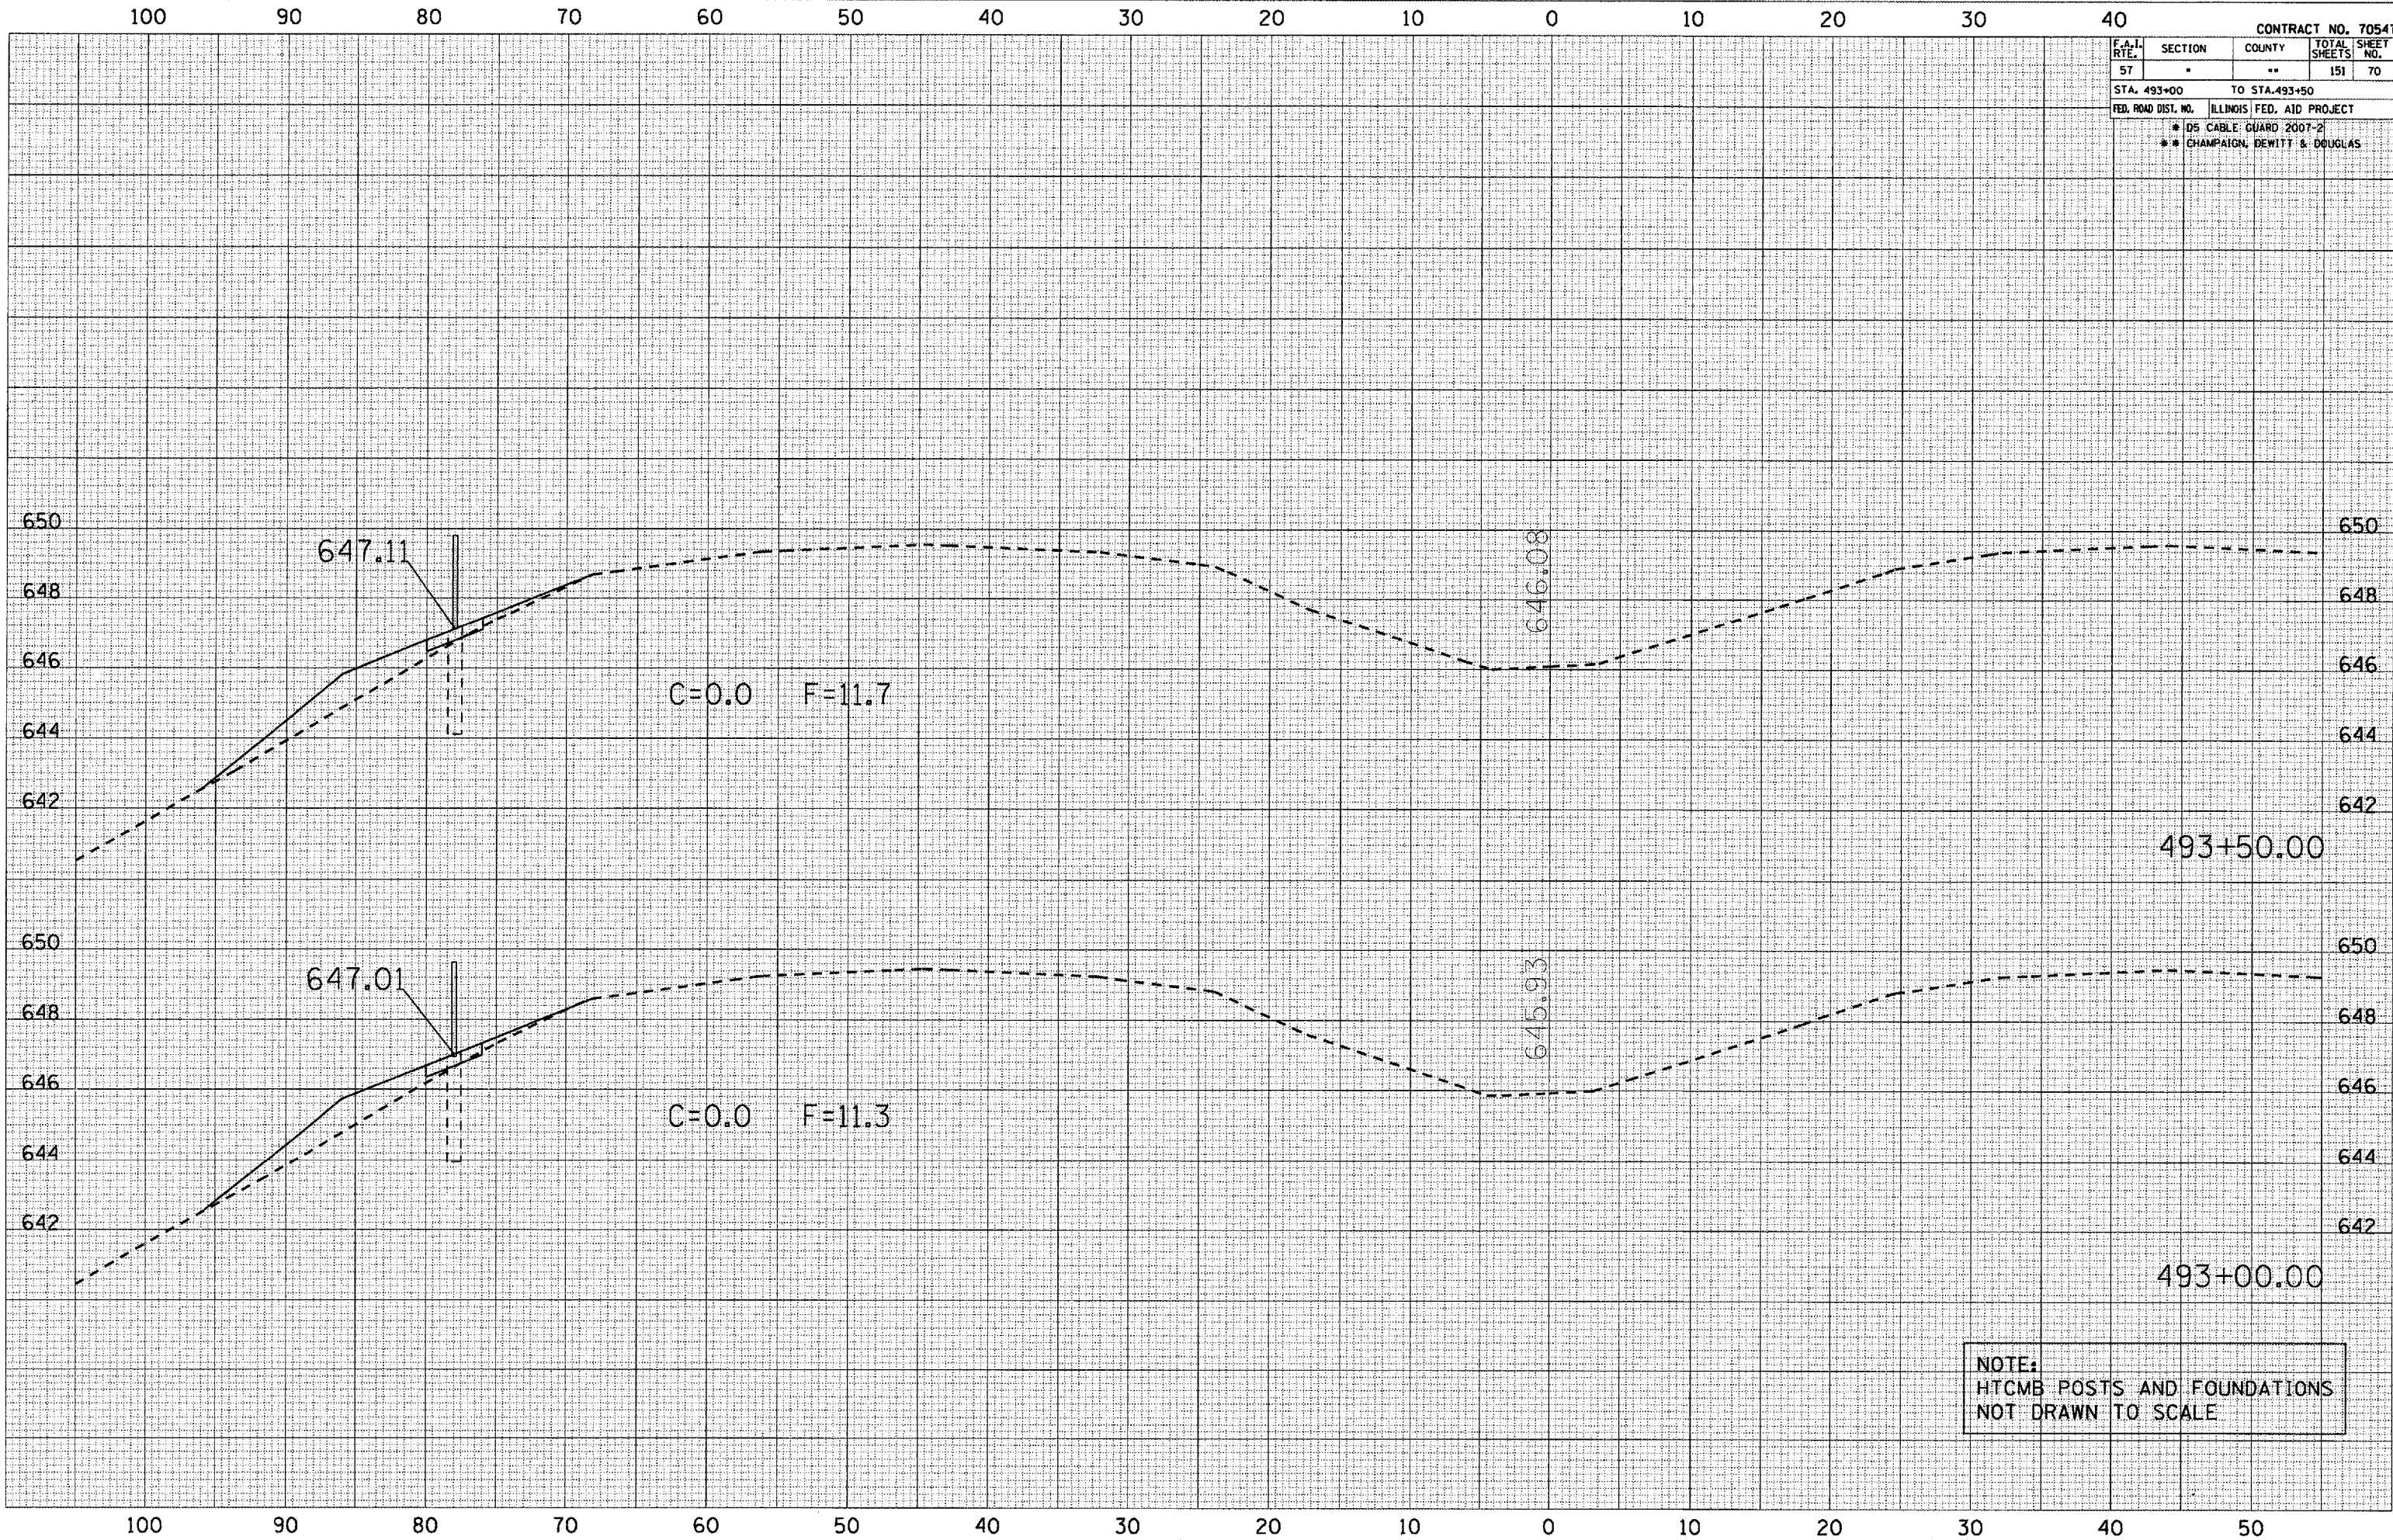

NOTE:  
HTCMB POSTS AND FOUNDATIONS  
NOT DRAWN TO SCALE

FINAL SURVEY	BY	DATE
NOTE BOOK NO.		
AREAS CHECKED		

ORIGINAL SURVEY	BY	DATE
NOTE BOOK NO.		
AREAS CHECKED		

PLOT DATE: 10/30/2006  
 PLOT SCALE: 1/4" = 10'-0"  
 USER NAME: phillips