


CONTRACT NO. 70547				
F.A.I. RTE.	SECTION	COUNTY	TOTAL SHEETS	SHEET NO.
57	"	**	151	73
STA. 496+00 TO STA. 496+50				
FED. ROAD DIST. NO. ILLINOIS FED. AID PROJECT				
* 05-CABLE GUARD 2007-2				
** CHAMPAIGN, DEWITT & DOUGLAS				

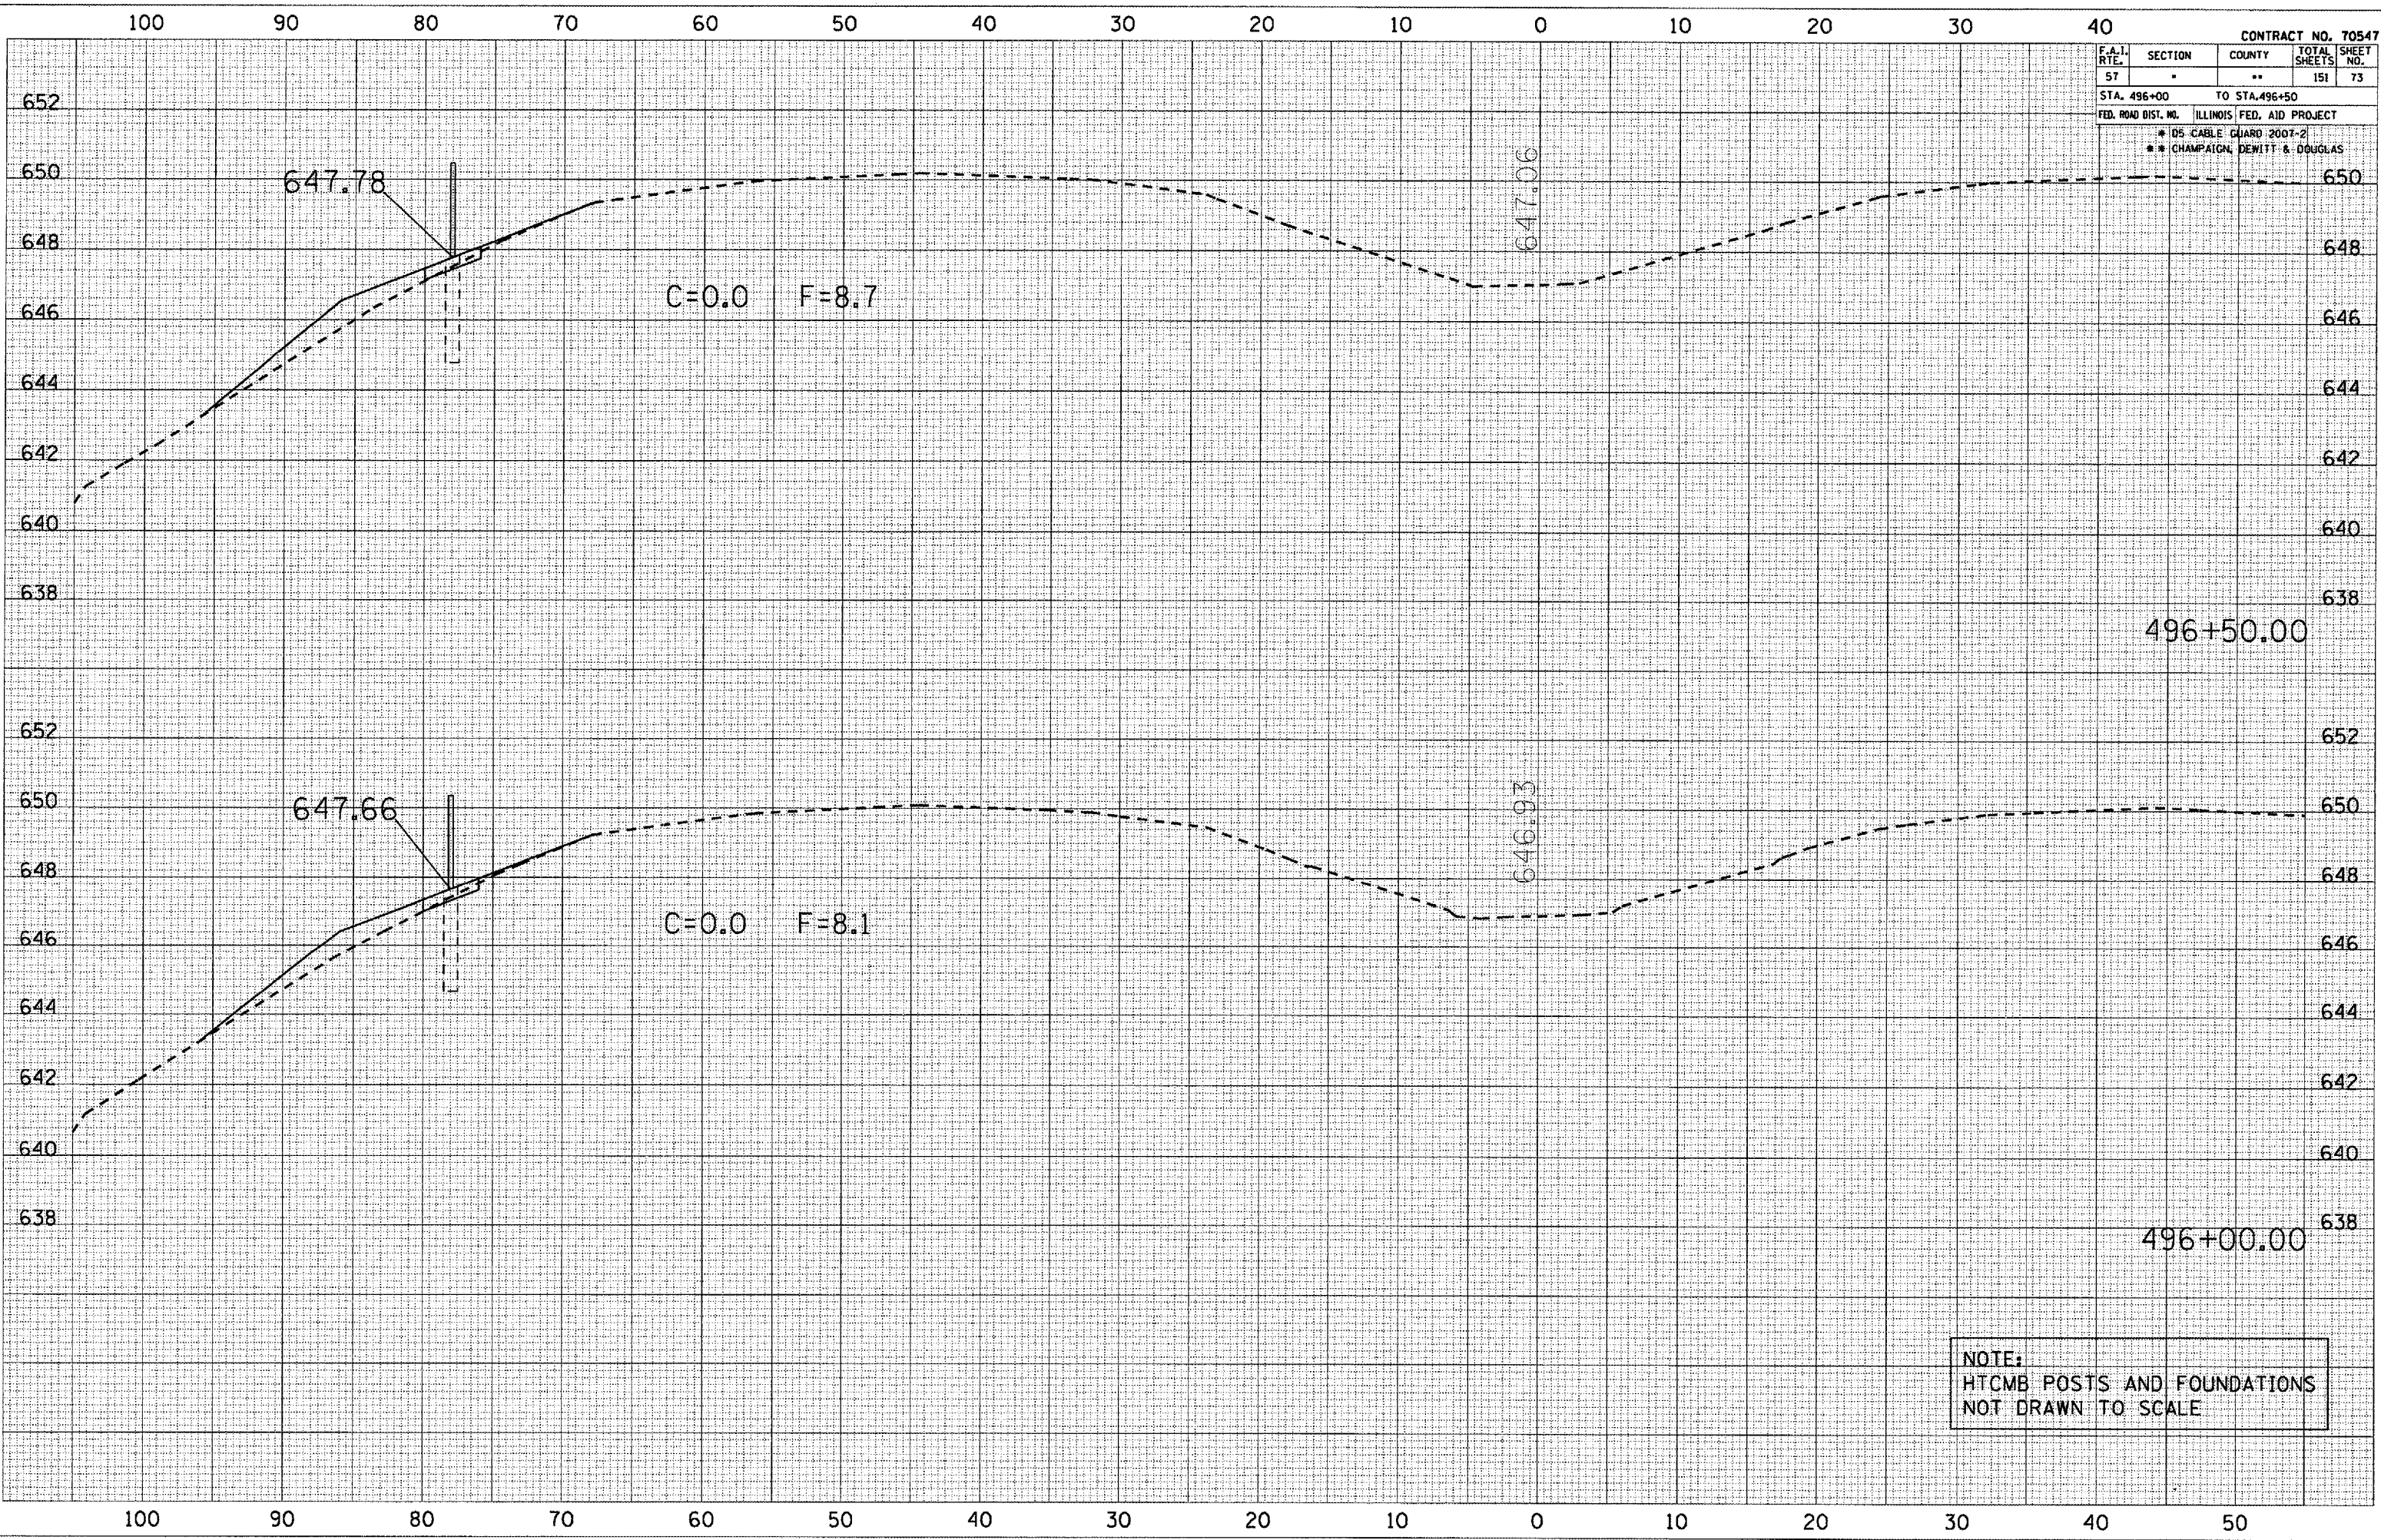

DATE	BY
SURVEYED	PLOTTED
NO. 1	NO. 1
NO. 2	NO. 2
NO. 3	NO. 3
NO. 4	NO. 4
NO. 5	NO. 5
NO. 6	NO. 6
NO. 7	NO. 7
NO. 8	NO. 8
NO. 9	NO. 9
NO. 10	NO. 10

DATE	BY
SURVEYED	PLOTTED
NO. 1	NO. 1
NO. 2	NO. 2
NO. 3	NO. 3
NO. 4	NO. 4
NO. 5	NO. 5
NO. 6	NO. 6
NO. 7	NO. 7
NO. 8	NO. 8
NO. 9	NO. 9
NO. 10	NO. 10

PLOT DATE: 10/28/2008
 FILE NAME: c:\projects\70547\73\73.dwg
 PLOT SCALE: 1/8" = 1'-0"
 USER NAME: philip

NOTE:
 HTCMB POSTS AND FOUNDATIONS
 NOT DRAWN TO SCALE