


F.A.I. RTE.	SECTION	COUNTY	TOTAL SHEETS	SHEET NO.
57	*	**	151	76
STA. 499+00		TO STA. 499+50		
FED. ROAD DIST. NO.		ILLINOIS	FED. AID PROJECT	
		* D5 CABLE GUARD 2007-2		
		** CHAMPAIGN, DEWITT & BOUGLAS		

DATE	BY

DATE	BY

PLOT DATE: 10/30/2006  
 FILE NAME: c:\pva\pva\499+00.dwg  
 PLOT SCALE: 1/8" = 1'-0"  
 USER NAME: philipj

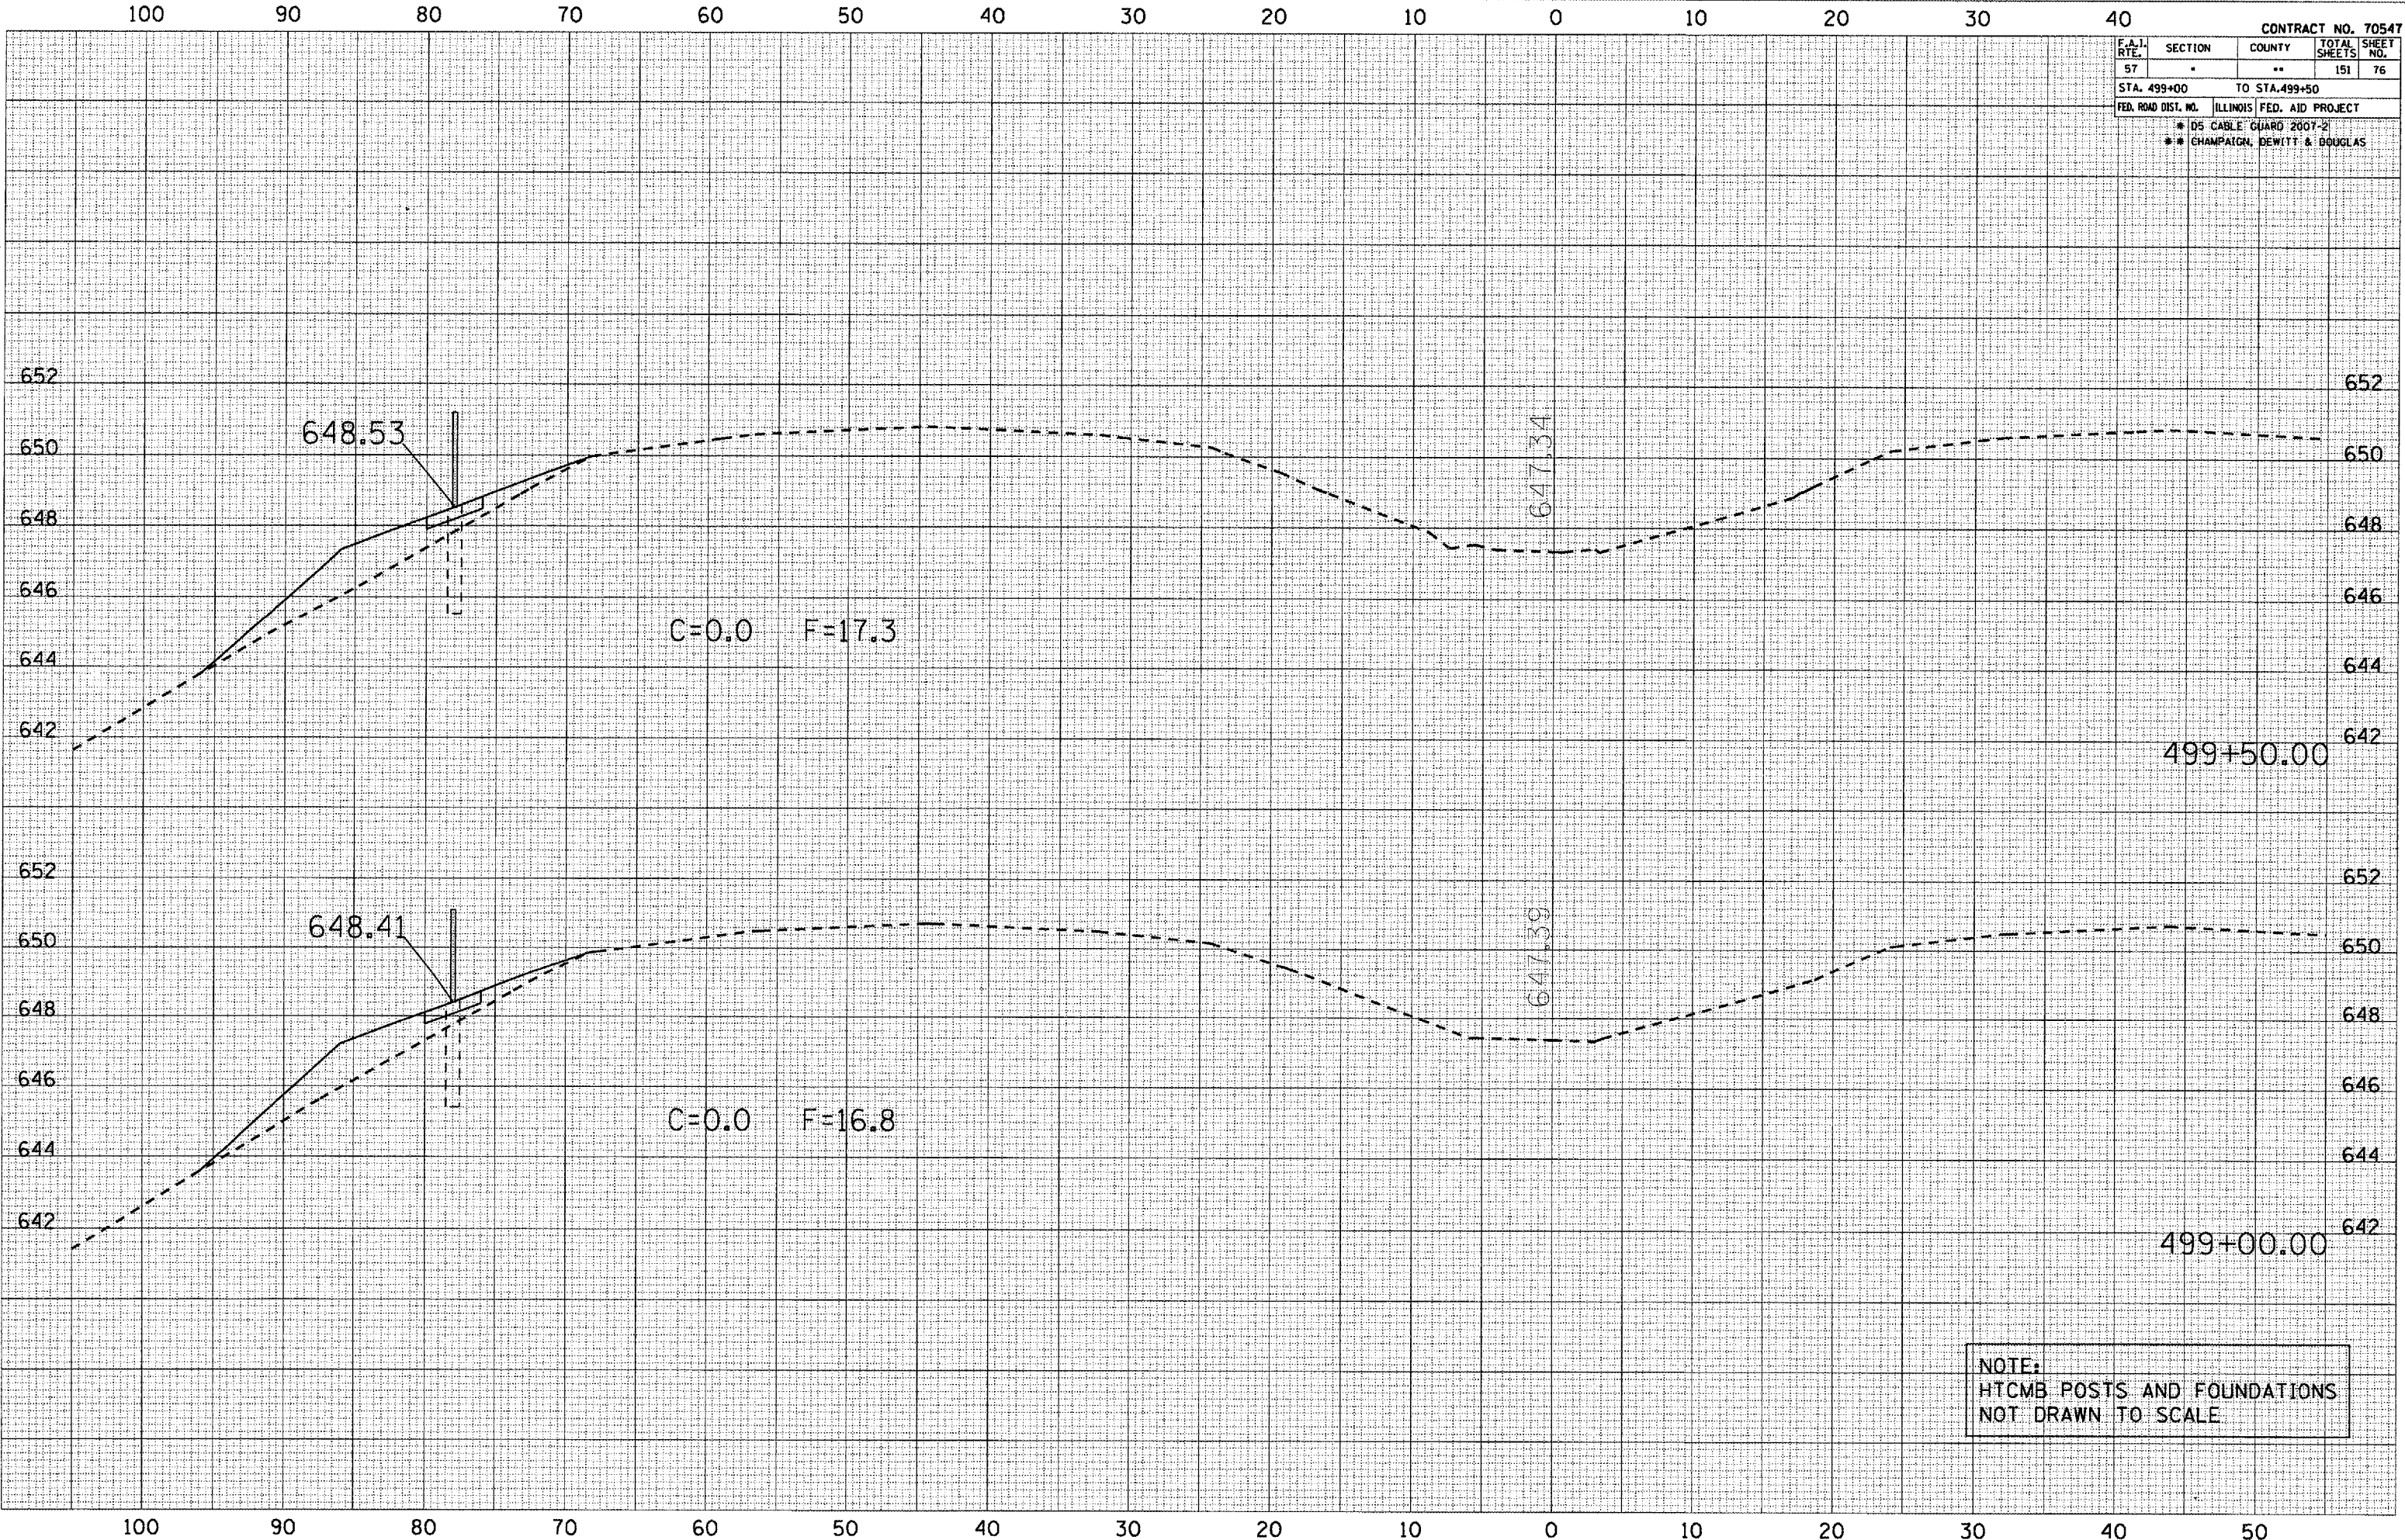

NOTE:  
 HTCMB POSTS AND FOUNDATIONS  
 NOT DRAWN TO SCALE