


F.A.J. RTE.	SECTION	COUNTY	TOTAL SHEETS	SHEET NO.
57&74	*	**	151	83
STA. 175+50		TO STA. 177+00		
FED. ROAD DIST. NO. ILLINOIS FED. AID PROJECT				
* D5 CABLE GUARD 2007-2				
** CHAMPAIGN, DEWITT & DOUGLAS				

DATE: _____
 BY: _____
 SURVEYED: _____
 CHECKED: _____
 PLOTTED: _____
 DATE: _____
 AREAS CHECKED: _____

DATE: _____
 BY: _____
 SURVEYED: _____
 CHECKED: _____
 PLOTTED: _____
 DATE: _____
 AREAS CHECKED: _____

PLOT DATE: 10/30/2008
 FILE NAME: c:\p09\p09\70547\103.dwg
 PLOT SCALE: 10.5627 / IN.
 USER NAME: philipr

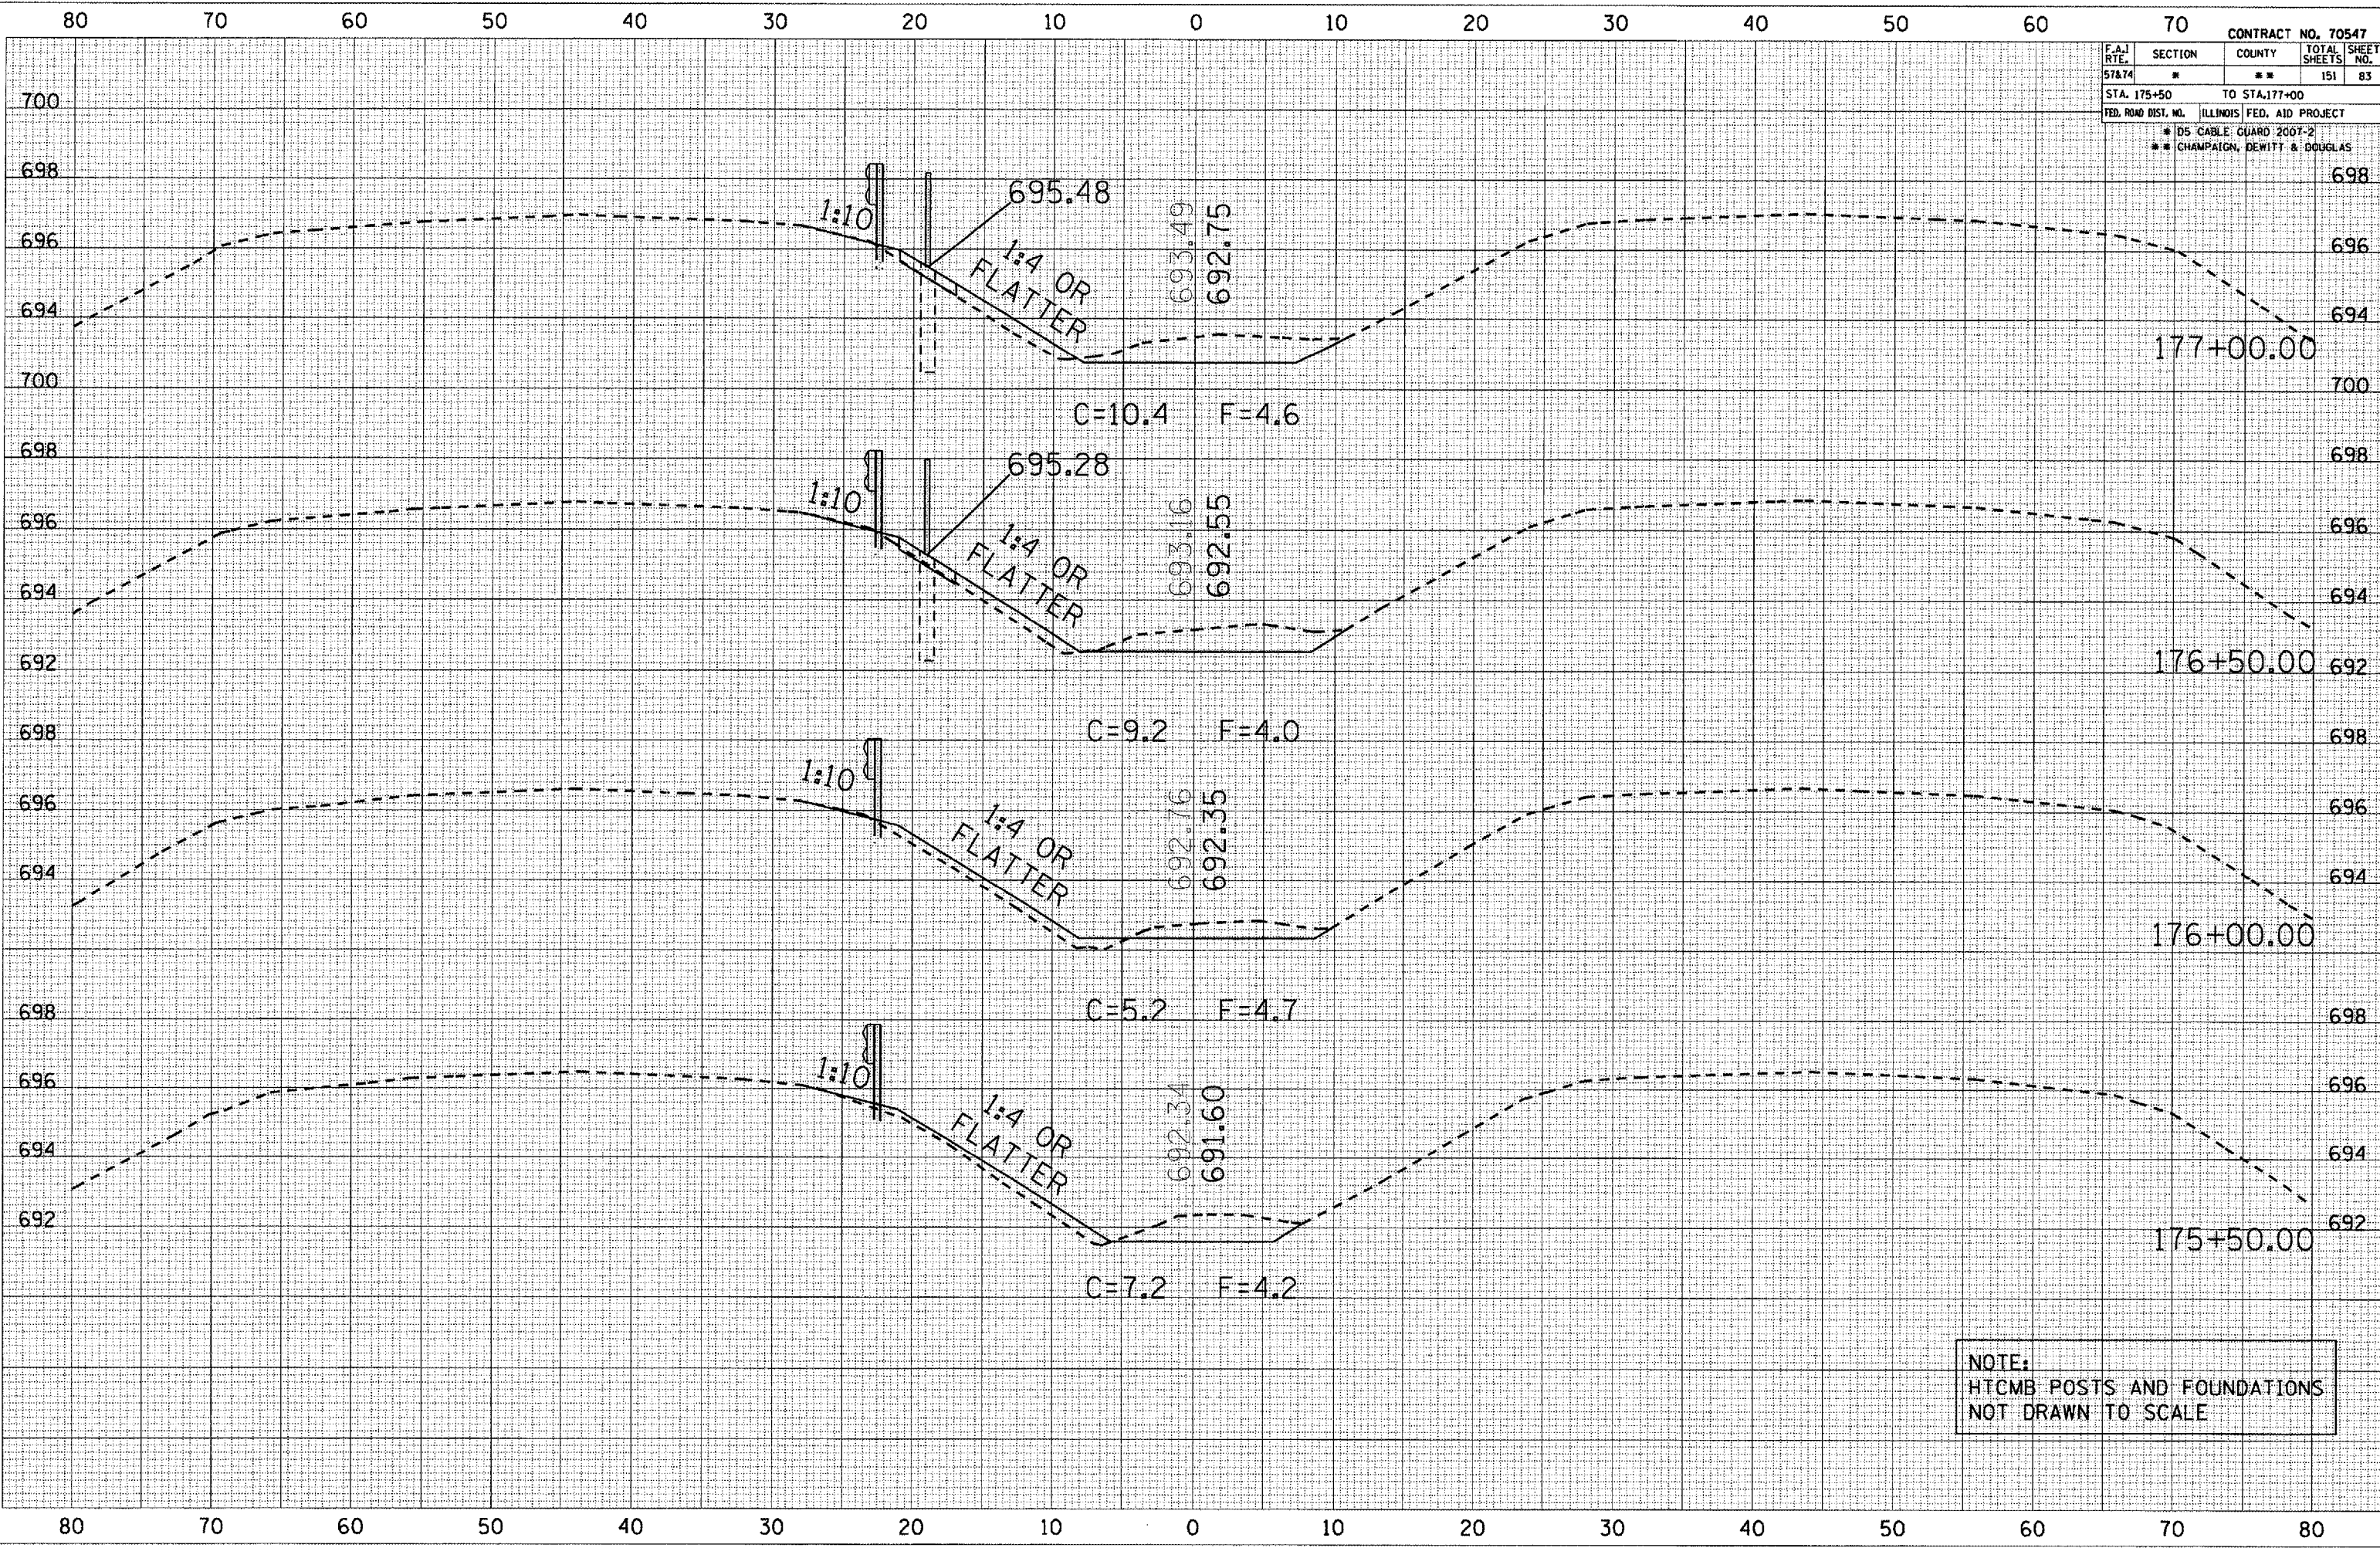

NOTE:
 HTCMB POSTS AND FOUNDATIONS
 NOT DRAWN TO SCALE