


F.A.I. RTE.	SECTION	COUNTY	TOTAL SHEETS	SHEET NO.
57&74	*	**	151	117
STA. 230+00		TO STA. 231+50		
FED. ROAD DIST. NO.		ILLINOIS	FED. AID PROJECT	
* DS CABLE GUARD 2007-2				
** CHAMPAIGN, DEWITT & DOUGLAS				

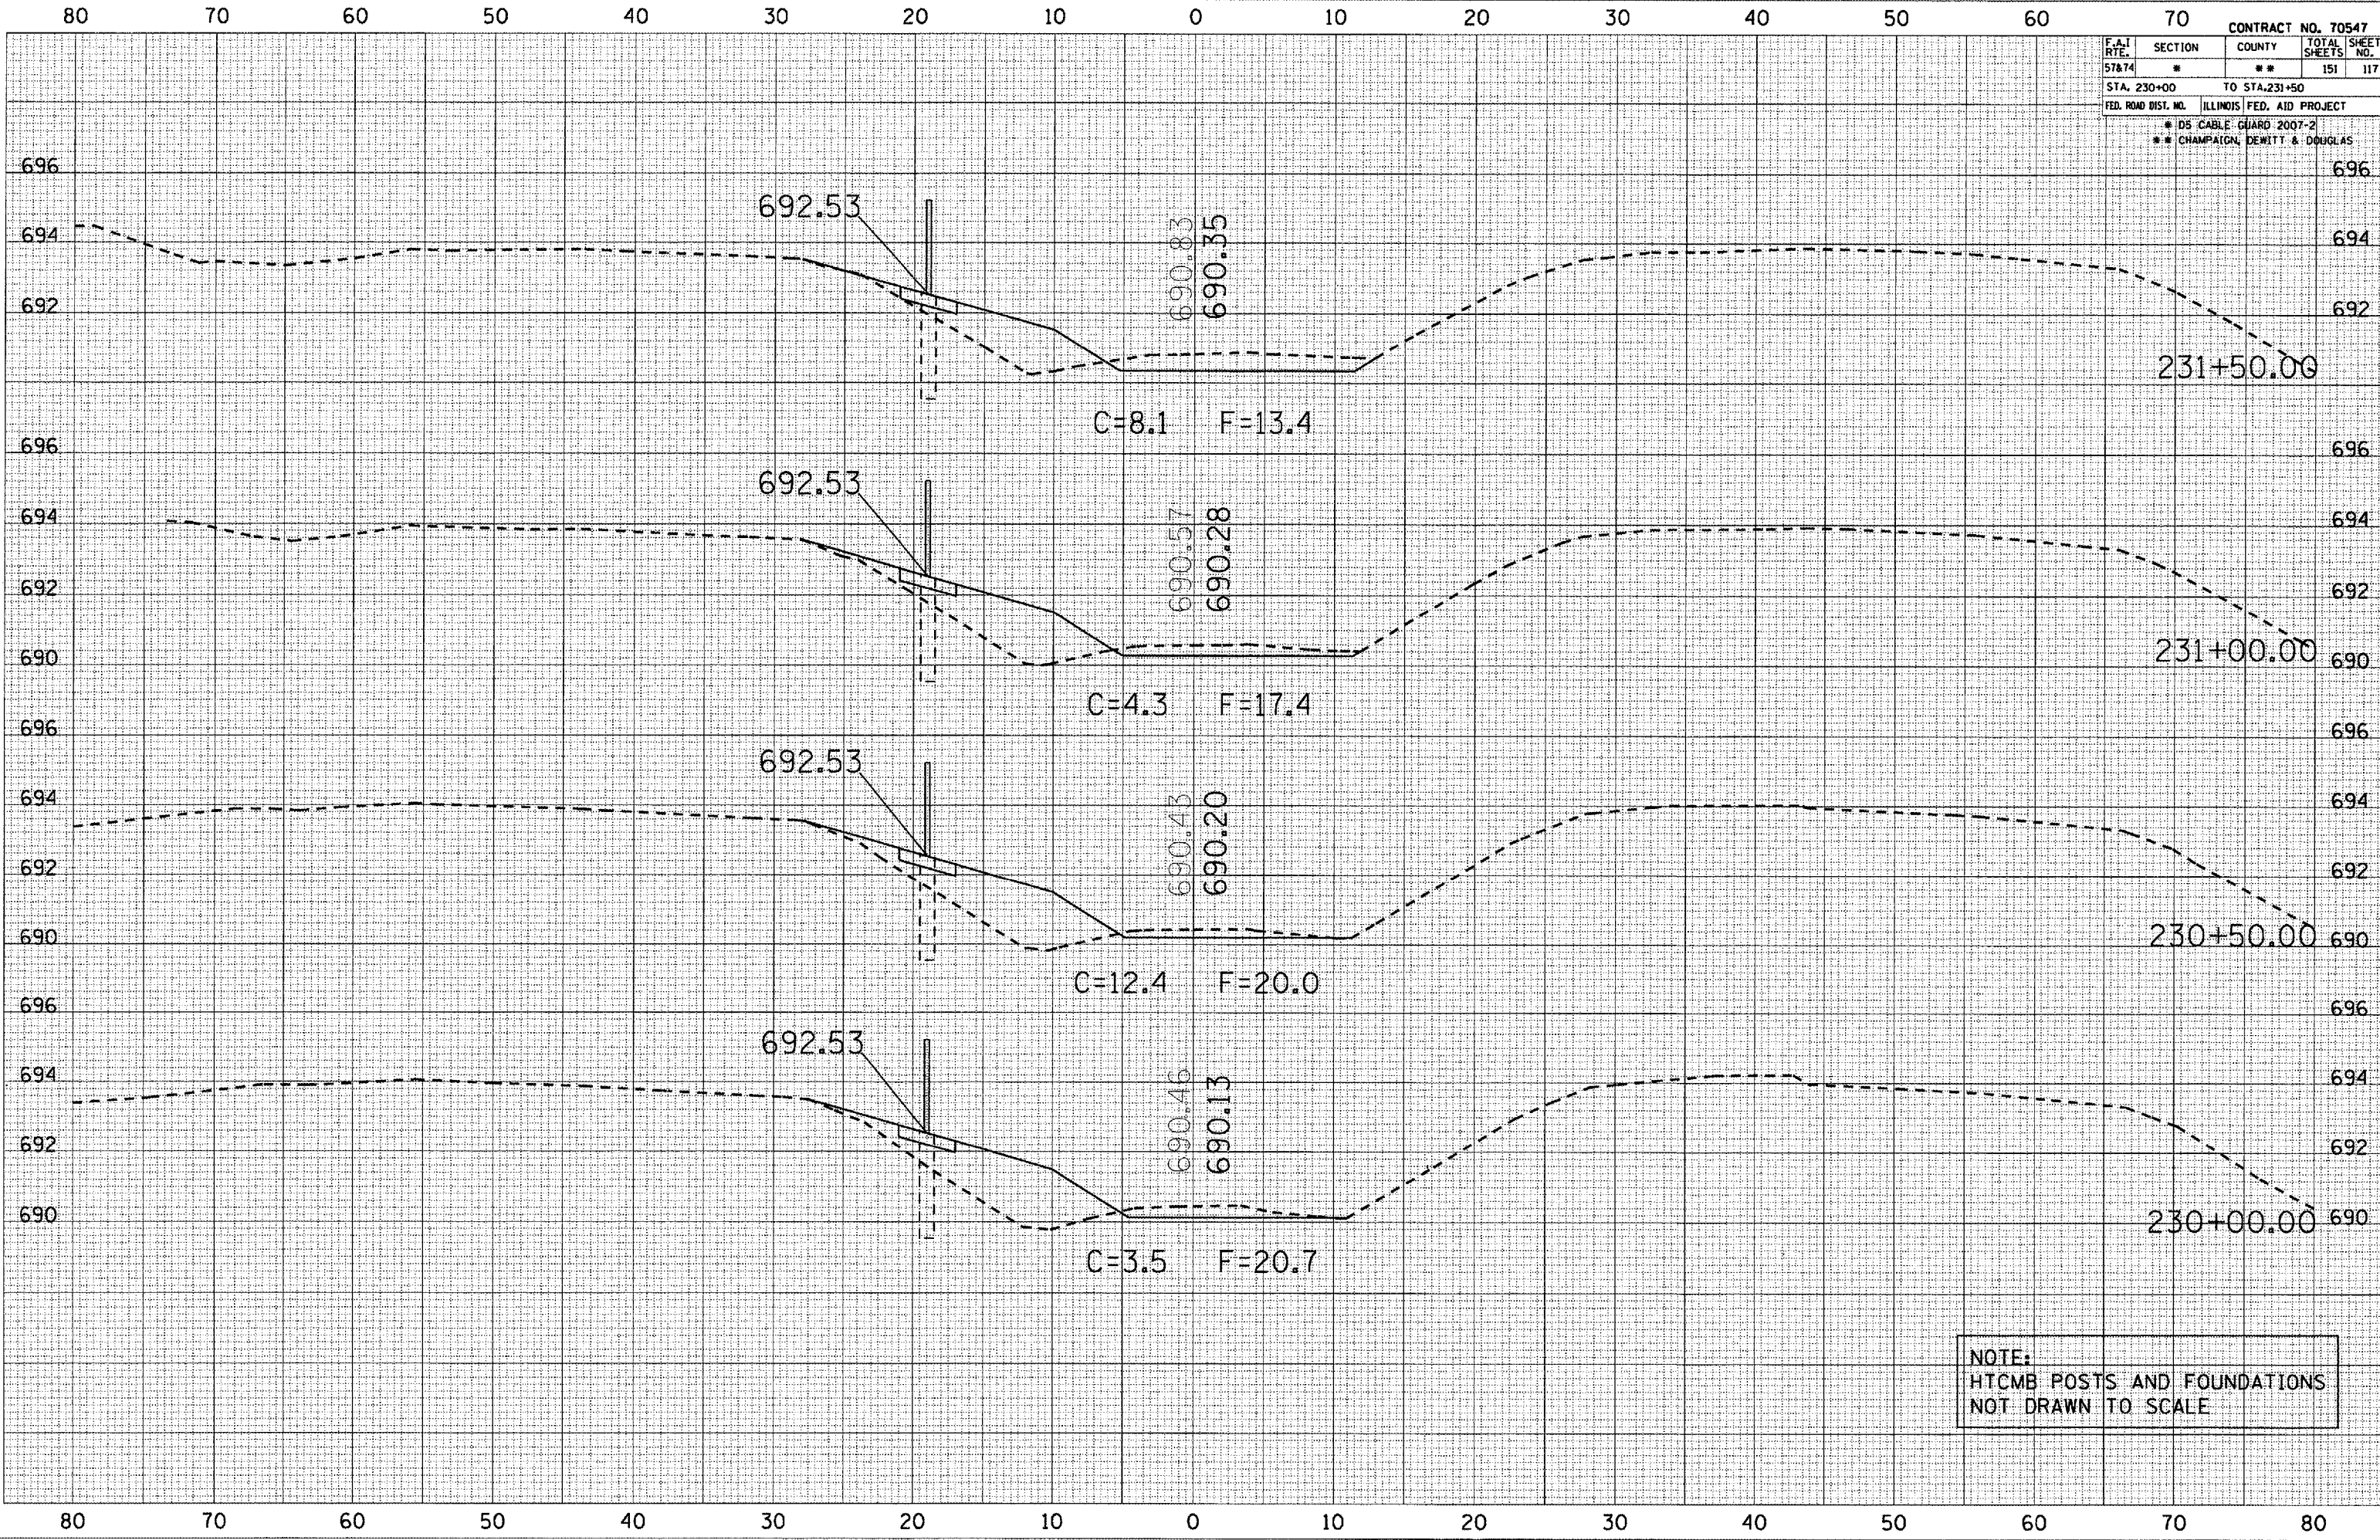

NOTE:
HTCMB POSTS AND FOUNDATIONS
NOT DRAWN TO SCALE

DATE _____
BY _____
SURVEYED _____
PLOTTED _____
NOTE BOOK _____
AREAS CHECKED _____
NO. _____

DATE _____
BY _____
SURVEYED _____
PLOTTED _____
NOTE BOOK _____
AREAS CHECKED _____
NO. _____

PLOT DATE 10/28/2006
FILE NAME C:\Users\j\Documents\70547\70547.dwg
PLOT SCALE 1/8" = 1'-0"
USER NAME jphillips