


| F.A.I. RTE.                    | SECTION | COUNTY         | TOTAL SHEETS     | SHEET NO. |
|--------------------------------|---------|----------------|------------------|-----------|
| 57&74                          | *       | **             | 151              | 120       |
| STA. 235+00                    |         | TO STA. 236+50 |                  |           |
| FED. ROAD DIST. NO.            |         | ILLINOIS       | FED. AID PROJECT |           |
| * 105 CABLE GUARD 2007-2       |         |                |                  |           |
| ** CHAMPAIGN, DEWITT & BOUGLAS |         |                |                  |           |

|               |  |
|---------------|--|
| DATE          |  |
| BY            |  |
| NO.           |  |
| FINAL SURVEY  |  |
| FLIPPED       |  |
| REPLICATE     |  |
| AREAS CHECKED |  |

|               |  |
|---------------|--|
| DATE          |  |
| BY            |  |
| NO.           |  |
| REVISION      |  |
| SURVEY        |  |
| FLIPPED       |  |
| REPLICATE     |  |
| AREAS CHECKED |  |

PLOT DATE: 10/28/2006  
 FILE NAME: c:\projects\70547\70547.dwg  
 PLOT SCALE: 1/8" = 1'-0"  
 USER NAME: phillips

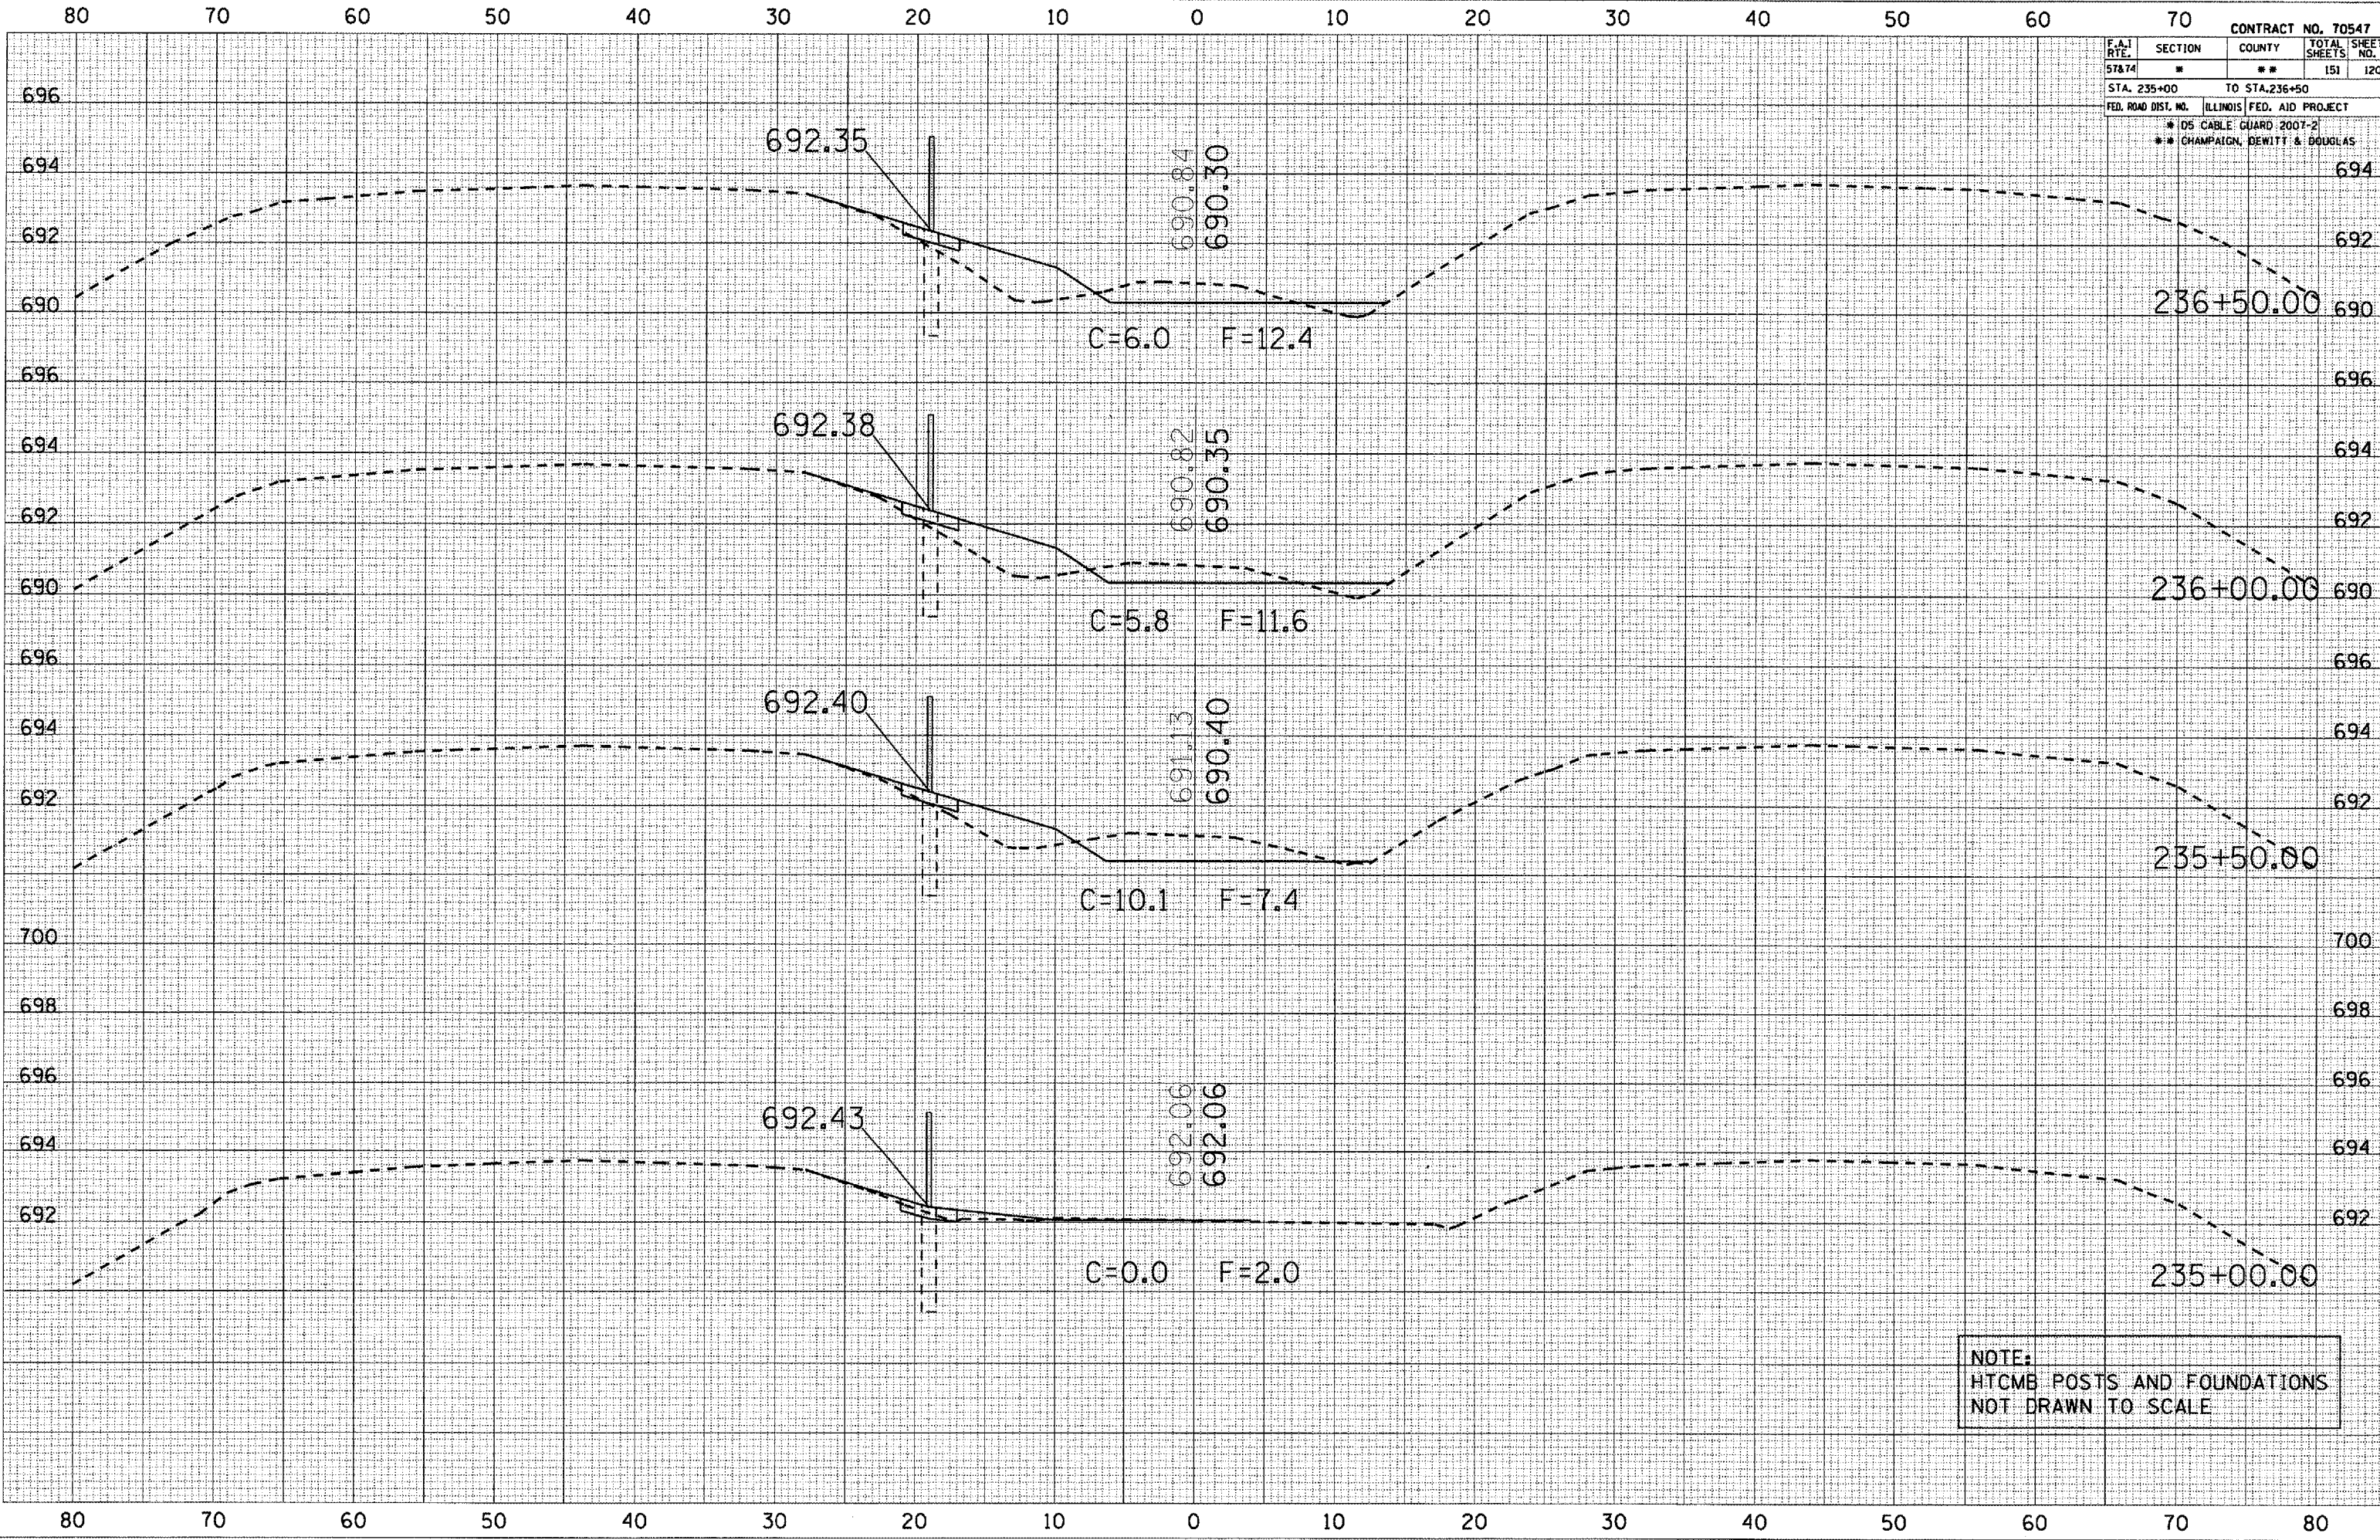

NOTE:  
 HTCMB POSTS AND FOUNDATIONS  
 NOT DRAWN TO SCALE