


F.A.I. R.T.E.	SECTION	COUNTY	TOTAL SHEETS	SHEET NO.
57&74	*	**	151	121
STA. 237+00		TO STA. 238+50		
FED. ROAD DIST. NO. ILLINOIS FED. AID PROJECT				
* D5 CABLE GUARD 2007-2				
** CHAMPAIGN, DEWITT & DOUGLAS				

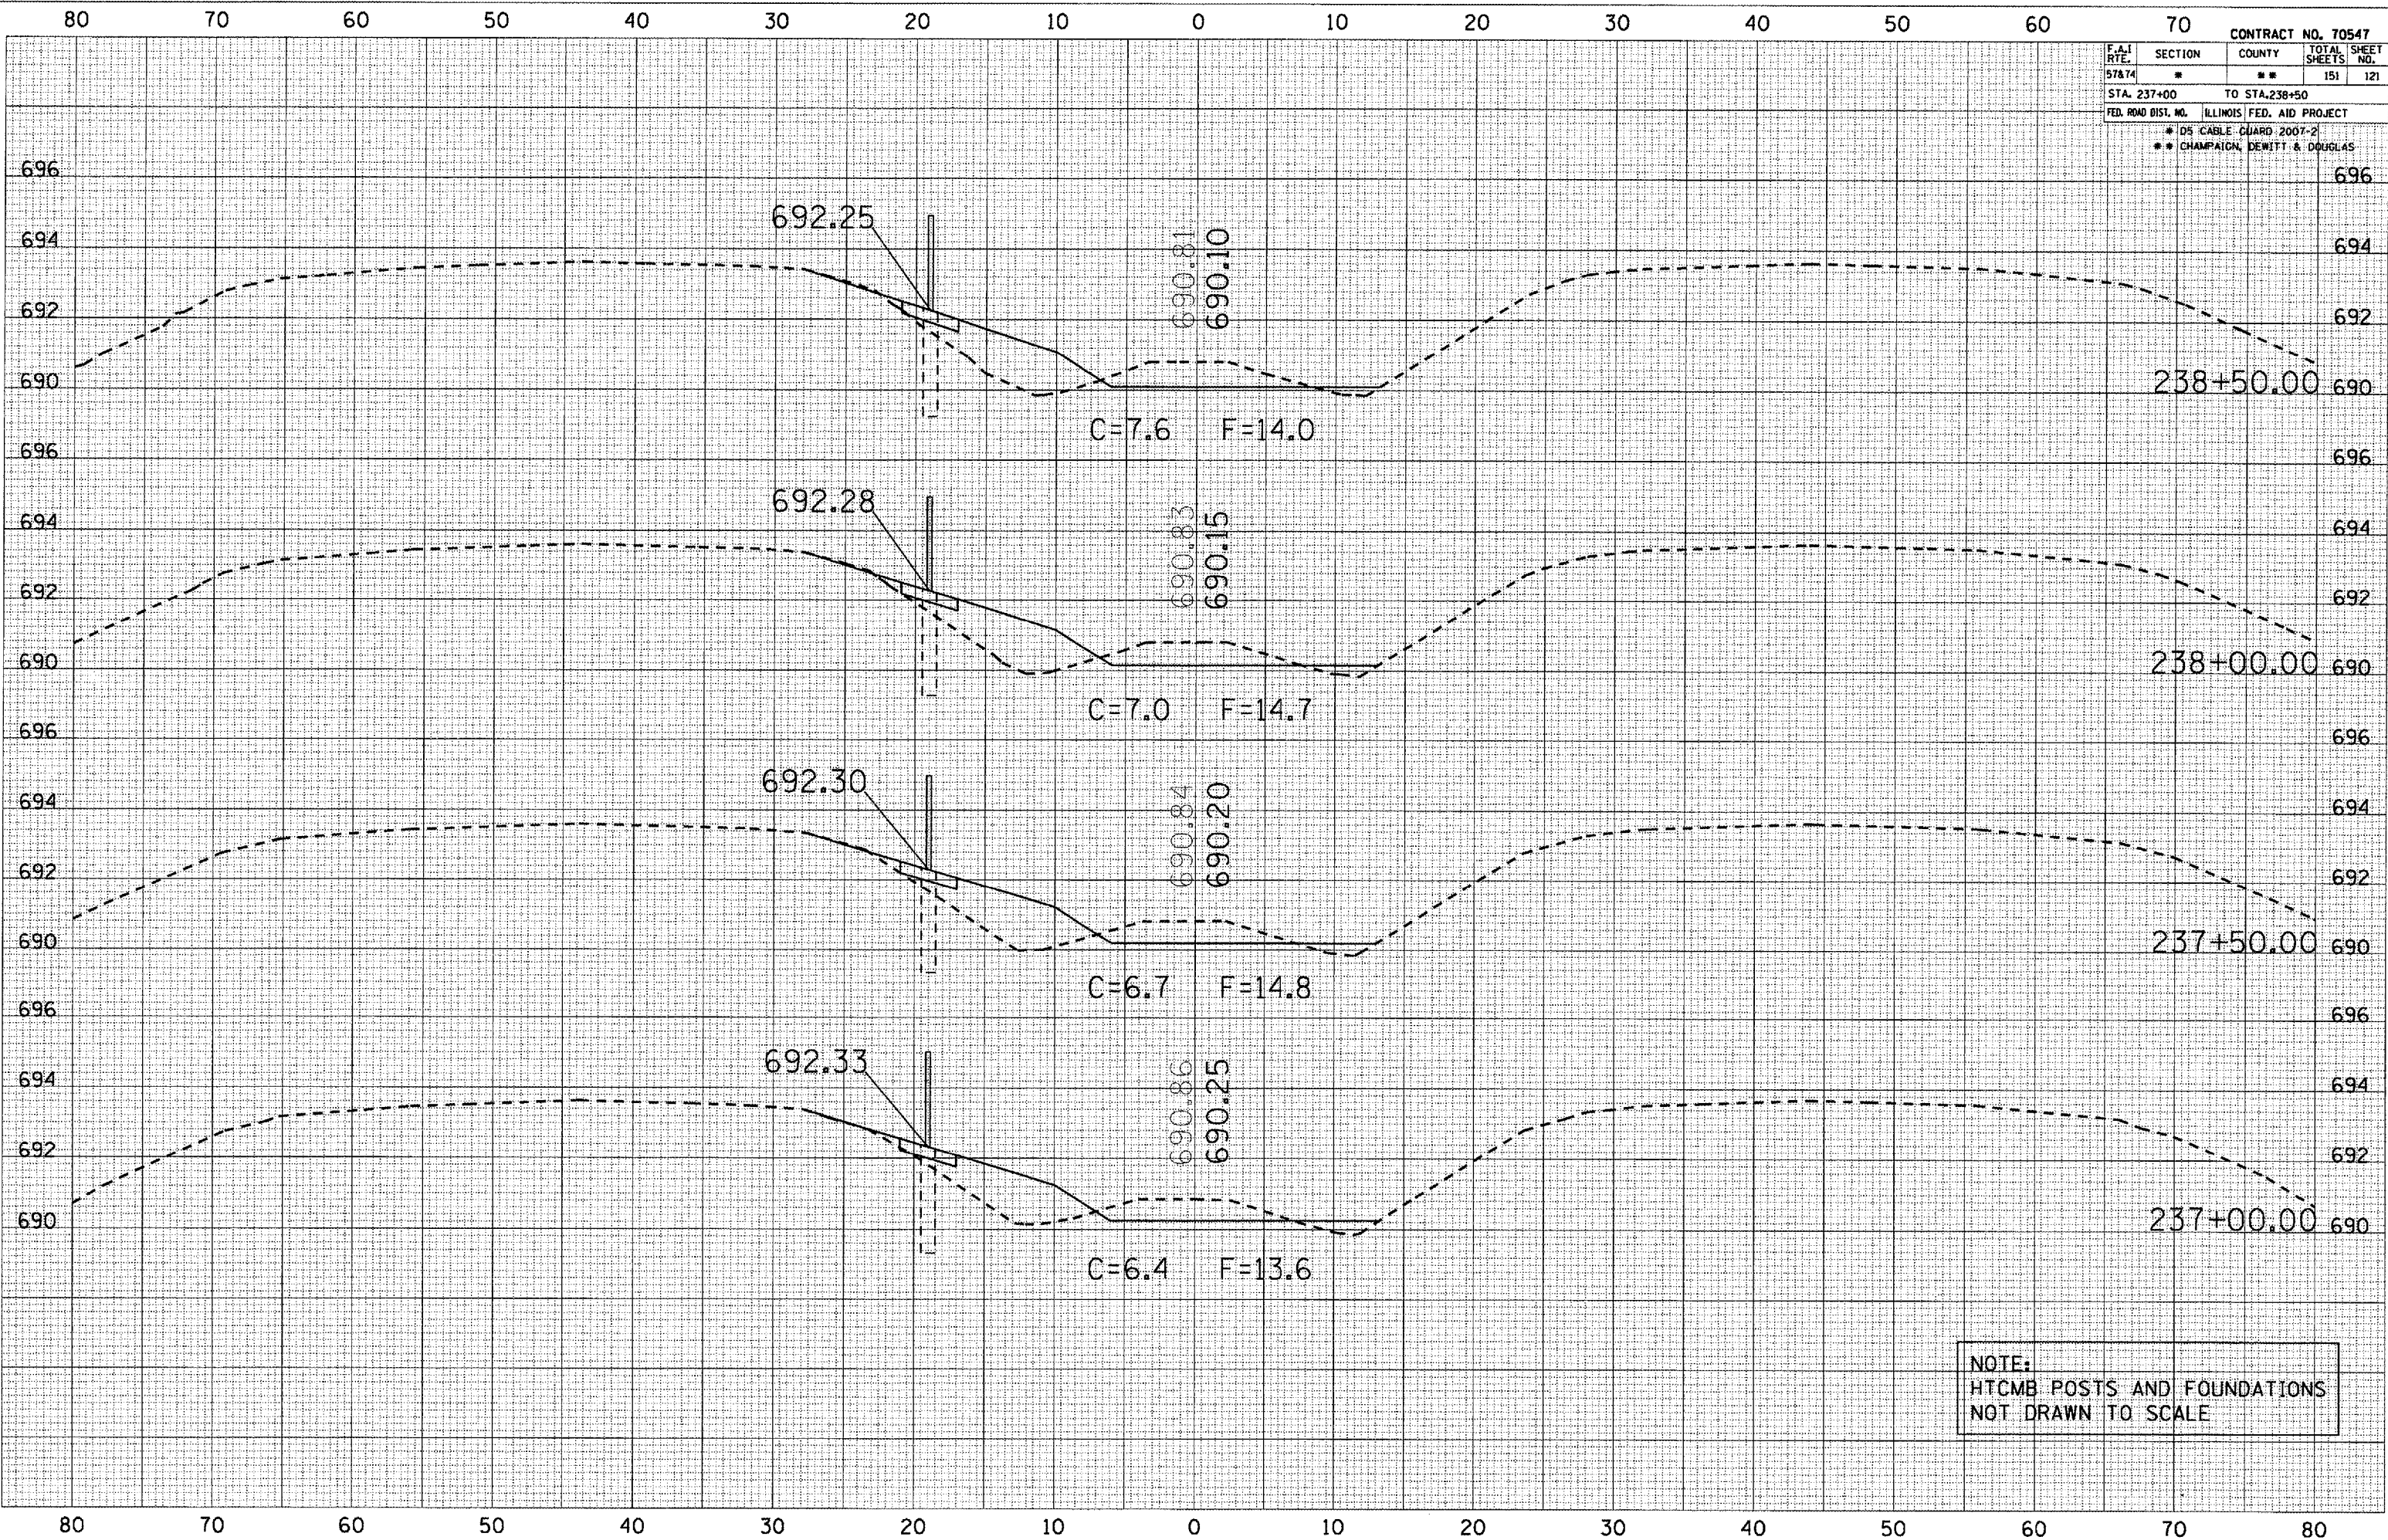

DATE: _____
 BY: _____
 SURVEYED _____
 PLOTTED _____
 CHECKED _____
 NO. _____

DATE: _____
 BY: _____
 SURVEYED _____
 PLOTTED _____
 CHECKED _____
 NO. _____

PLT DATE: 10/30/2006
 FILE NAME: c:\p\projects\70547\70547.dwg
 PLT SCALE: 1/8"=1'-0"
 USER NAME: phillips

NOTE:
 HTCMB POSTS AND FOUNDATIONS
 NOT DRAWN TO SCALE