


F.A.I. RTE.	SECTION	COUNTY	TOTAL SHEETS	SHEET NO.
57&74	*	**	151	128
STA. 248+00		TO STA. 249+00		
FED. ROAD DIST. NO.		ILLINOIS FED. AID PROJECT		
		* 105 CABLE GUARD 2007-2		
		** CHAMPAIGN, DEWITT & DOUGLAS		

DATE	
BY	
NO.	
FINAL SURVEY	
SHEET PLOTTED	
NOTE BOOK	
AREAS CHECKED	

DATE	
BY	
NO.	
ORIGINAL SURVEY	
SHEET PLOTTED	
NOTE BOOK	
AREAS CHECKED	

PLOT DATE 10/30/2006
 PLOT SCALE 1/8" = 100'
 USER NAME phillips

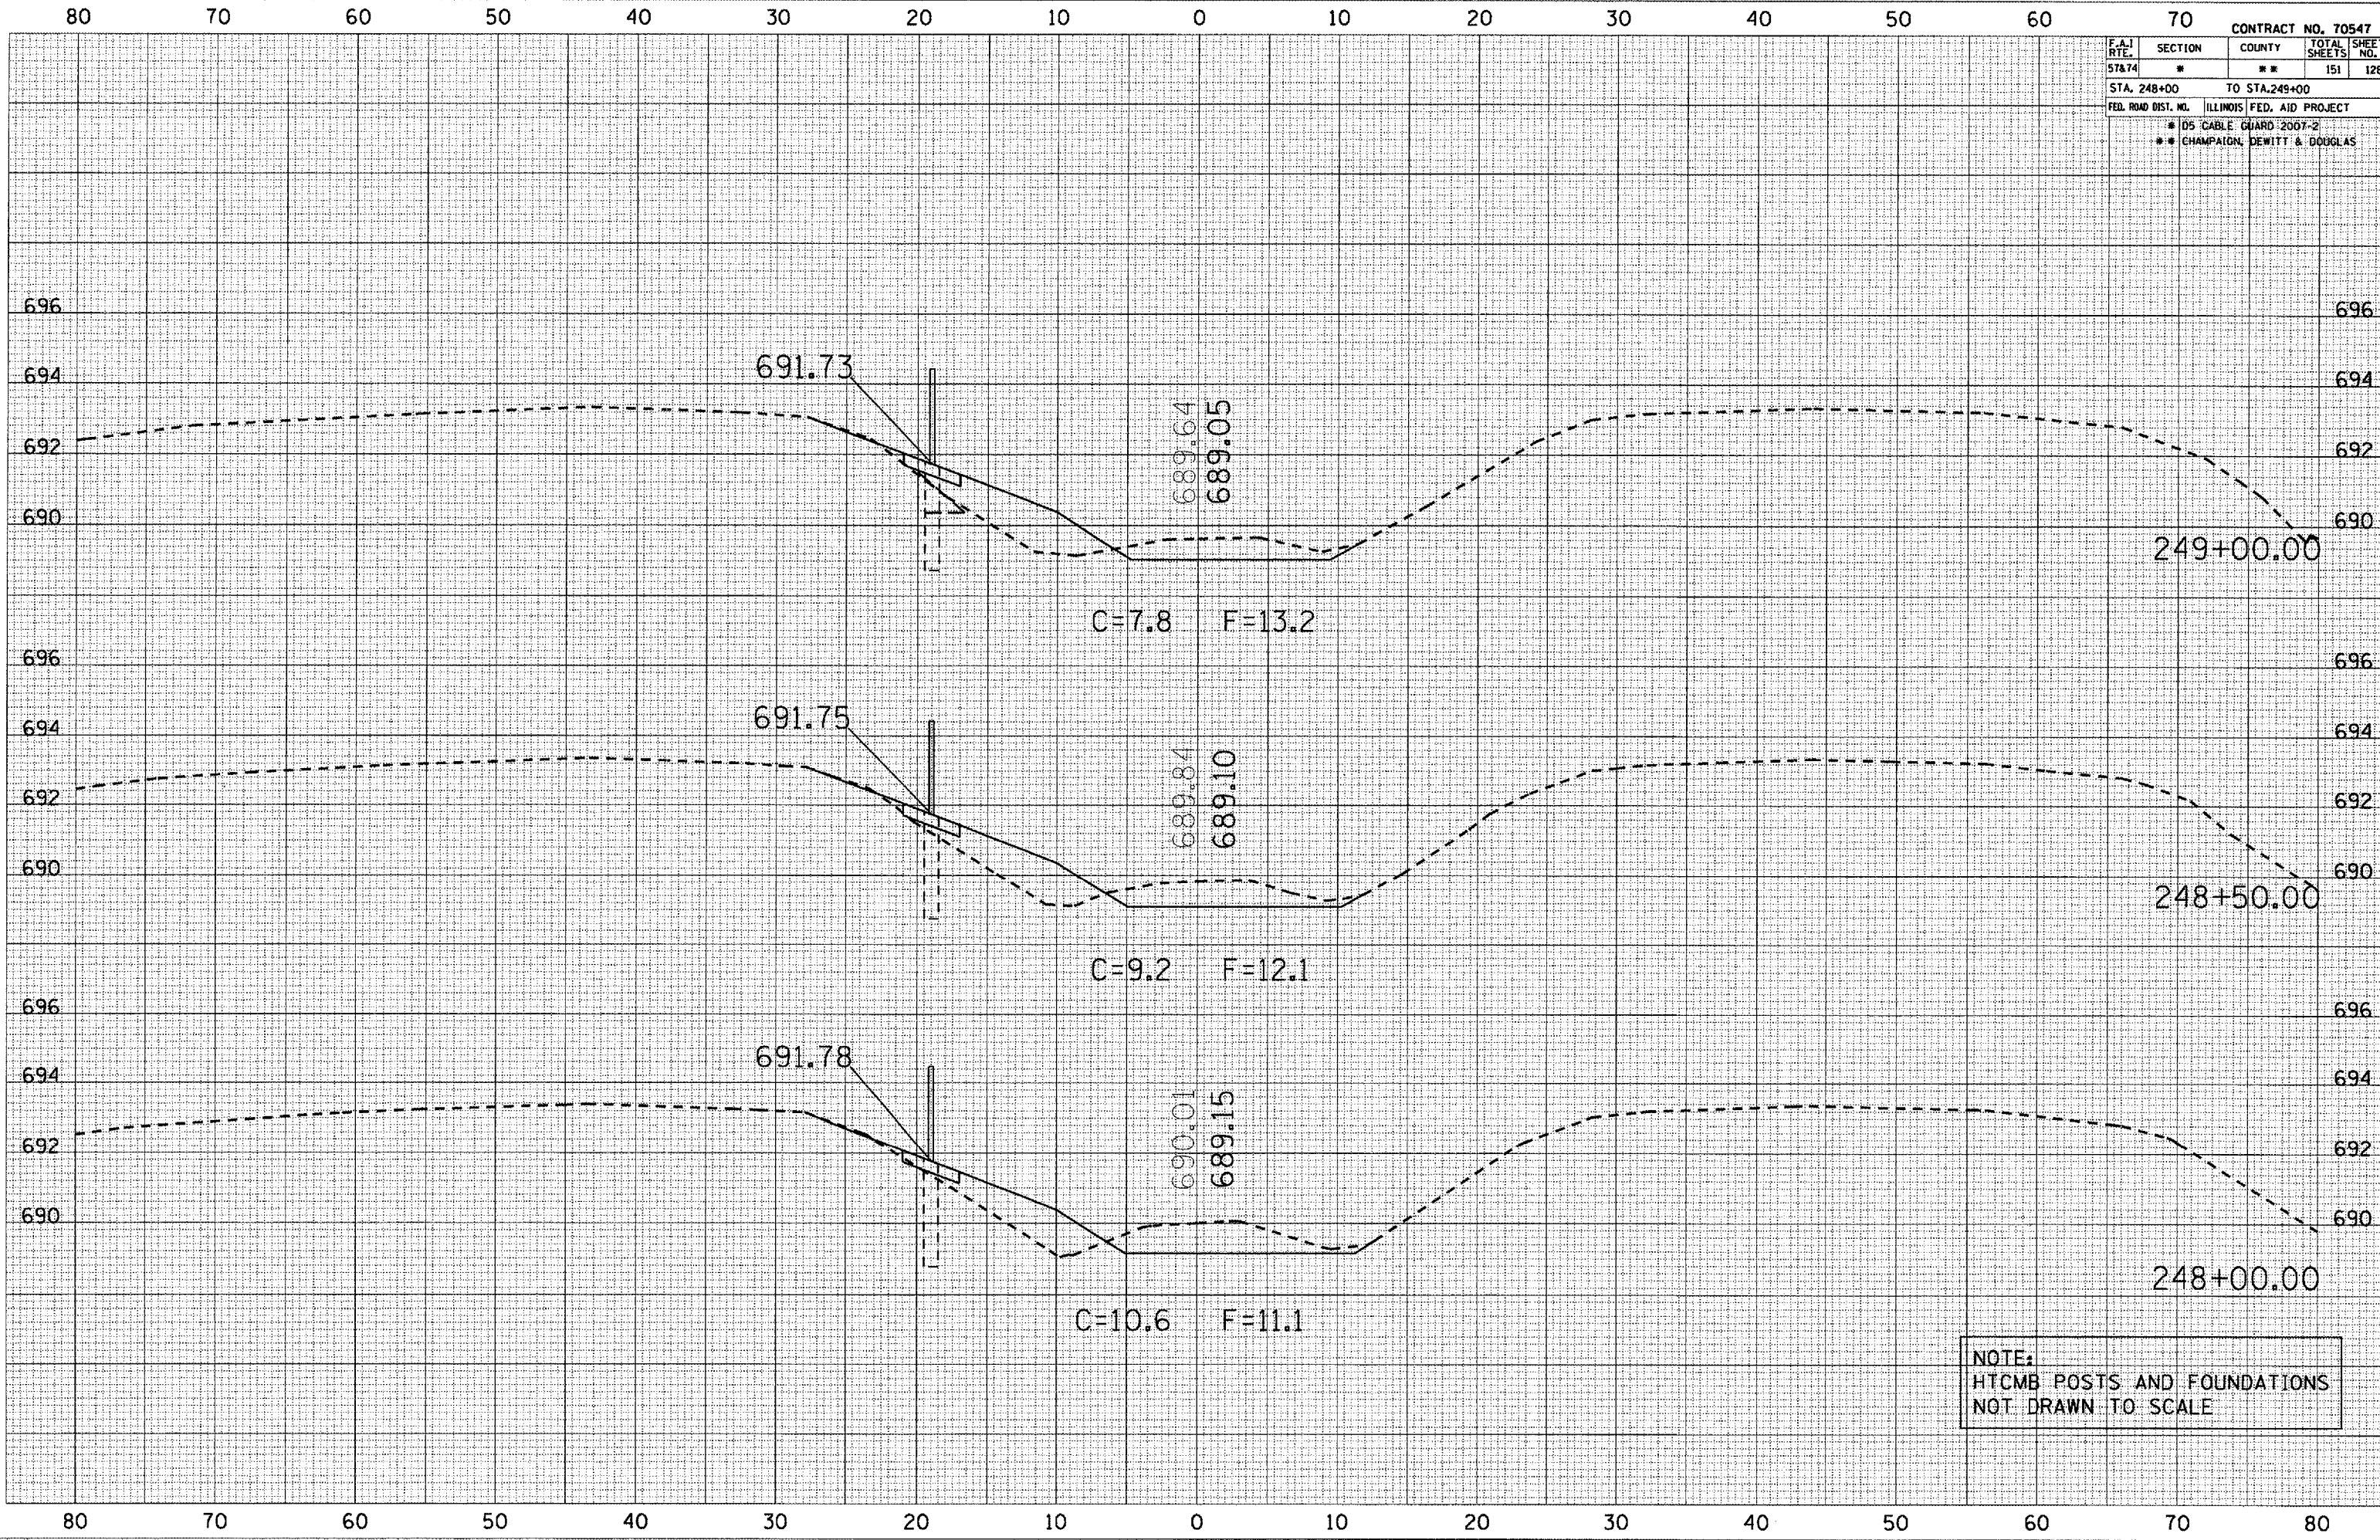

NOTE:
 HTCMB POSTS AND FOUNDATIONS
 NOT DRAWN TO SCALE