


F.A.I. RTE.	SECTION	COUNTY	TOTAL SHEETS	SHEET NO.
57&74	*	**	151	140
STA. 725+00		TO STA. 726+50		
FED. ROAD DIST. NO.		ILLINOIS FED. AID PROJECT		
		* 05 CABLE GUARD 2007-2		
		** CHAMPAIGN, DEWITT & DOUGLAS		

DATE	
BY	
NO.	
DATE	
BY	
NO.	
DATE	
BY	
NO.	

DATE	
BY	
NO.	
DATE	
BY	
NO.	
DATE	
BY	
NO.	

PLOT DATE: 10/28/2008
 FILE NAME: c:\projects\70547\70547.dwg
 PLOT SCALE: 1/8" = 1'-0"
 USER NAME: philip.m.y

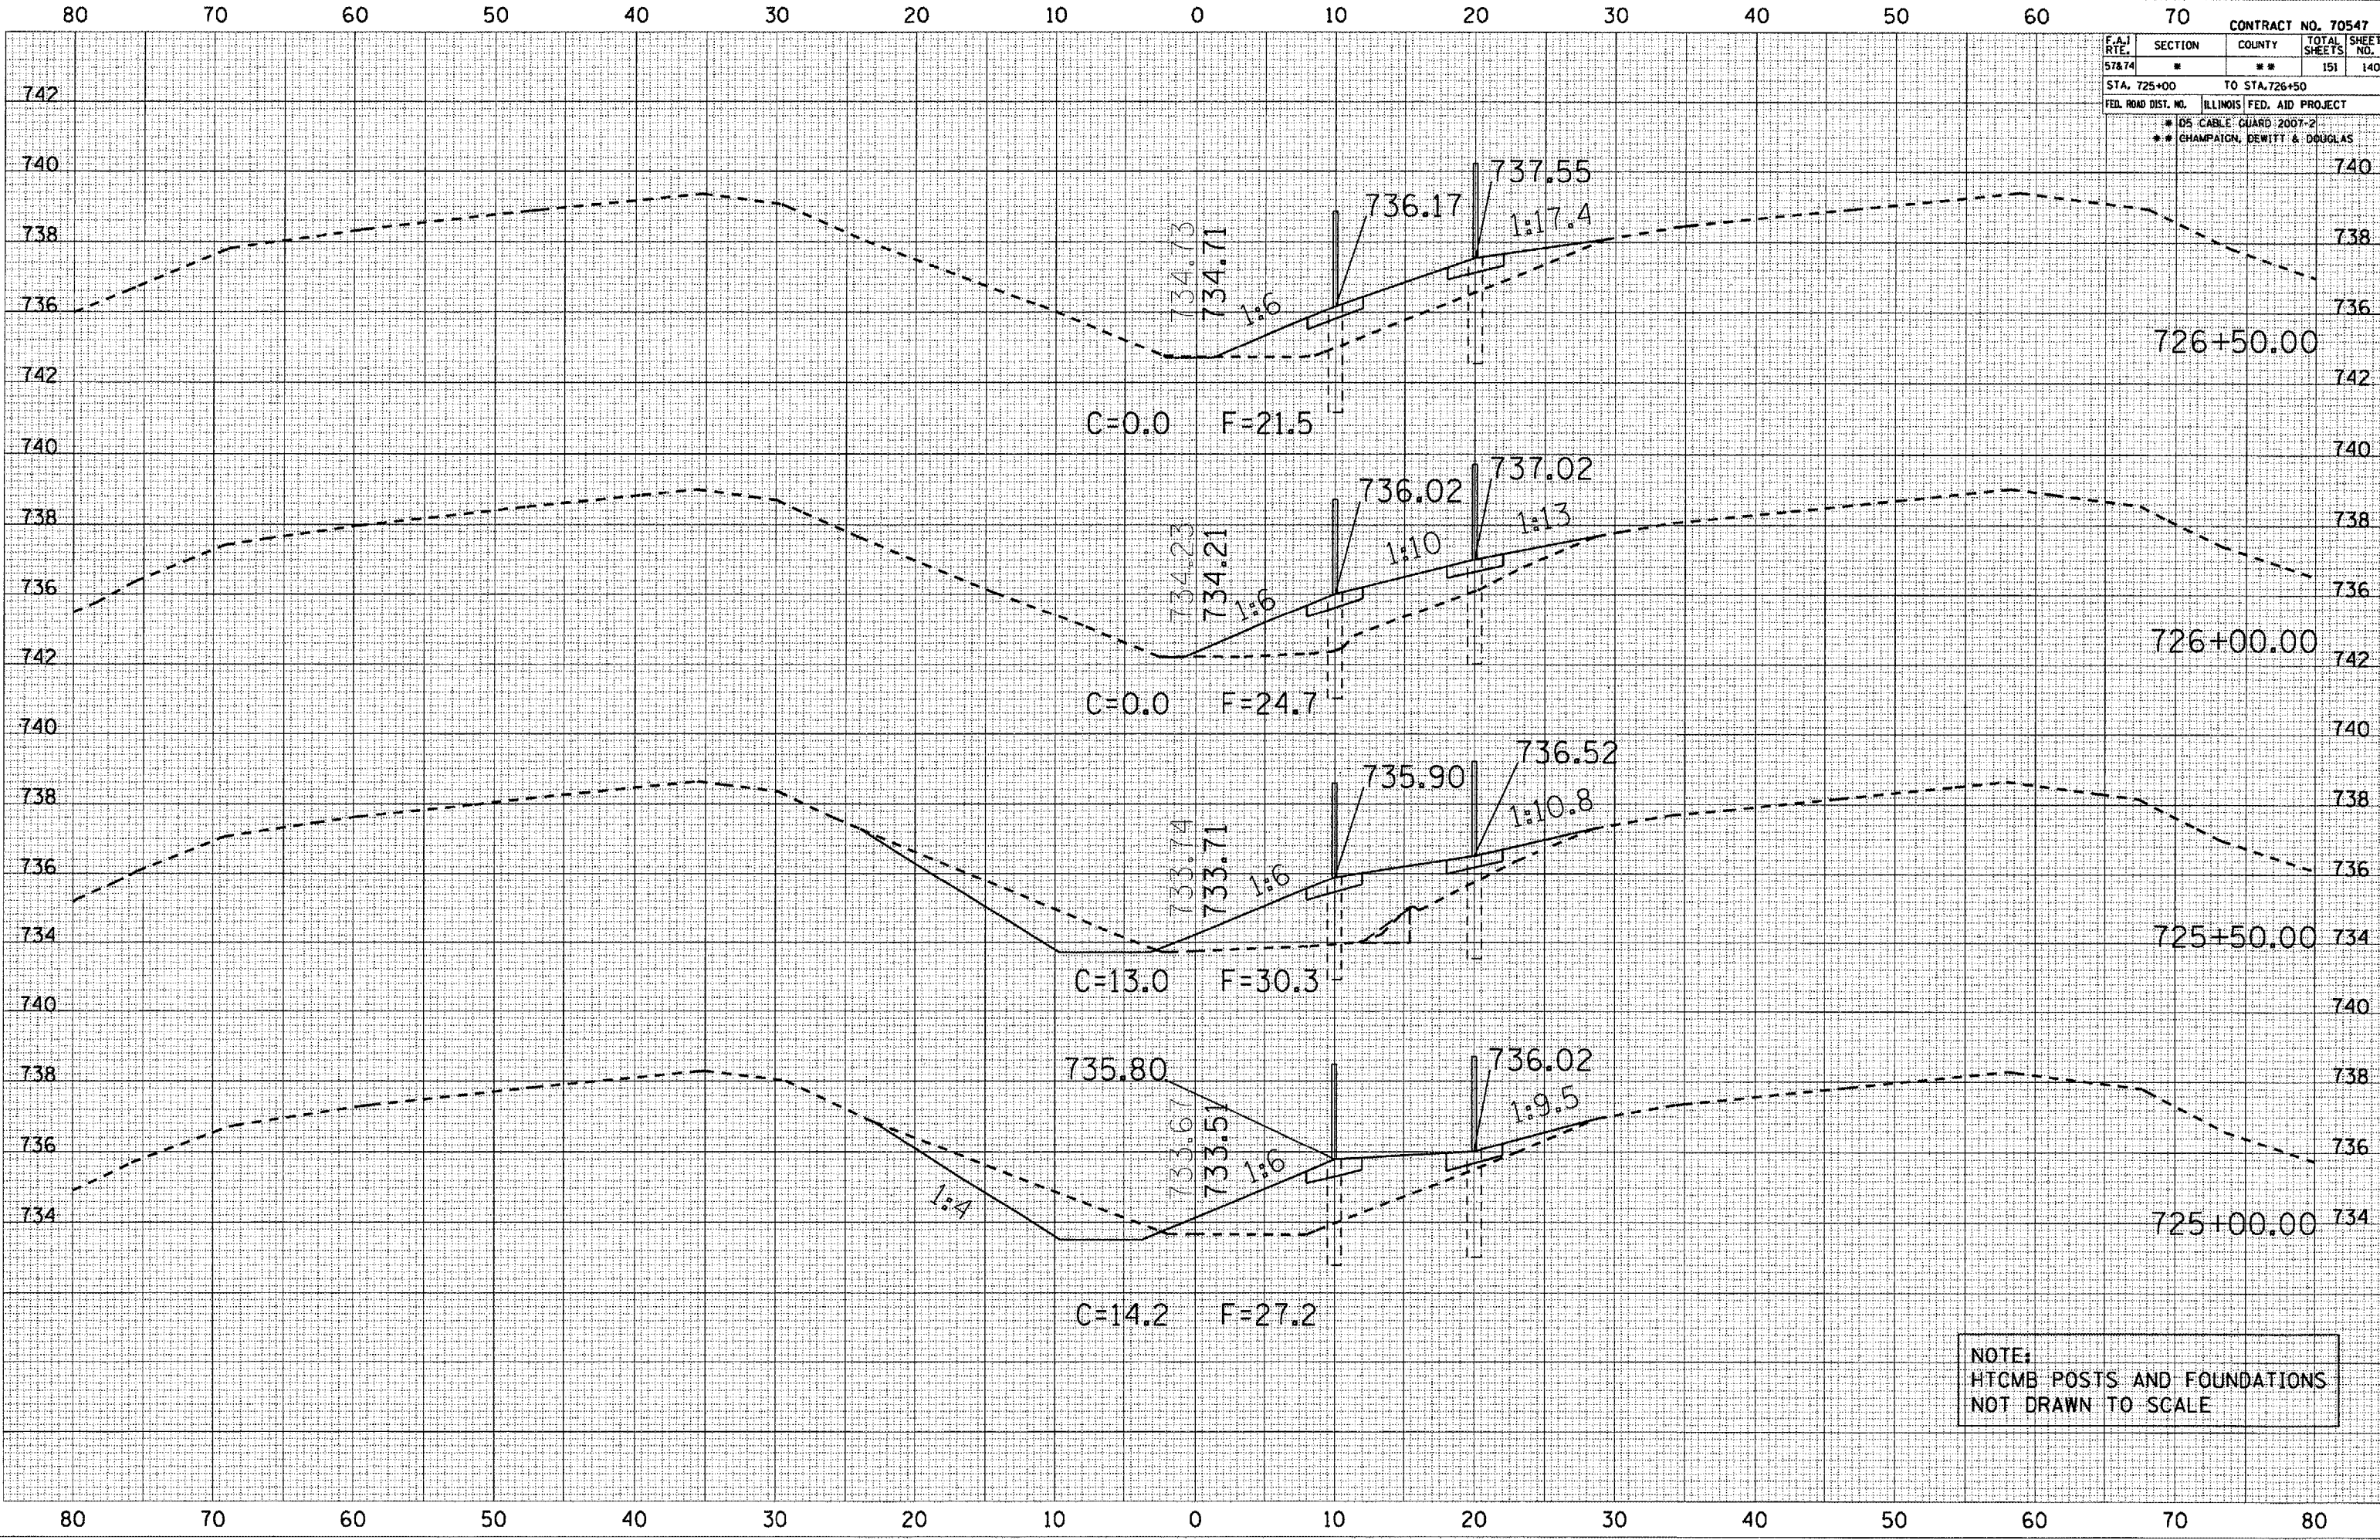

NOTE:
HTCMB POSTS AND FOUNDATIONS
NOT DRAWN TO SCALE