


F.A. RTE.		SECTION	COUNTY	TOTAL SHEETS	SHEET NO.
578.74		*	**	151	146
STA. 736+50		TO STA. 737+00			
FED. ROAD DIST. NO.		ILLINOIS	FED. AID PROJECT		
		* 05 CABLE GUARD 2007-2			
		** CHAMPAIGN, DEWITT & DOUGLAS			

DATE	BY
SURVEYED	PLOTTED
NO.	NO.
FINAL SURVEY	NOTE BOOK
NO.	NO.
AREAS CHECKED	

DATE	BY
SURVEYED	PLOTTED
NO.	NO.
FINAL SURVEY	NOTE BOOK
NO.	NO.
AREAS CHECKED	

PLOT DATE • 10/20/2006
 FILE NAME • D:\Projects\736+50\736+50.dwg
 PLOT SCALE • 1/8" = 1'-0"
 USER NAME • phillips

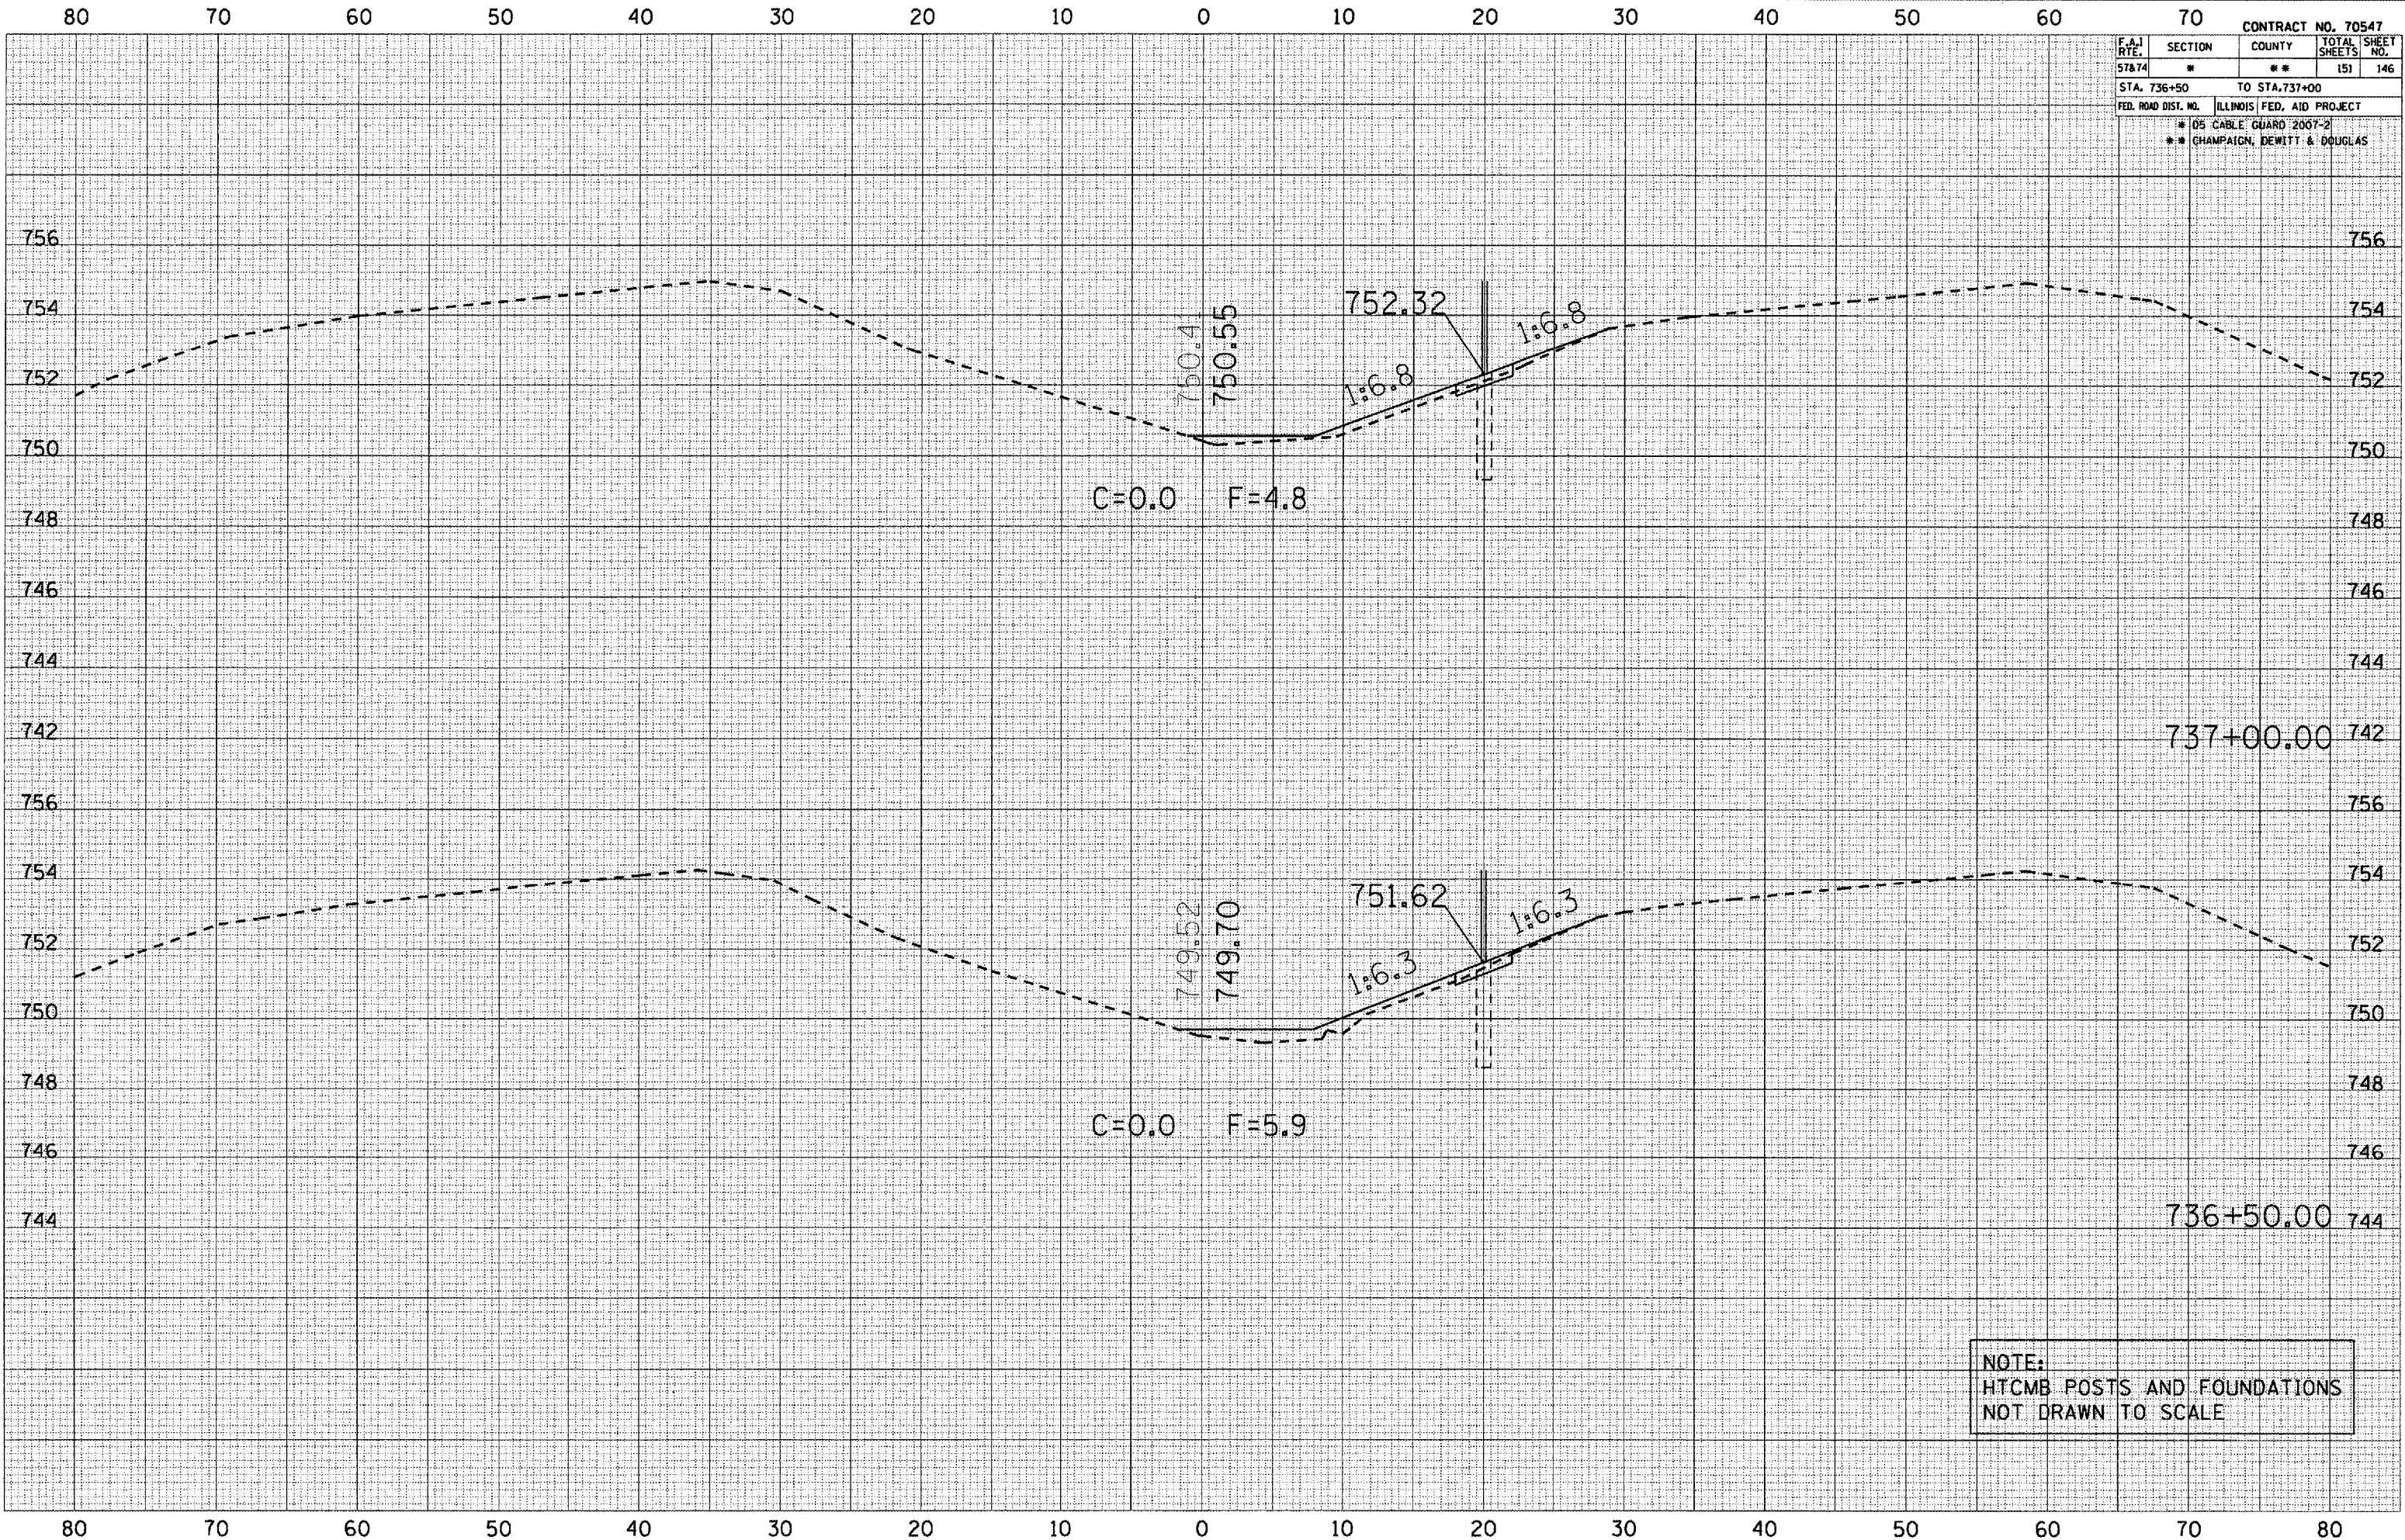

NOTE:
 HTCMB POSTS AND FOUNDATIONS
 NOT DRAWN TO SCALE