


F.A.I. RTE.	SECTION	COUNTY	TOTAL SHEETS	SHEET NO.
57&74	**	**	151	147
STA. 737+50		TO STA. 739+00		
FED. ROAD DIST. NO.	ILLINOIS	FED. AID PROJECT		
* DS CABLE GUARD 2007-2				
** CHAMPAIGN, DEWITT & DOUGLAS				

BY: _____ DATE: _____
 FINAL SURVEY PLOTTED
 NOTE BOOK NO. _____
 AREAS CHECKED

BY: _____ DATE: _____
 ORIGINAL SURVEY PLOTTED
 NOTE BOOK NO. _____
 AREAS CHECKED

PLOT DATE: 10/20/2006
 FILE NAME: c:\p0\p01\p01.dwg
 PLOT SCALE: 1/8" = 1'-0"
 USER NAME: phillips

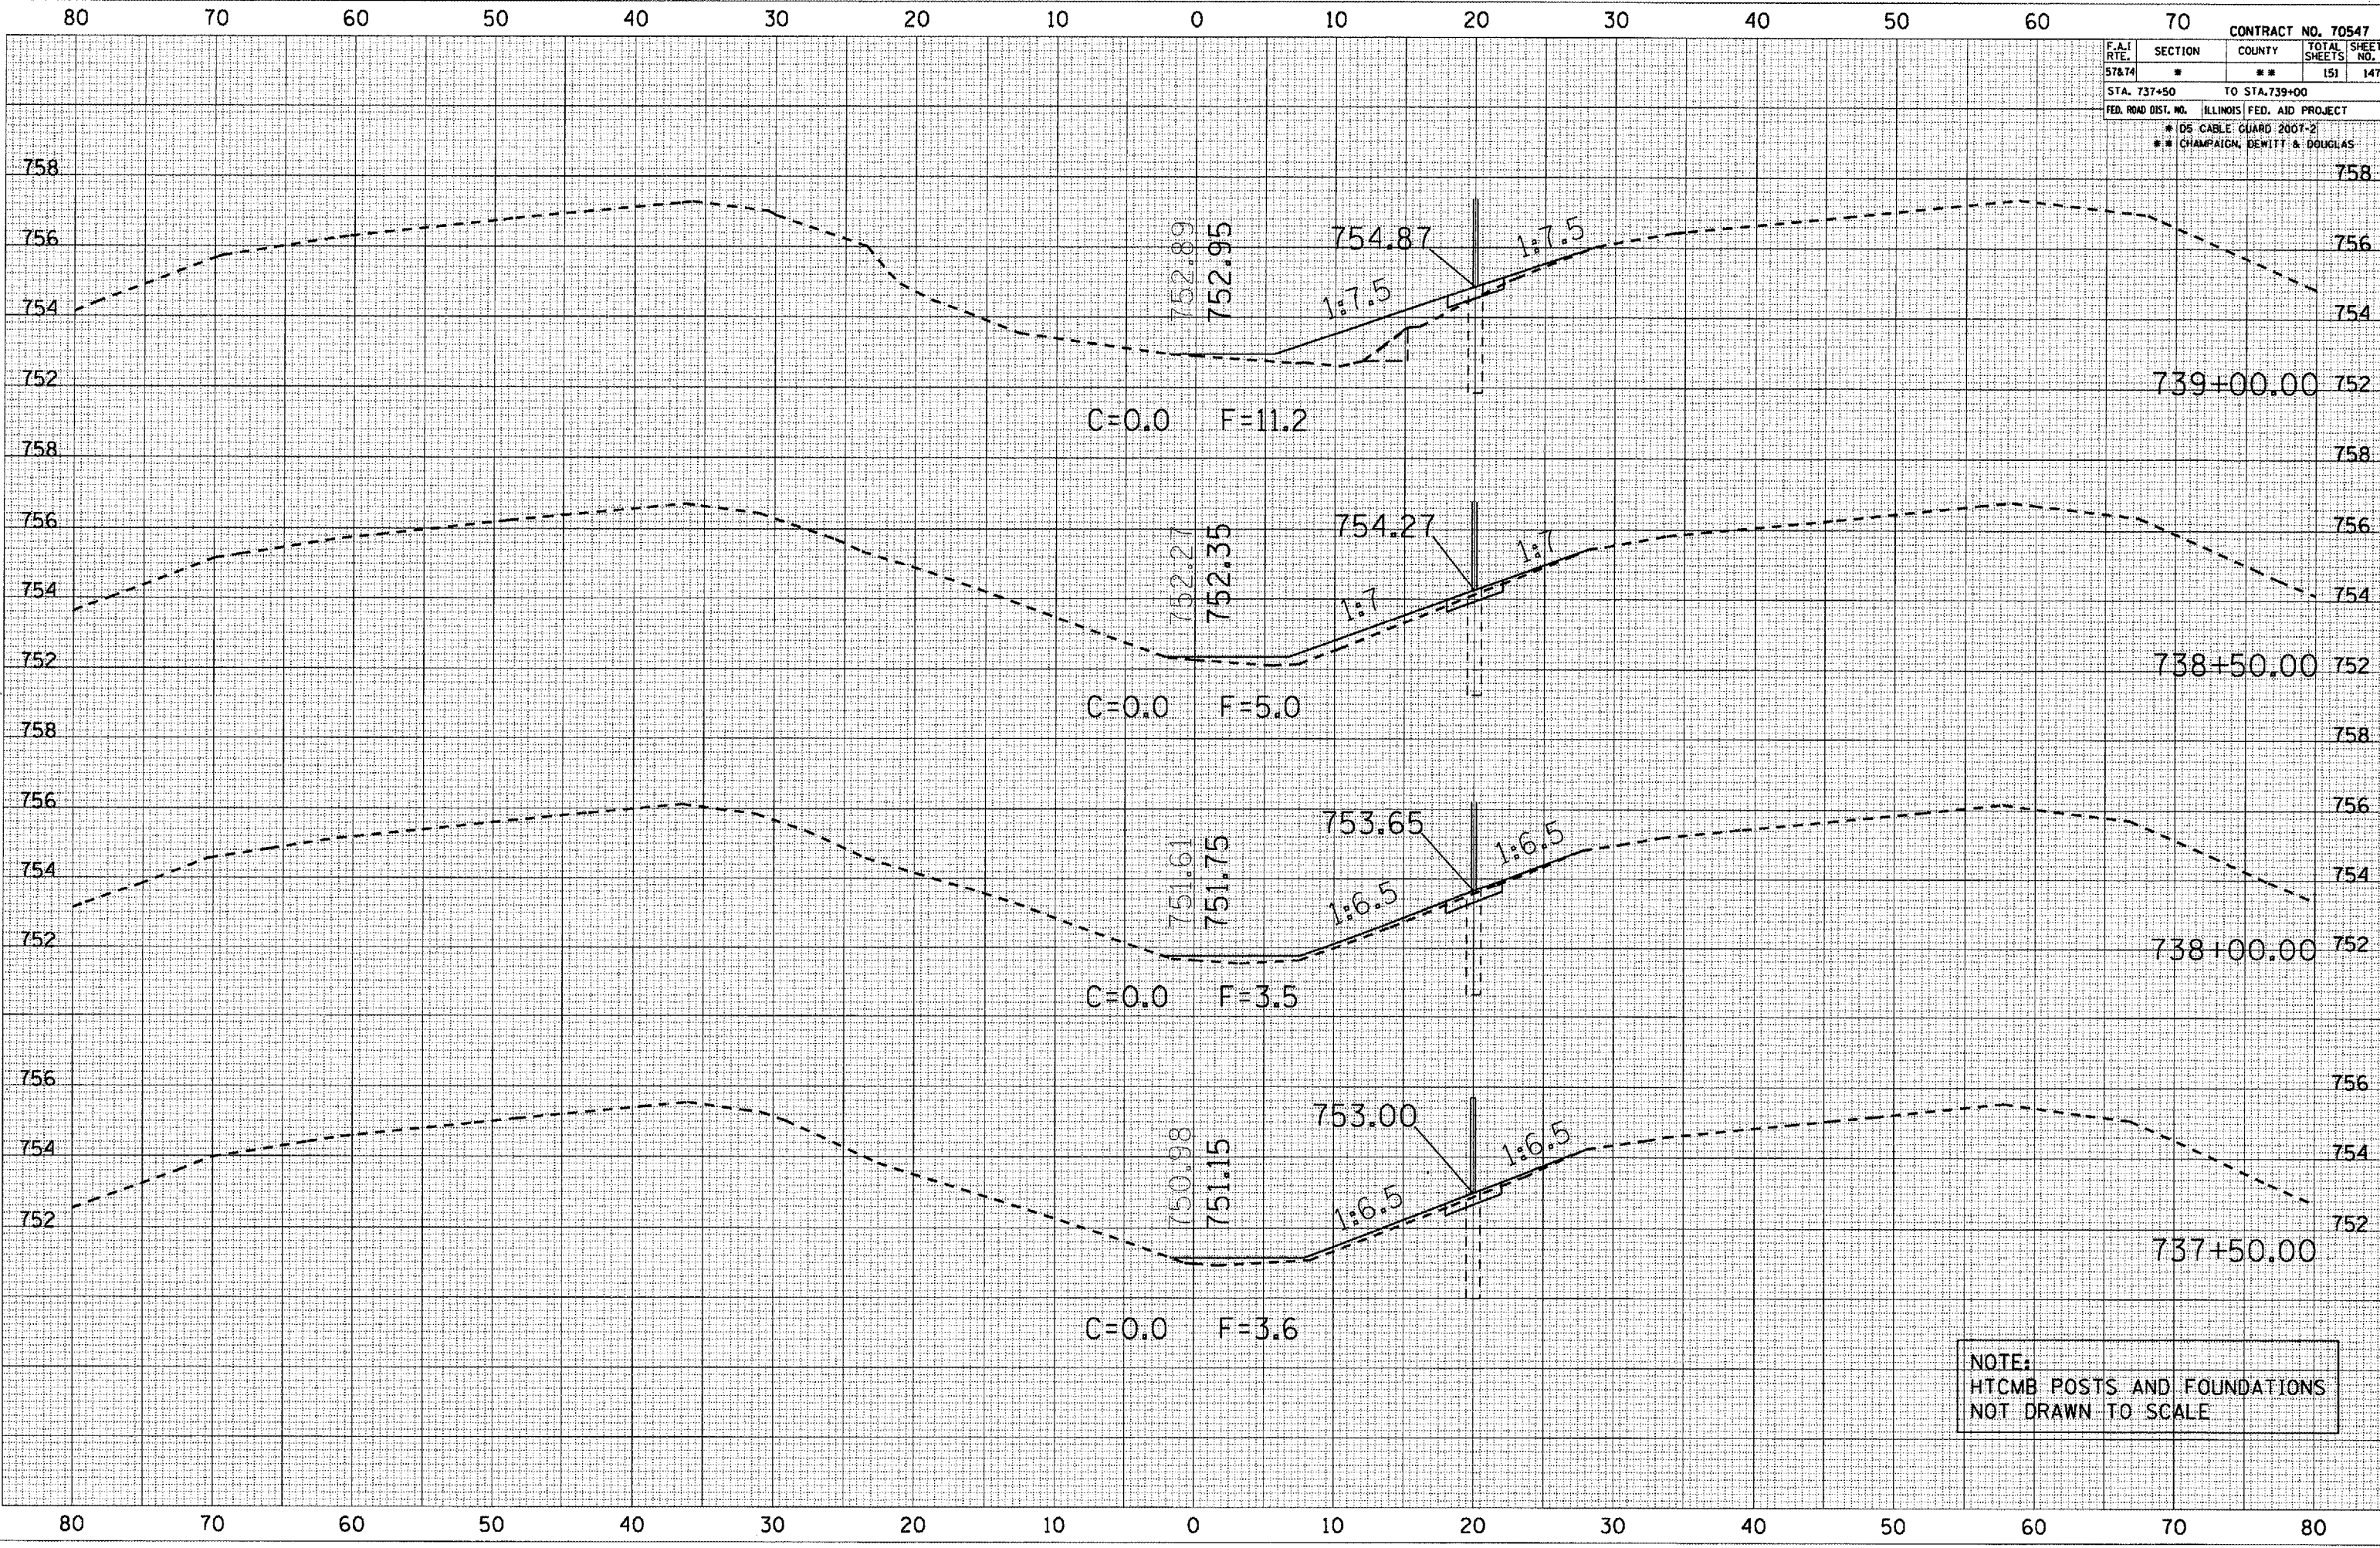

NOTE:
 HTCMB POSTS AND FOUNDATIONS
 NOT DRAWN TO SCALE