


COORDINATES SHOWN HEREON ARE BASED ON SURVEY CONTROL DATA AS PROVIDED BY THE ILLINOIS DEPARTMENT OF TRANSPORTATION.

PART OF THE NE 1/4 OF SECTION 30, T6N, R9W, OF THE 3RD PM, MADISON COUNTY, ILLINOIS

BEARINGS SHOWN HEREON ARE BASED ON SURVEY CONTROL DATA AS PROVIDED BY THE ILLINOIS DEPARTMENT OF TRANSPORTATION.

FAP ROUTE	SECTION	COUNTY	TOTAL SHEETS	SHEET NO.
310	60-14	MADISON	405	93h

STATION	OFFSET	NORTH	EAST
4+905.439	38.244 m LT	253124.3159	702170.3260
4+905.201	41.282 m LT	253124.3445	702167.2782
4+920.395	42.468 m LT	253139.5839	702167.4212
4+920.632	39.429 m LT	253139.5553	702170.4690
34+619.244	0.000 m	253215.1848	702171.1787
1+241.783	22.992 m RT	253163.3709	701939.1319
1+316.819	23.854 m RT	253148.5242	702004.7418
1+333.318	24.384 m RT	253142.1631	702018.0779
1+245.045	30.480 m RT	253292.9164	701994.3102
1+317.957	37.619 m RT	253279.1951	701931.1107
1+360.515	41.316 m RT	253279.1954	701894.8651
1+360.515	0.000 m	253237.8873	701895.6909
1+254.537	0.000 m	253261.2444	701998.3123
1+323.060	0.000 m	253186.2370	701942.0747
1+263.695	0.000 m	253164.1717	702028.5756

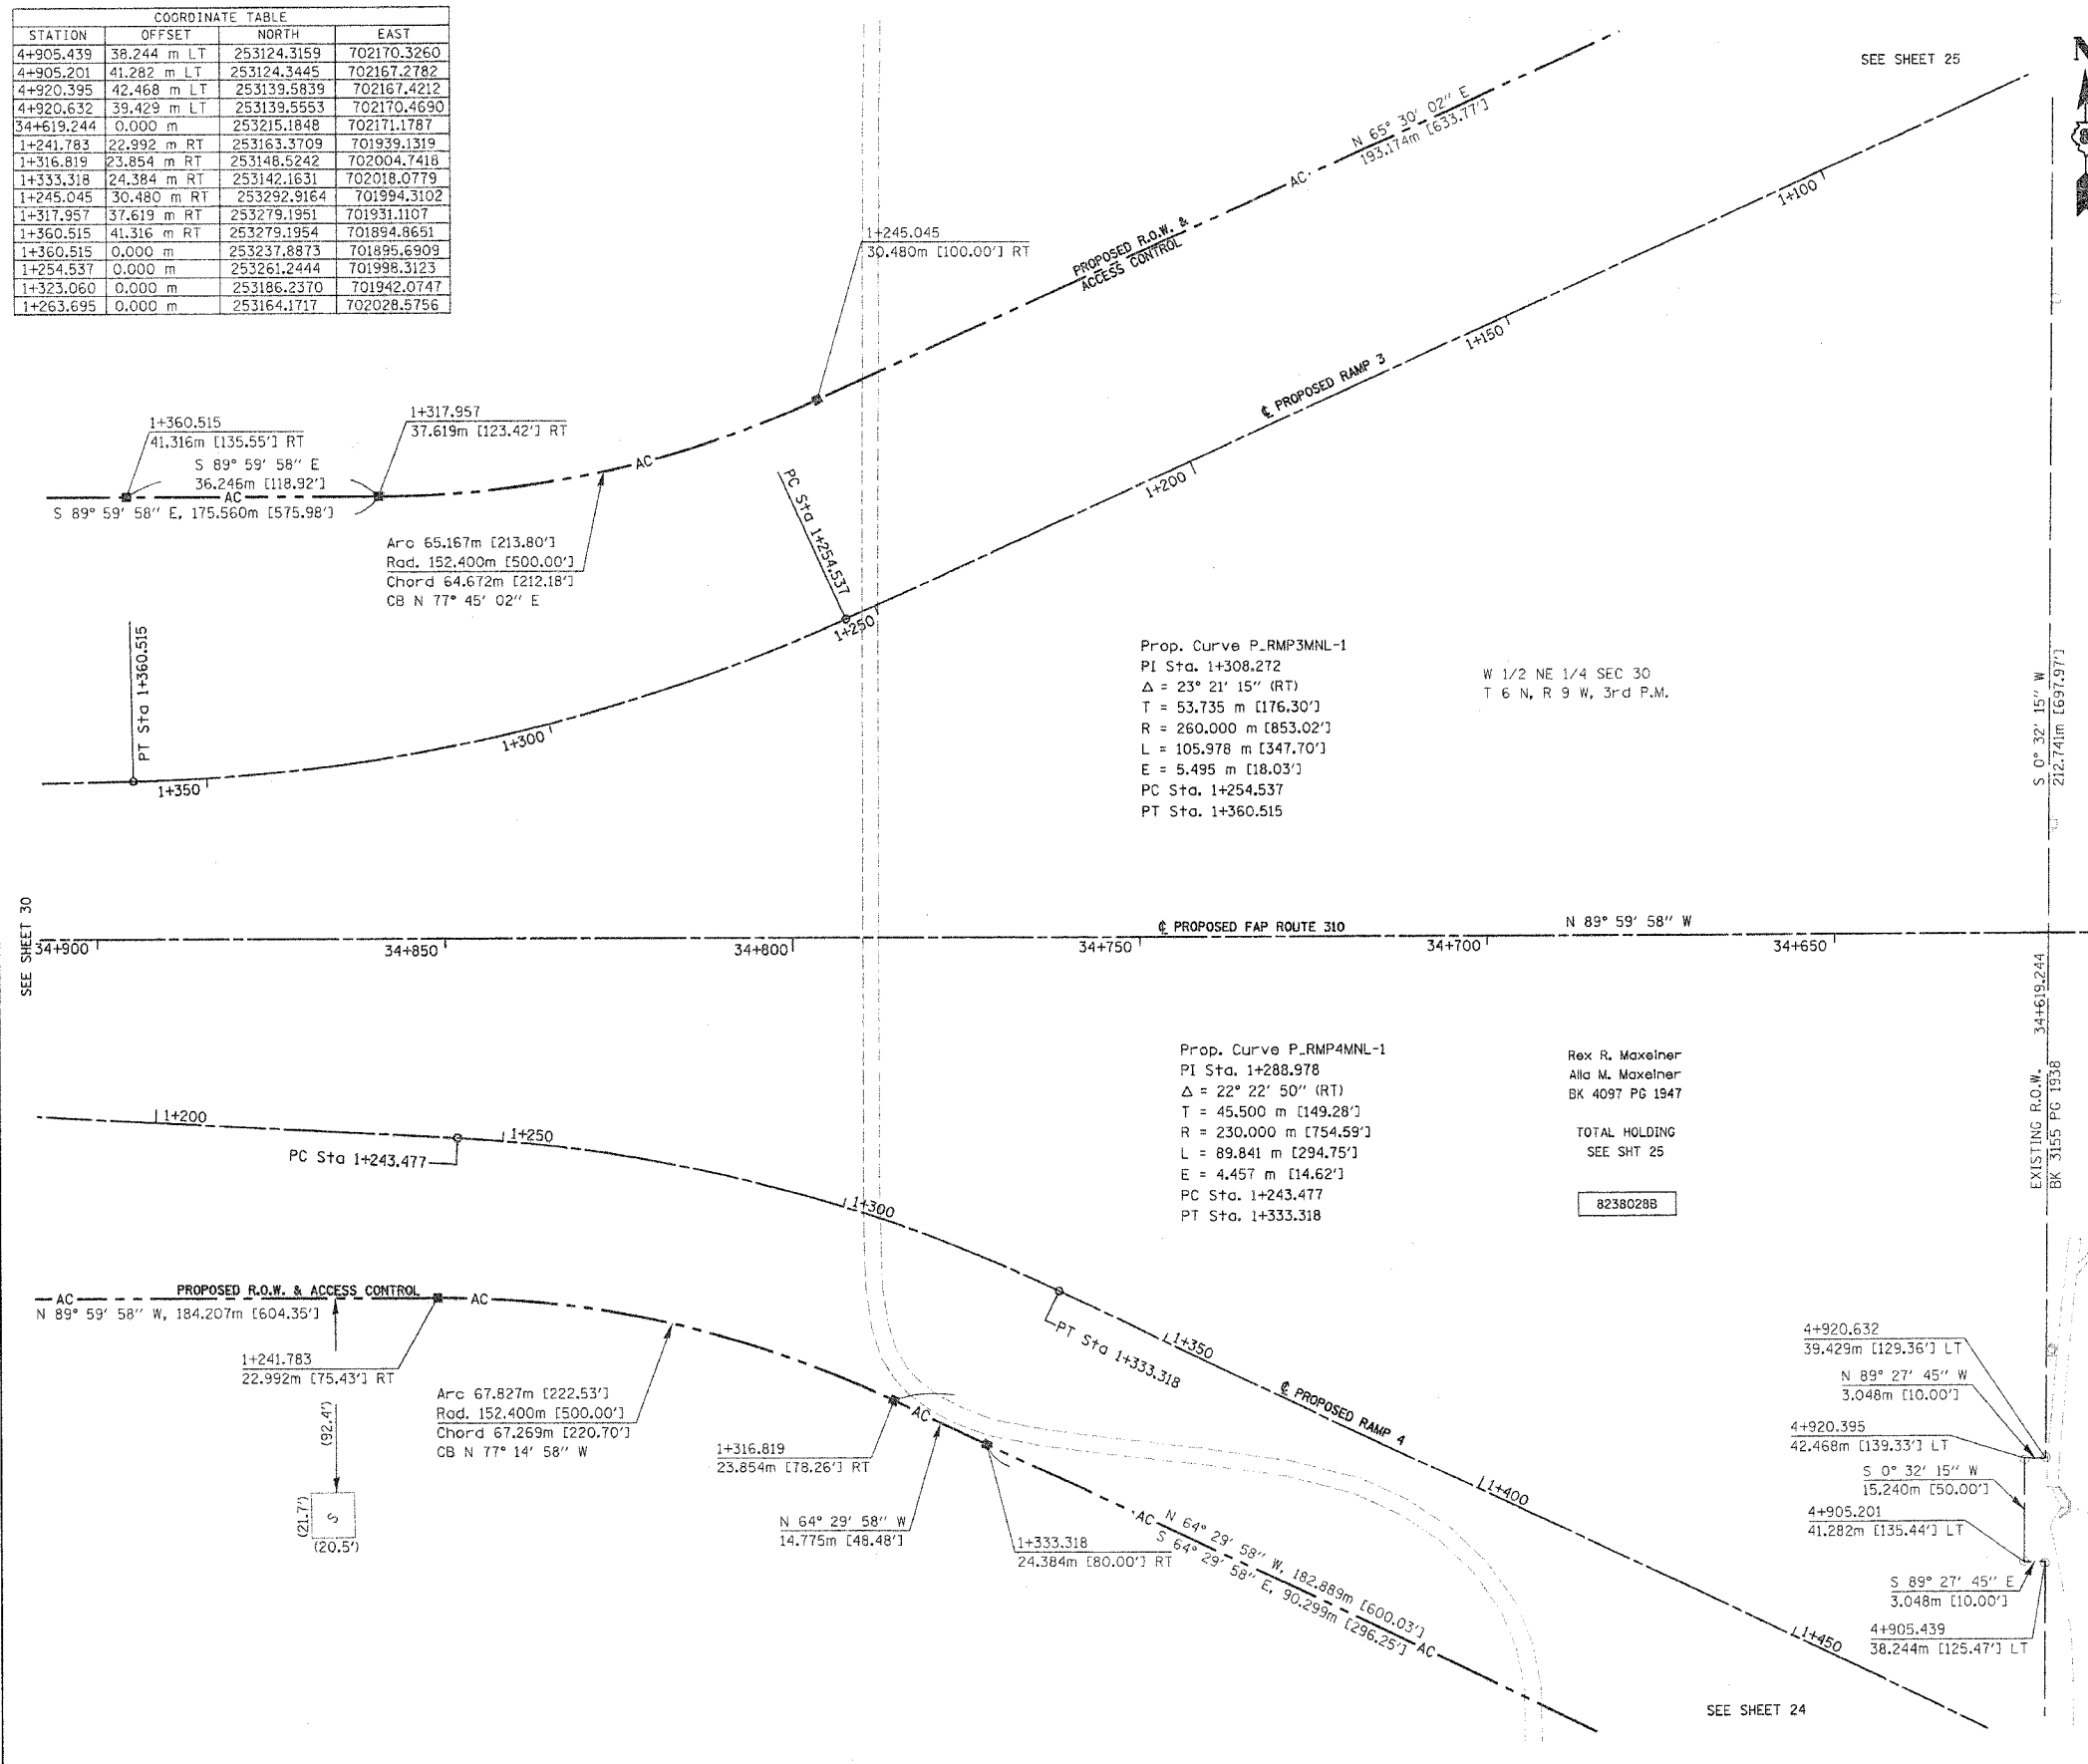

LEGEND

	SECTION CORNER		QUARTER SECTION CORNER
---	ACCESS CONTROL LINE	---	EXISTING CENTERLINE
---	EXISTING RIGHT OF WAY LINE	---	EXISTING EASEMENT LINE
---	PROPOSED CENTERLINE	---	PROPOSED RIGHT OF WAY LINE
---	PROPOSED TEMPORARY EASEMENT LINE	---	PROPOSED PERMANENT EASEMENT LINE
---	SECTION LINE	---	QUARTER SECTION LINE
---	QUARTER SECTION LINE	---	QUARTER QUARTER SECTION LINE
---	PROPERTY (DEED) LINE	---	APPARENT PROPERTY LINE
---	MEASURED DIMENSION	---	COMPUTED DIMENSION
---	ENGLISH EQUIVALENT TO METRIC DIM.	---	RECORDED DIMENSION
---	FOUND IRON PIPE OR IRON ROD	---	SET 5/8 INCH IRON ROD
---	PERMANENT SURVEY MONUMENT, I.D.O.T. STD. 2135 (TO BE SET BY OTHERS)	---	CUT CROSS FOUND OR SET
---	SAME OWNERSHIP		

- STAKING OF PROPOSED RIGHT OF WAY. SET 5/8 INCH METAL ROD WITH DIVISION OF HIGHWAY SURVEY MARKER TO MONUMENT THE POSITION SHOWN, IDENTIFIED BY INSCRIPTION DATA AND SURVEYORS REGISTRATION NUMBER.
- M STAKING OF PROPOSED RIGHT OF WAY IN CULTIVATED AREAS. SET 5/8 INCH METAL ROD WITH DIVISION OF HIGHWAY SURVEY MARKER 20 INCHES BELOW GROUND SURFACE TO MONUMENT THE POSITION SHOWN, IDENTIFIED BY INSCRIPTION DATA AND SURVEYORS REGISTRATION NUMBER.

STATE OF ILLINOIS)
COUNTY OF)

THIS IS TO CERTIFY THAT I, THOMAS M. DRONE, AN ILLINOIS PROFESSIONAL LAND SURVEYOR, HAS SURVEYED THE PLAT OF HIGHWAYS SHOWN HEREON IN SECTION 30, TOWNSHIP 6 NORTH, RANGE 9 WEST, OF THE THIRD PRINCIPAL MERIDIAN, MADISON COUNTY, THAT THE SURVEY IS TRUE AND COMPLETE AS SHOWN TO THE BEST OF MY KNOWLEDGE AND BELIEF, THAT THE PLAT CORRECTLY REPRESENTS SAID SURVEY, THAT ALL MONUMENTS FOUND AND ESTABLISHED ARE OF PERMANENT QUALITY AND OCCUPY THE POSITIONS SHOWN THEREON AND THAT THE MONUMENTS ARE SUFFICIENT TO ENABLE THE SURVEY TO BE RETRACED. MADE FOR THE DEPARTMENT OF TRANSPORTATION, STATE OF ILLINOIS.

DATED April 12, 2004
THOMAS M. DRONE, PLS #2273



HURST-ROSCH ENGINEERS, INC.
2657 W. LAWRENCE - SPRINGFIELD, ILLINOIS 62704
217-787-1199

ILLINOIS DEPARTMENT OF TRANSPORTATION
PLAT OF HIGHWAYS
FAP ROUTE 310 (IL 255)
SECTION 60-14
MADISON COUNTY
JOB NO. R-98-038.92
STATION 34+650 TO STATION 34+900
SCALE 1:500 SHEET 29 OF 38
ILLINOIS DEPARTMENT OF TRANSPORTATION
DIVISION OF HIGHWAYS/DISTRICT 8
1102 EASTPORT PLAZA DRIVE
COLLINGSVILLE, ILLINOIS 62234-6198

ADJUSTERS:
NON-CIRCLES
REF.
REF.
REF.

PLOT DATE: DATE-TIME