


SECTION 60-14-2
 CONTRACT NO. I6986
 COUNTY MADISON
 STA. 1047+00 TO STA. 1048+75
 ILLINOIS FED. AID PROJECT

DATE _____
 BY _____
 SURVEYED _____
 SURVEY _____
 NOTE BOOK _____
 TEMPLATE _____
 AREAS _____
 AREAS CHECKED _____

DATE _____
 BY _____
 SURVEYED _____
 SURVEY _____
 NOTE BOOK _____
 TEMPLATE _____
 AREAS _____
 AREAS CHECKED _____

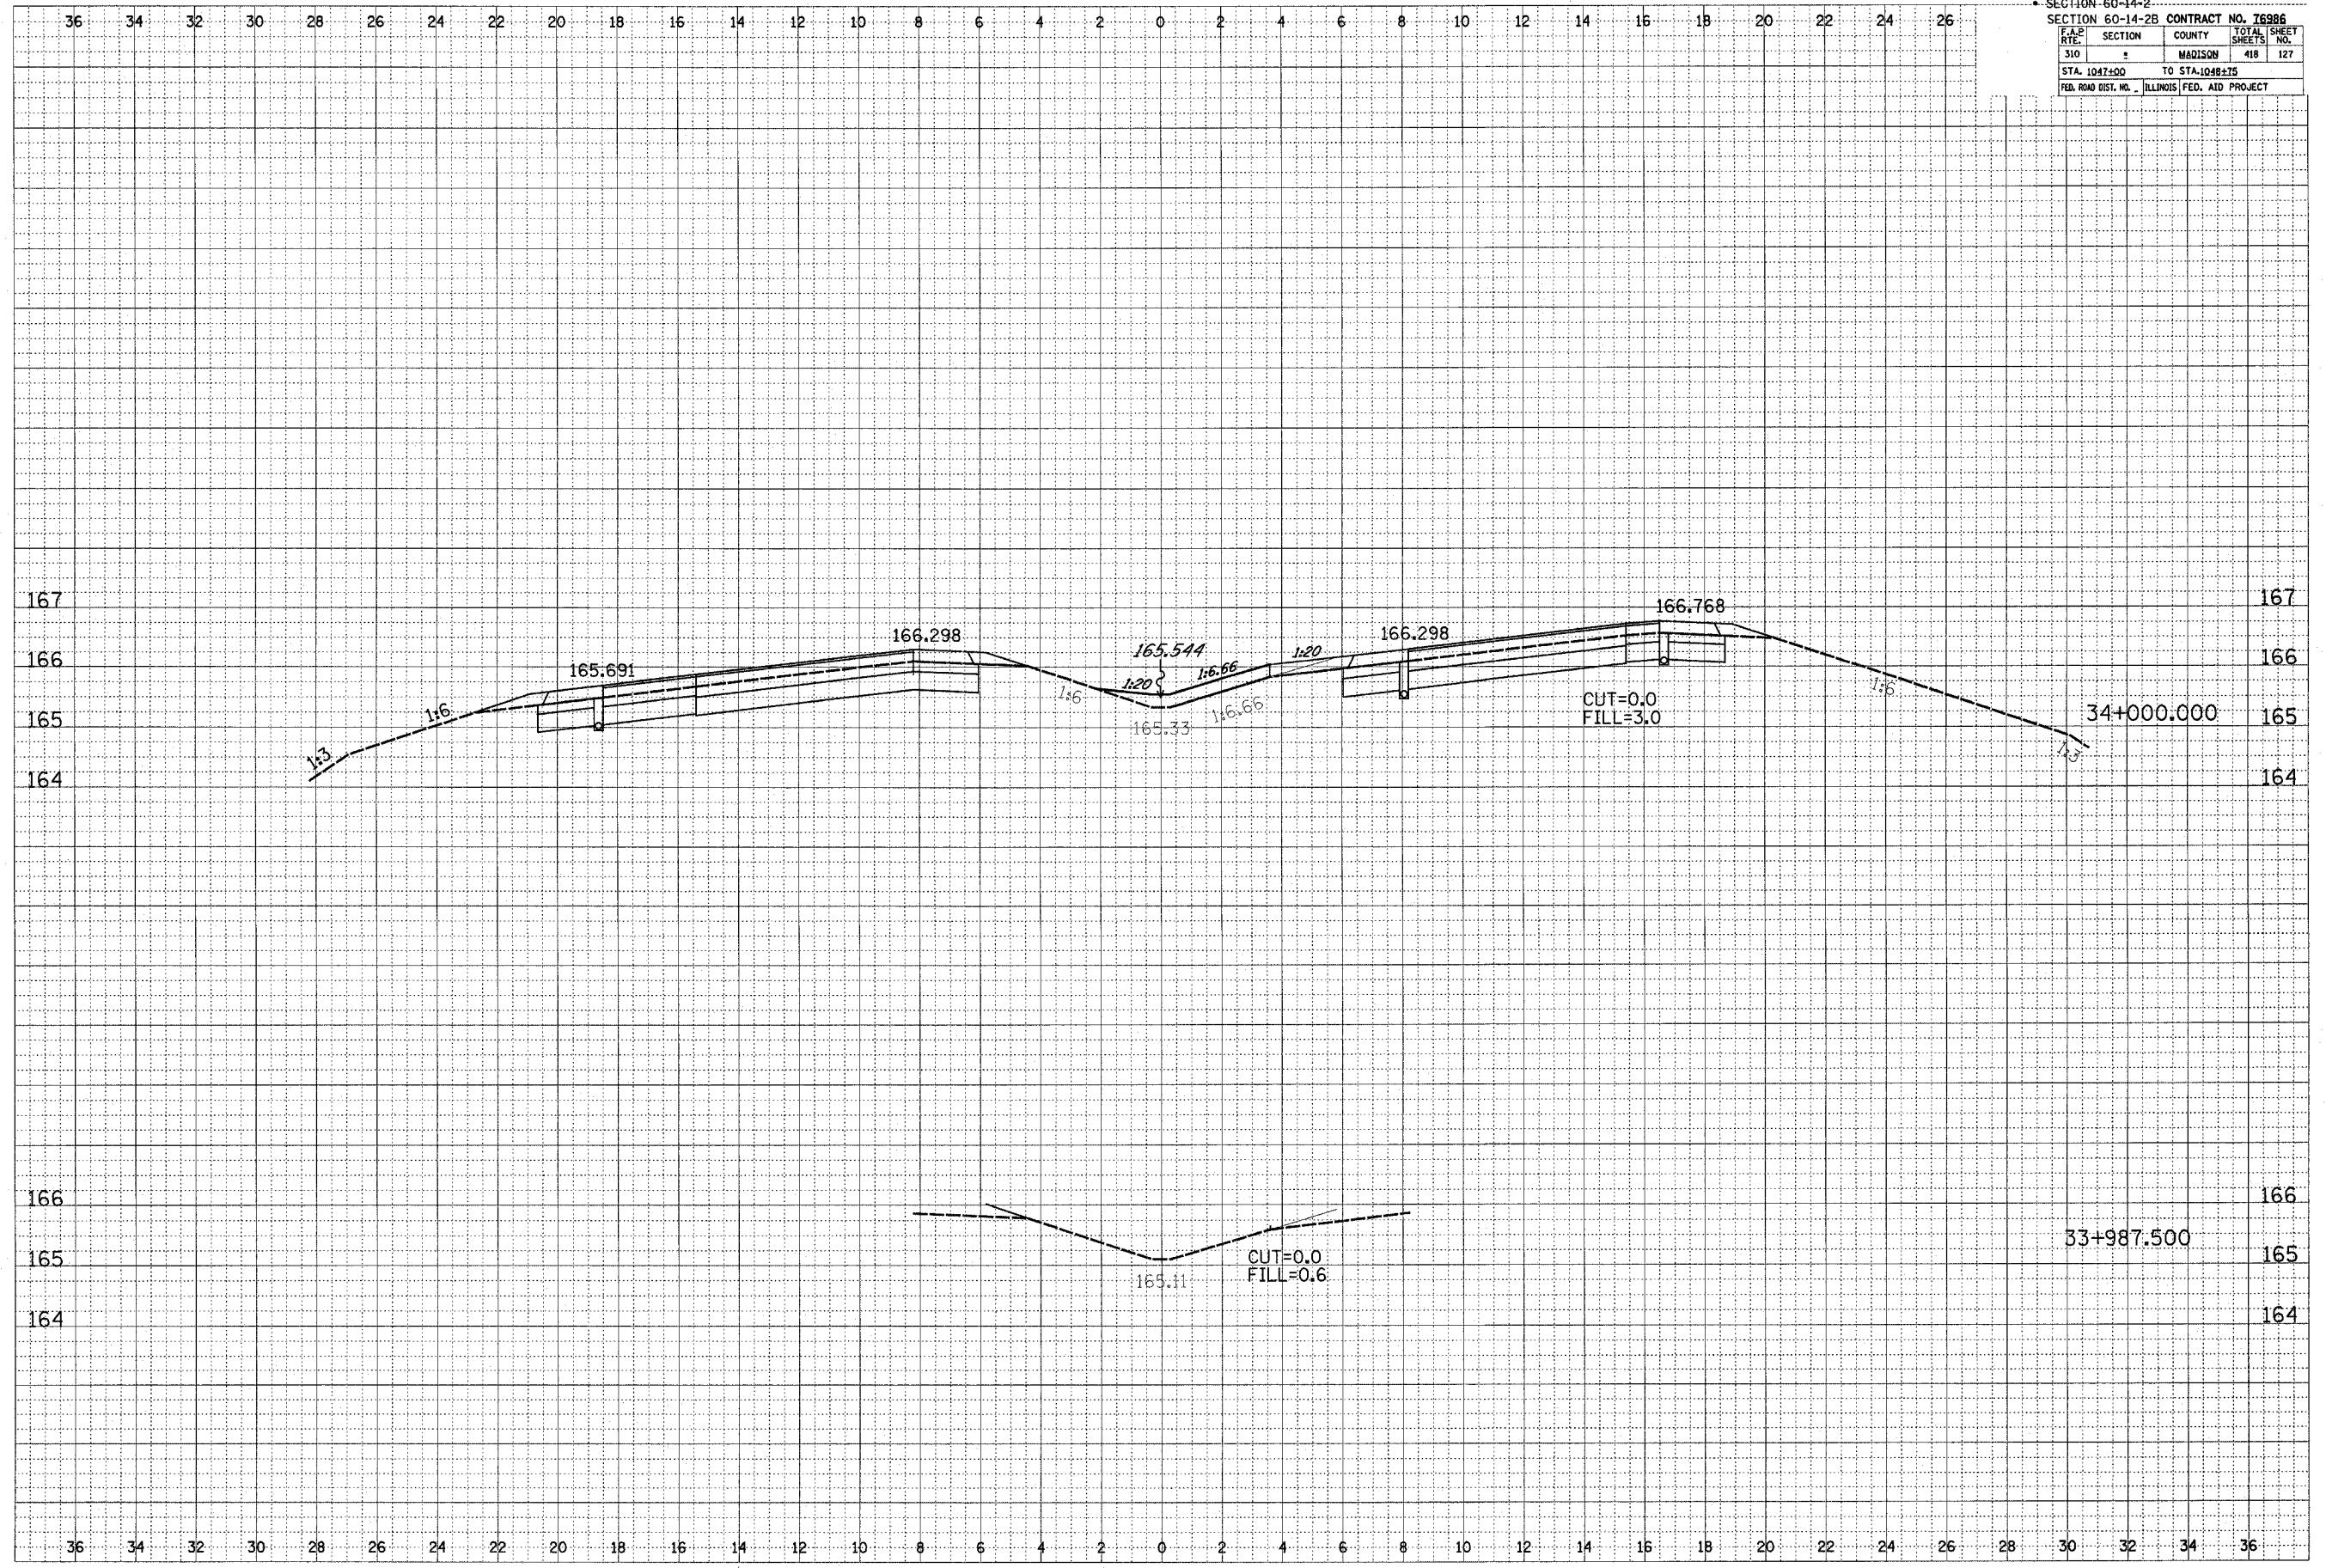

