


FINAL SURVEY BY DATE
 SURVEYED BY
 SURVEY TEMPLATE NO.
 NOTE BOOK NO.
 AREAS CHECKED

ORIGINAL SURVEY BY DATE
 SURVEYED BY
 SURVEY TEMPLATE NO.
 NOTE BOOK NO.
 AREAS CHECKED

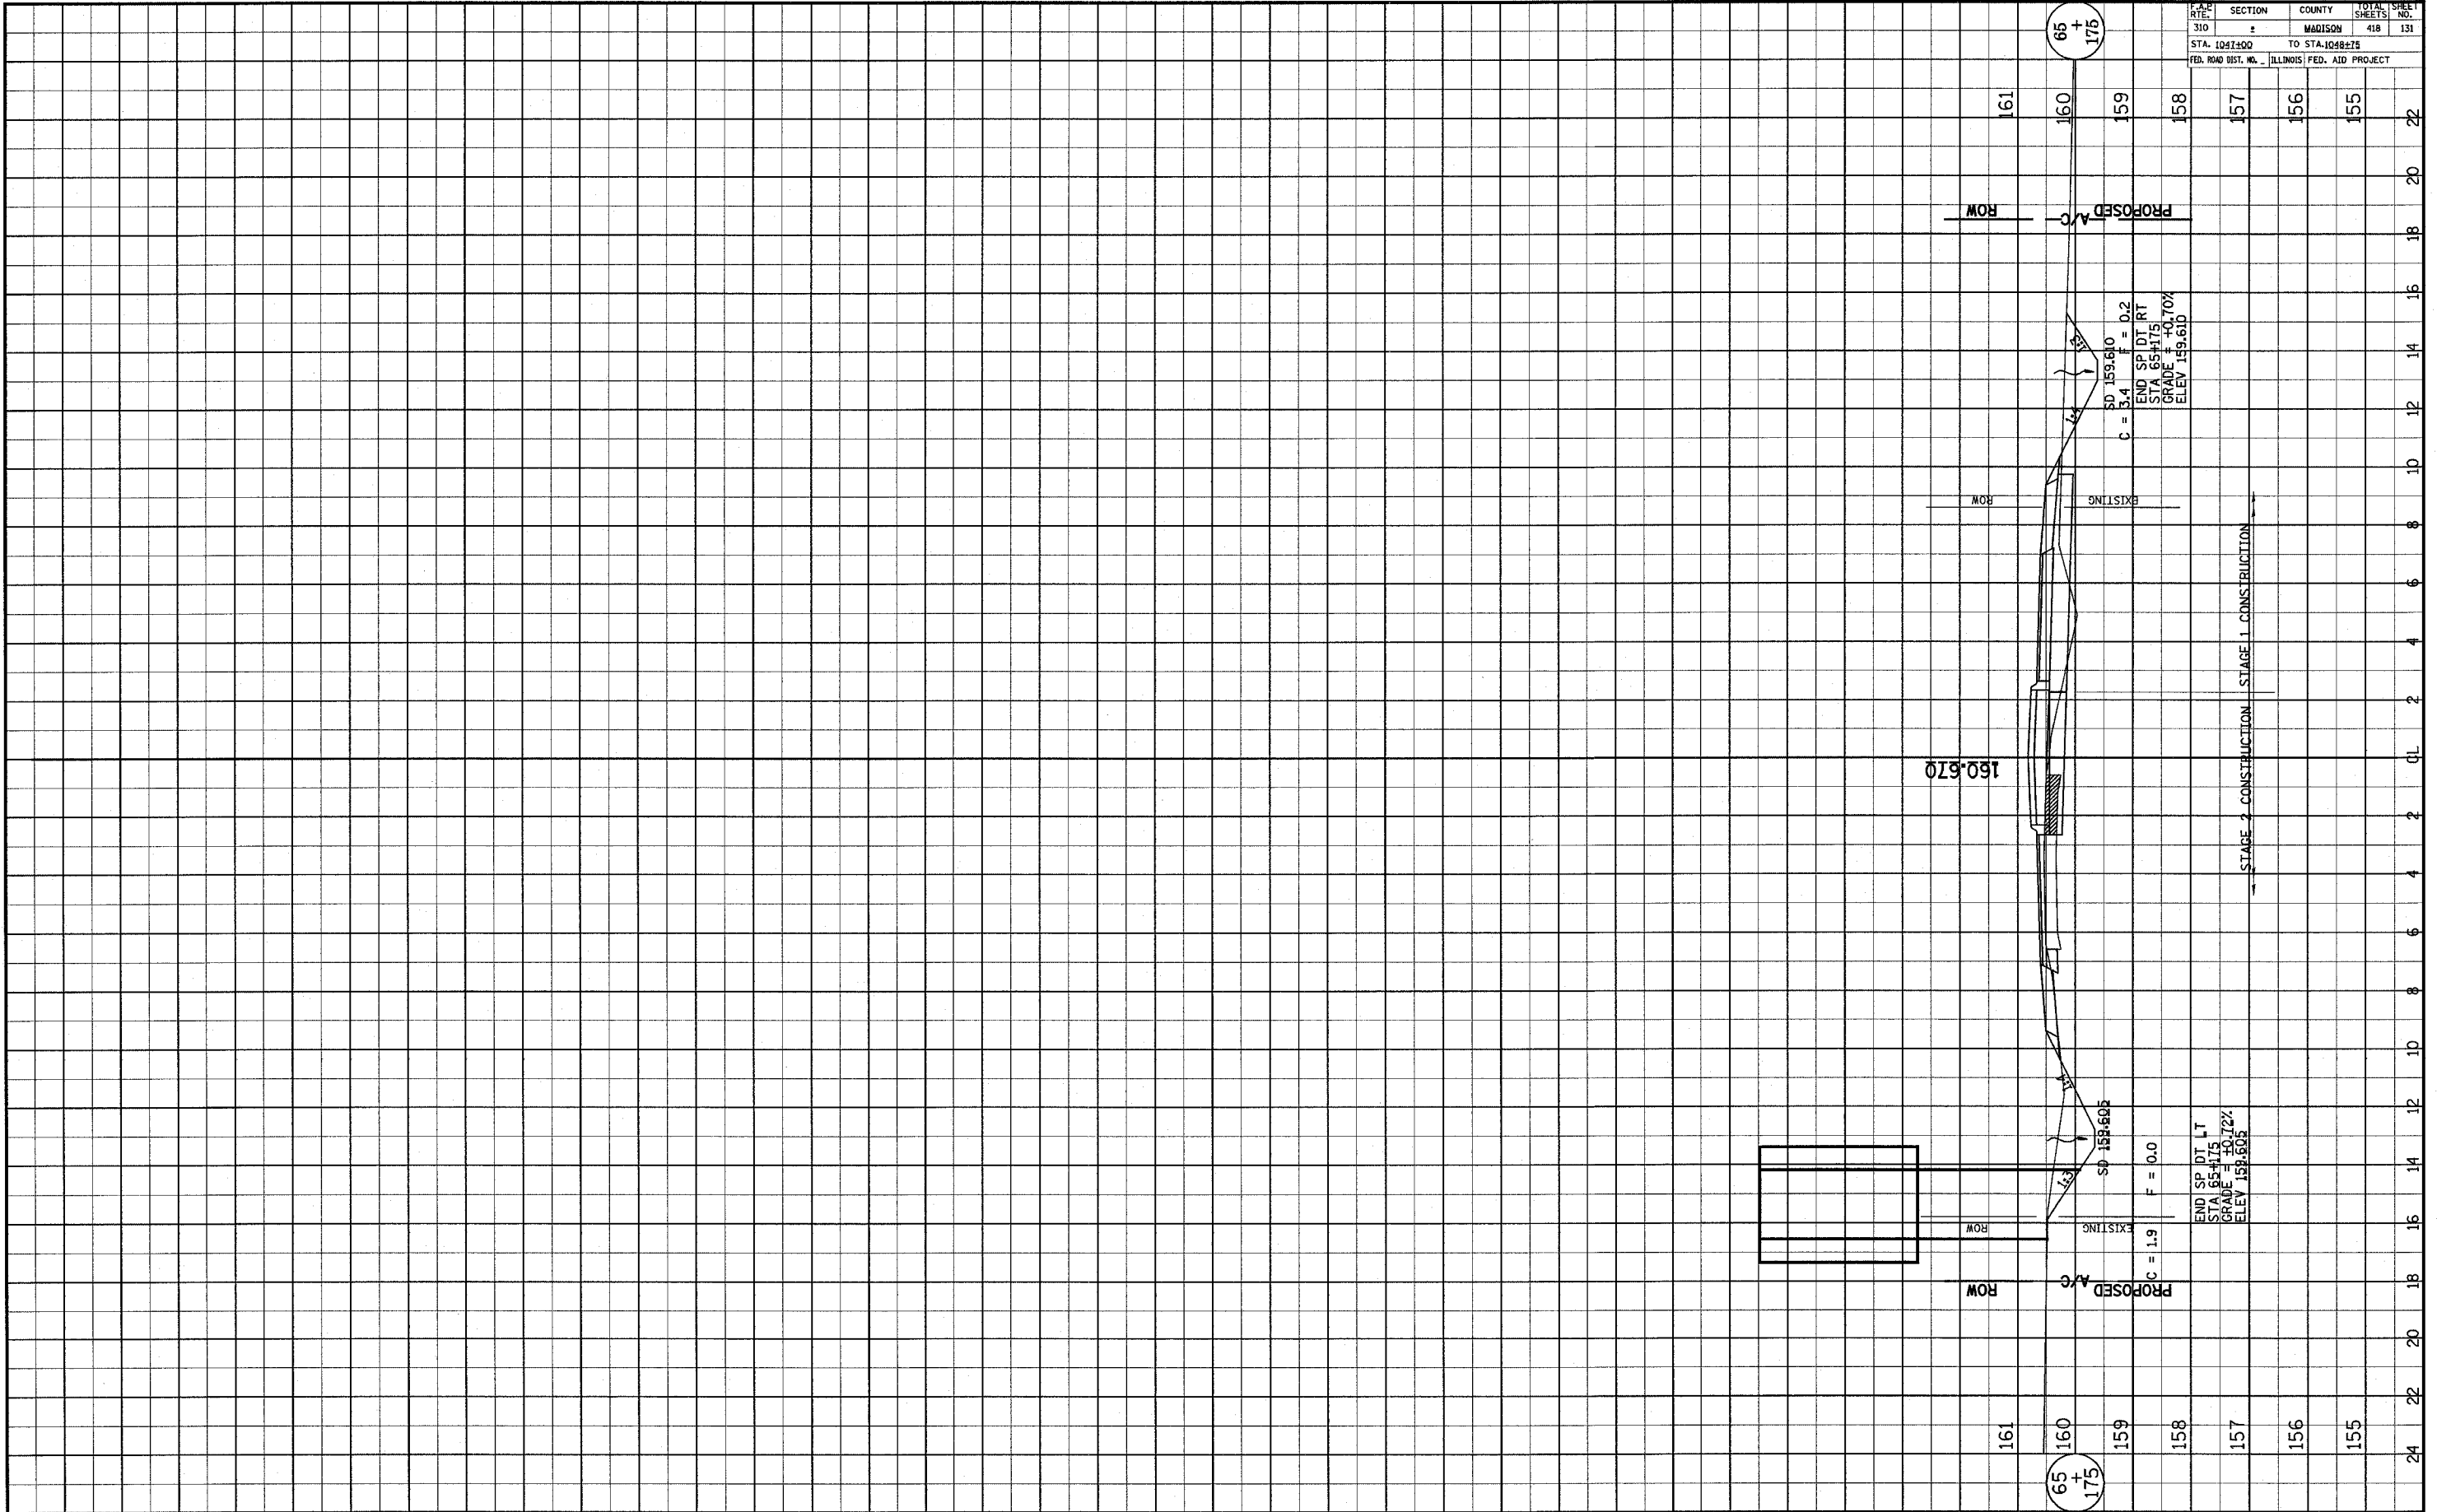

CROSS SECTIONS, FOSTERBURG RD, STA 65+175