


DATE	BY	DATE
SURVEY		
NOTICE		
NO.		

DATE	BY	DATE
SURVEY		
NOTICE		
NO.		

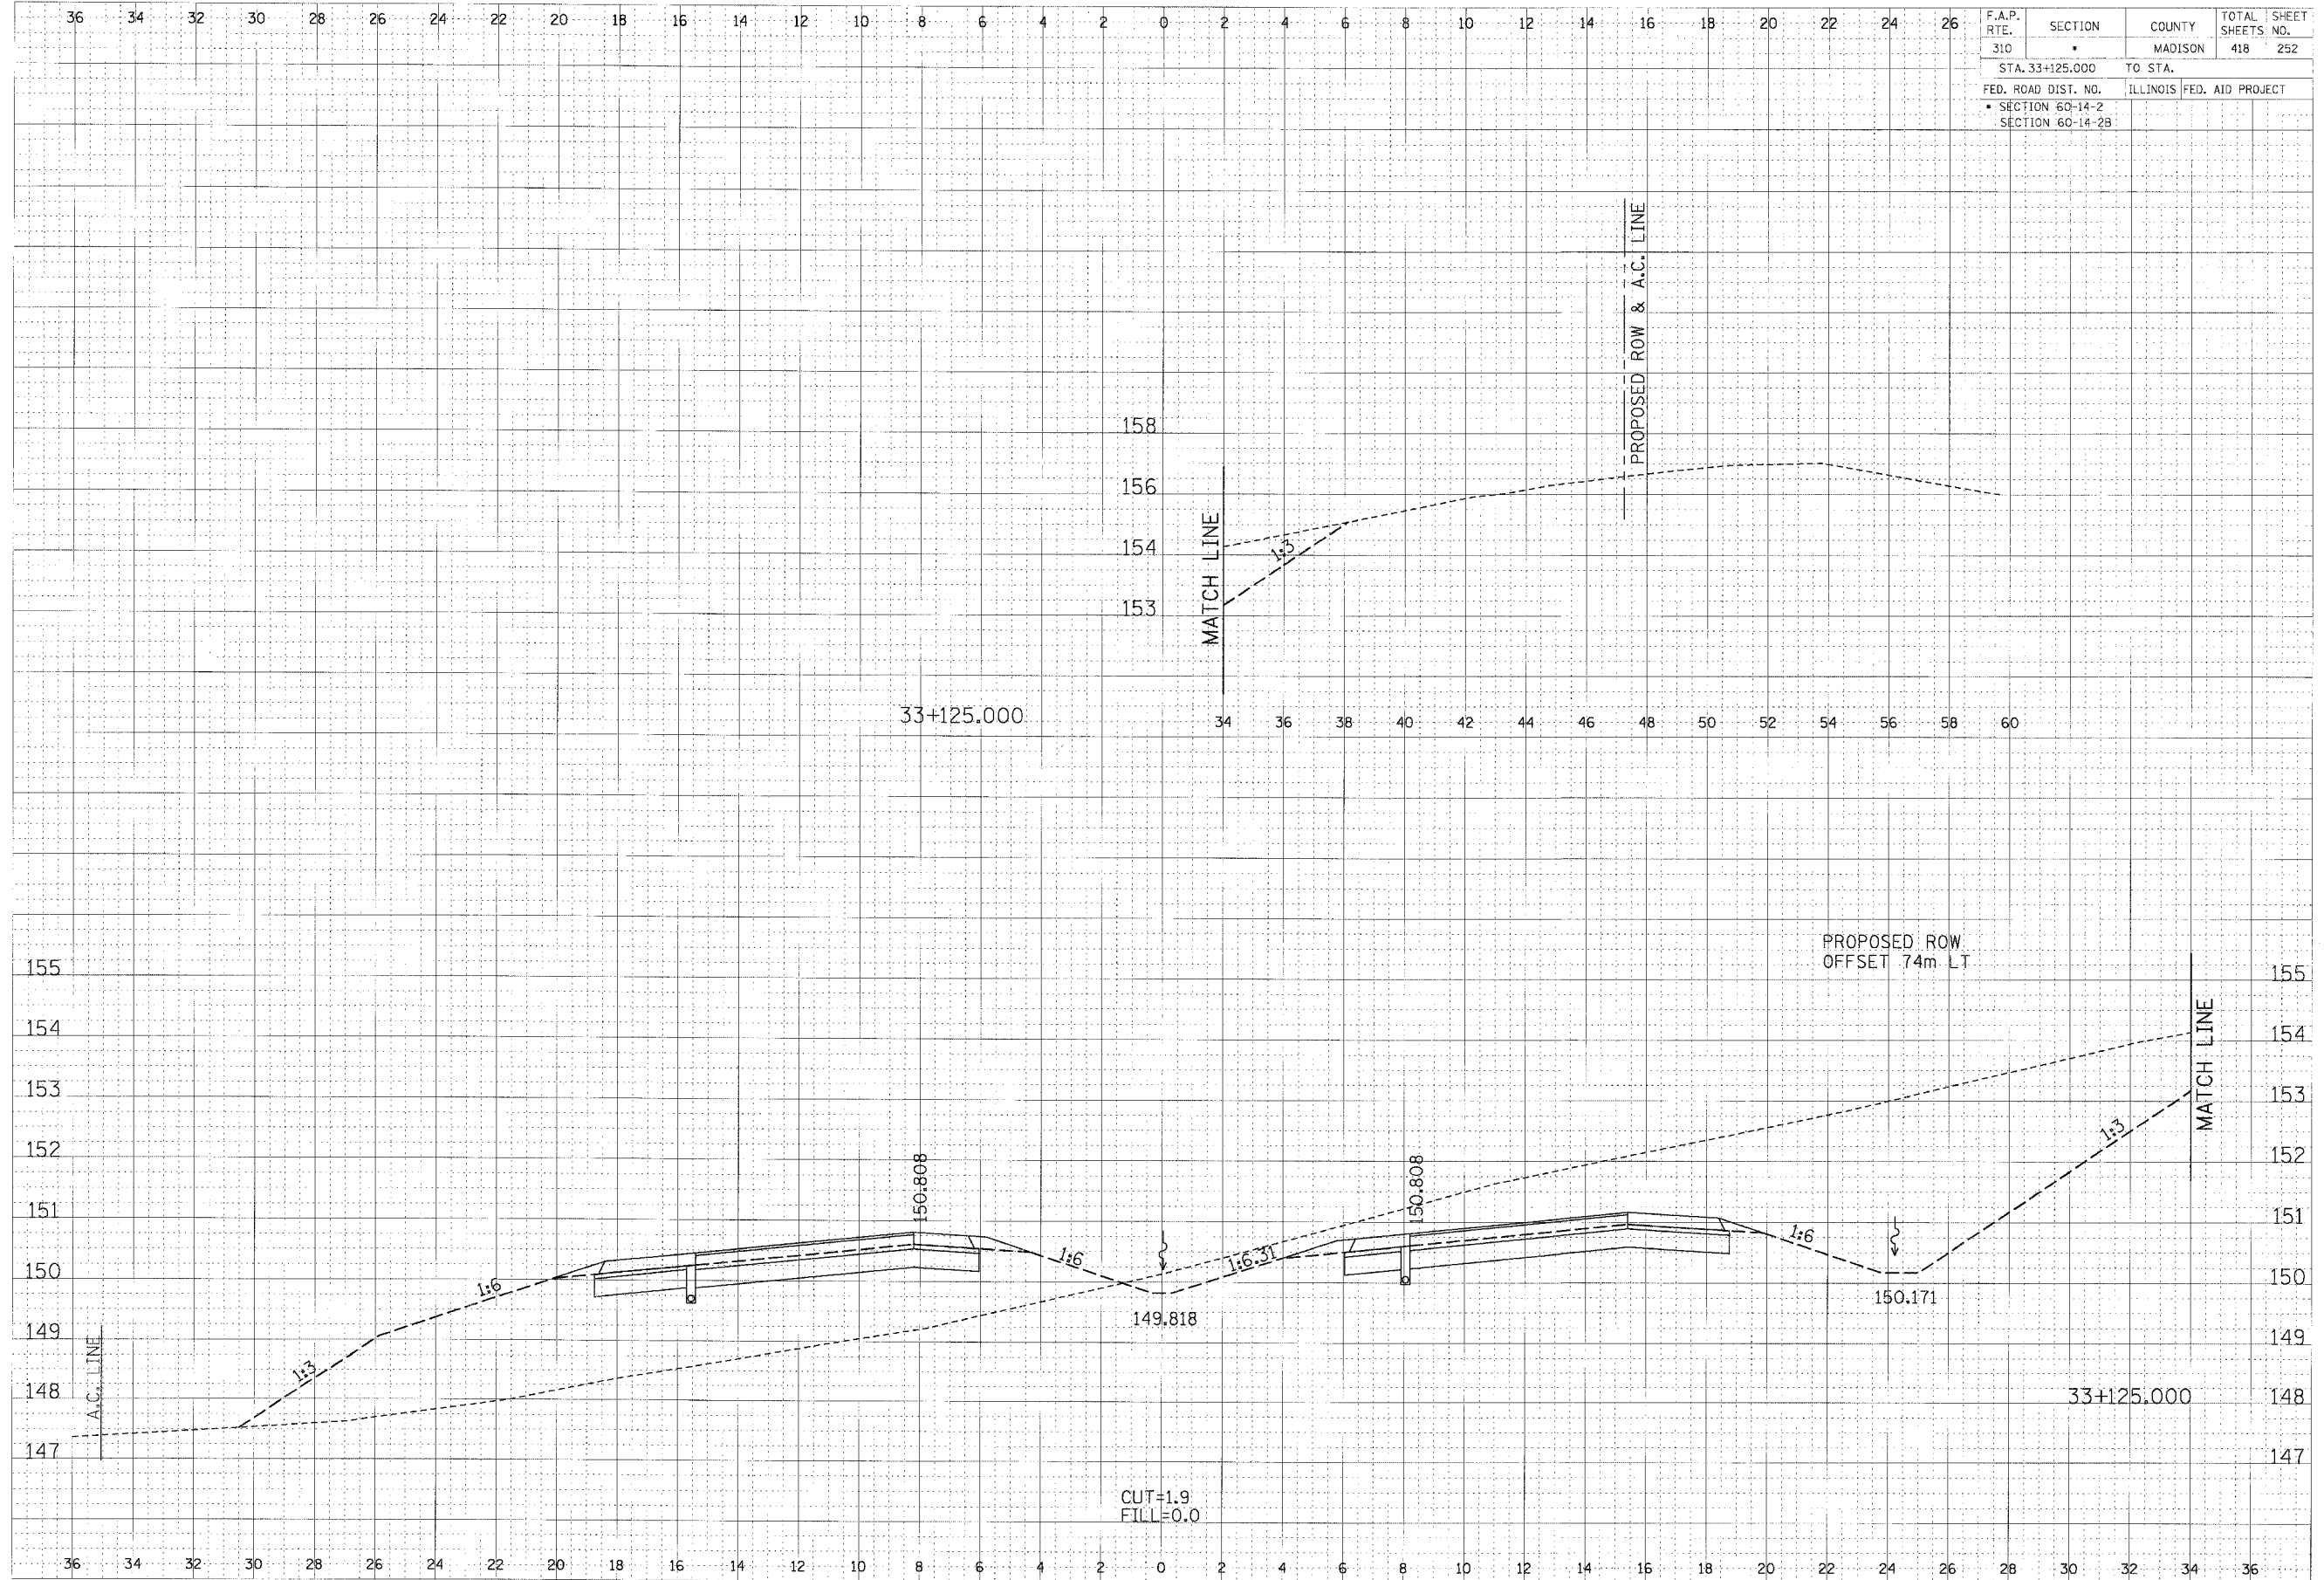

CROSS SECTION, FAP ROUTE 310, STA 33+125.000