


FINAL SURVEY	DATE
REVISIONS	BY
NOTED	
INSTRUMENT	
NO. 10	

ORIGINAL SURVEY	DATE
REVISIONS	BY
NOTED	
INSTRUMENT	
NO. 10	

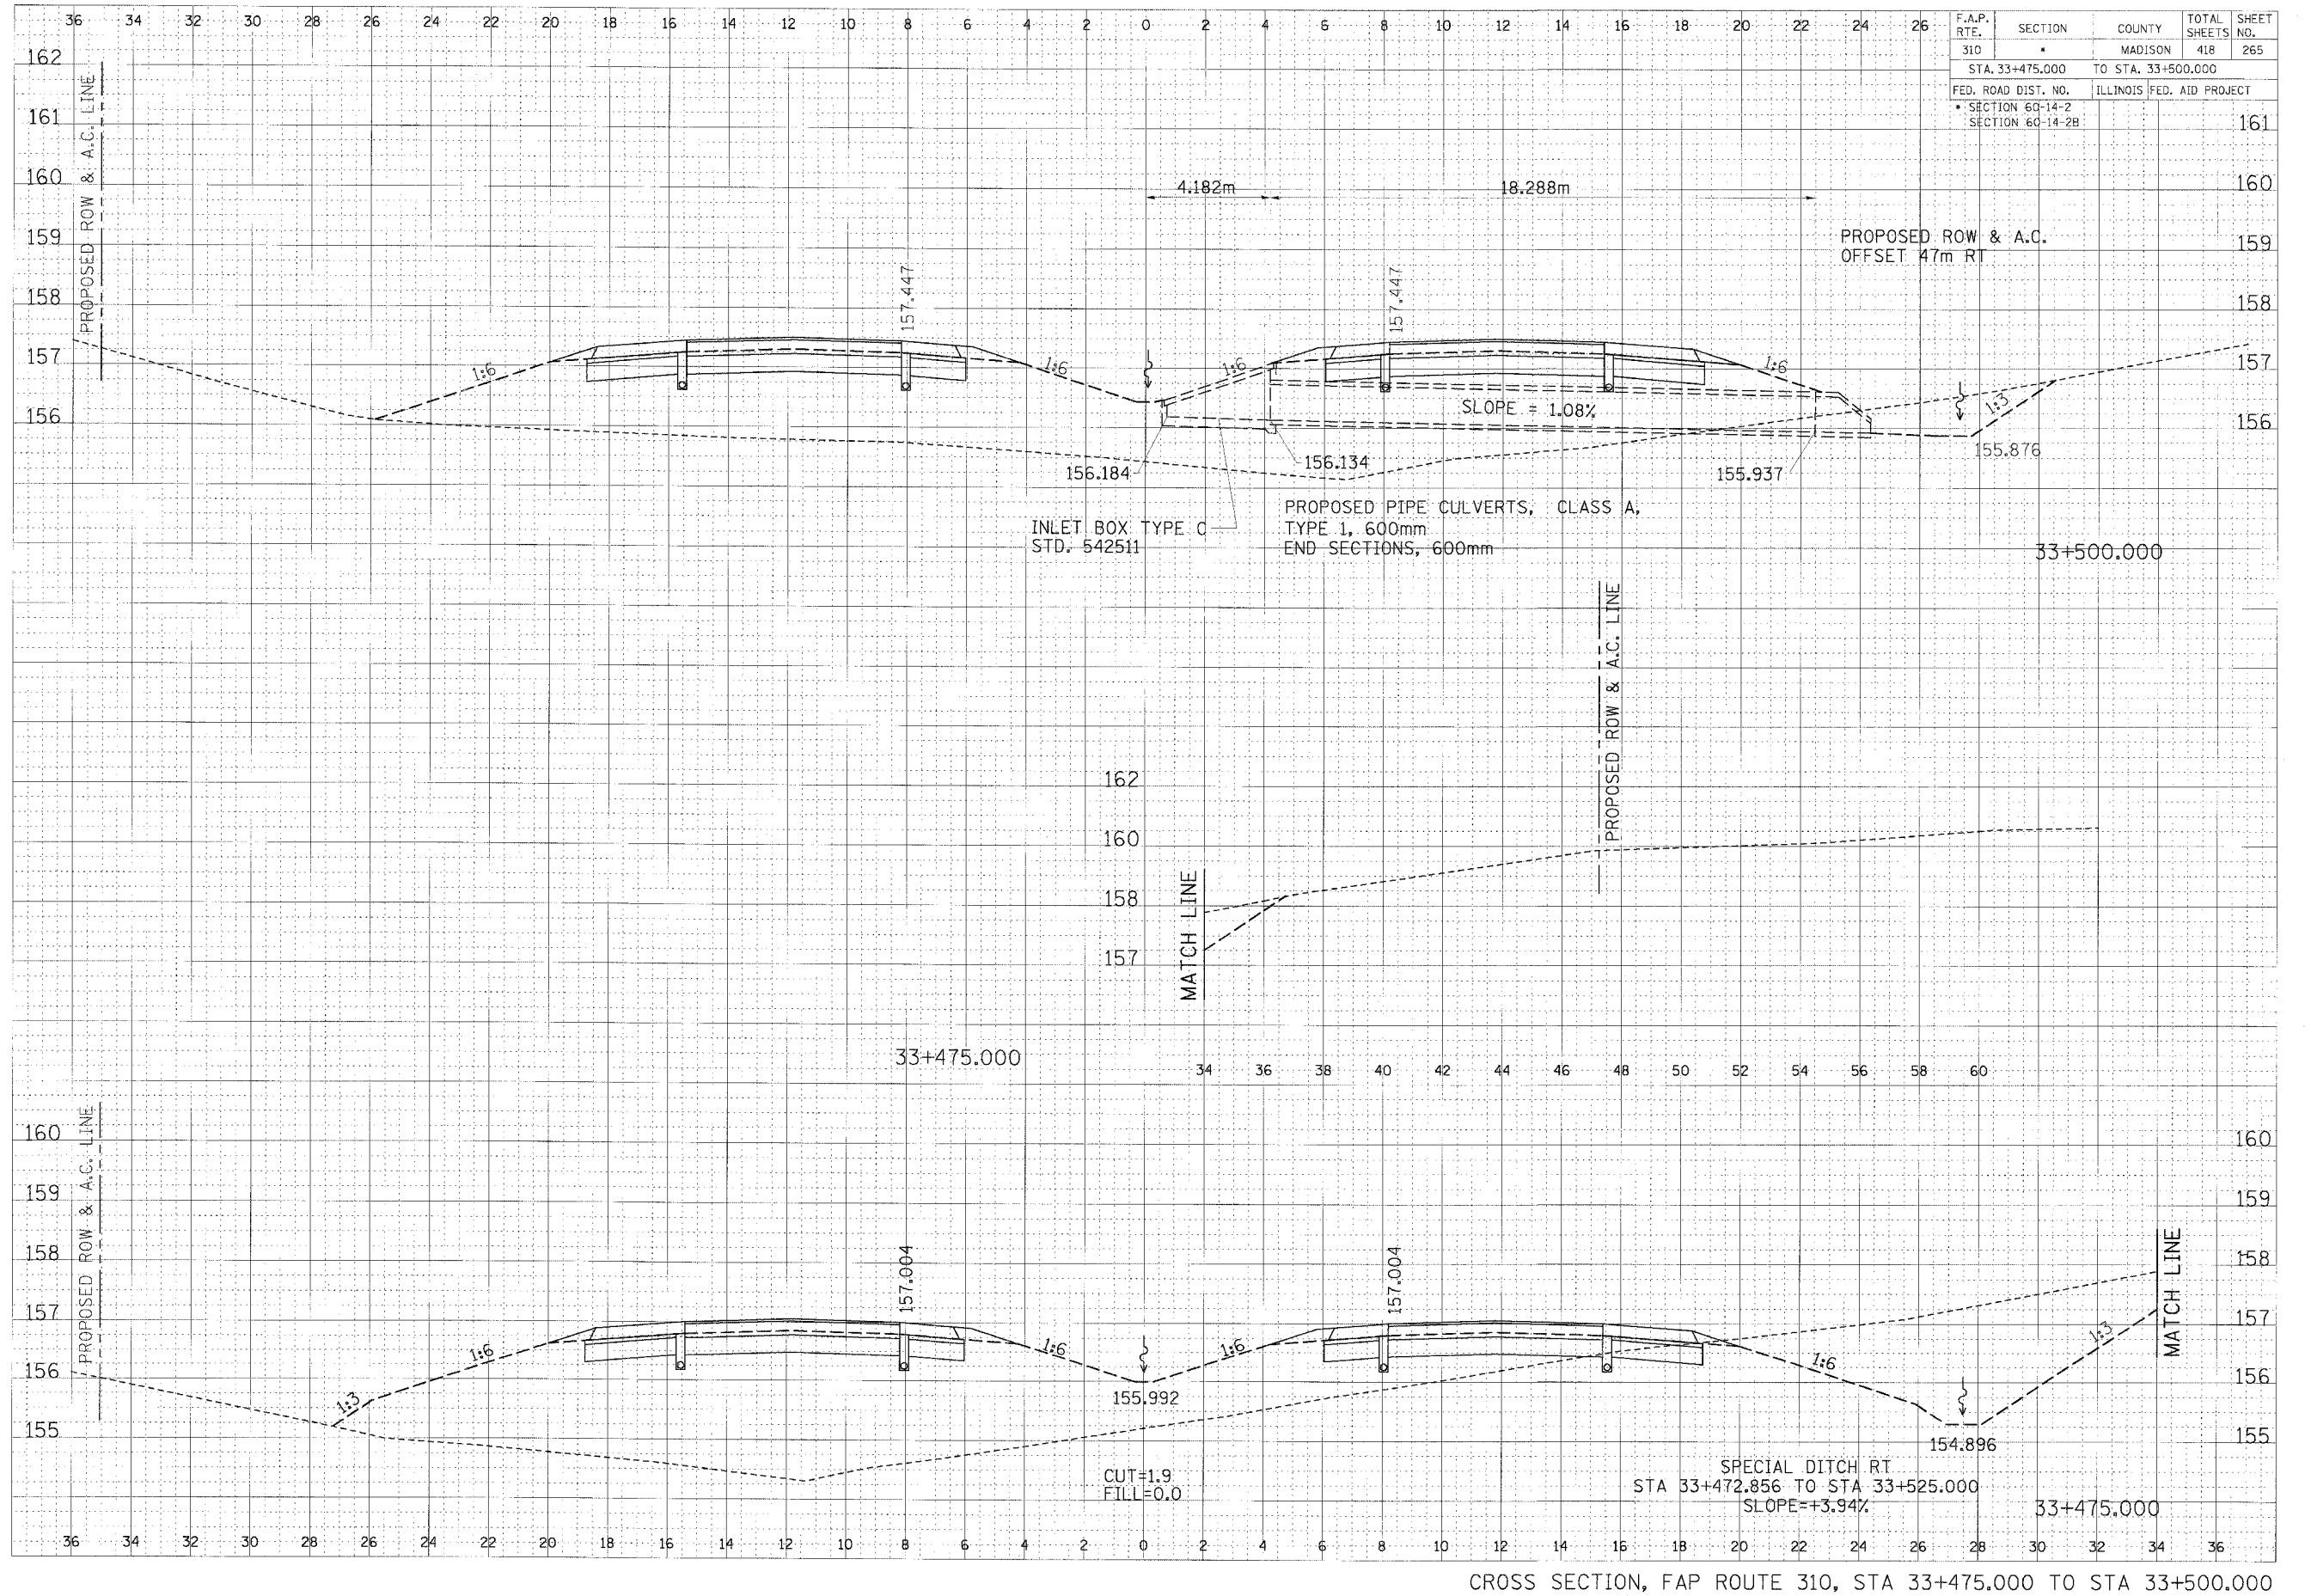

CROSS SECTION, FAP ROUTE 310, STA 33+475.000 TO STA 33+500.000

... 4/19/2007 2:28:27 PM