


F.A.P. RTE.	SECTION	COUNTY	TOTAL SHEETS	SHEET NO.
310	*	MADISON	418	269
STA. 33+600.000		TO STA. 33+625.000		
FED. ROAD DIST. NO.		ILLINOIS FED. AID PROJECT		
* SECTION 60-14-2		SECTION 60-14-2B		



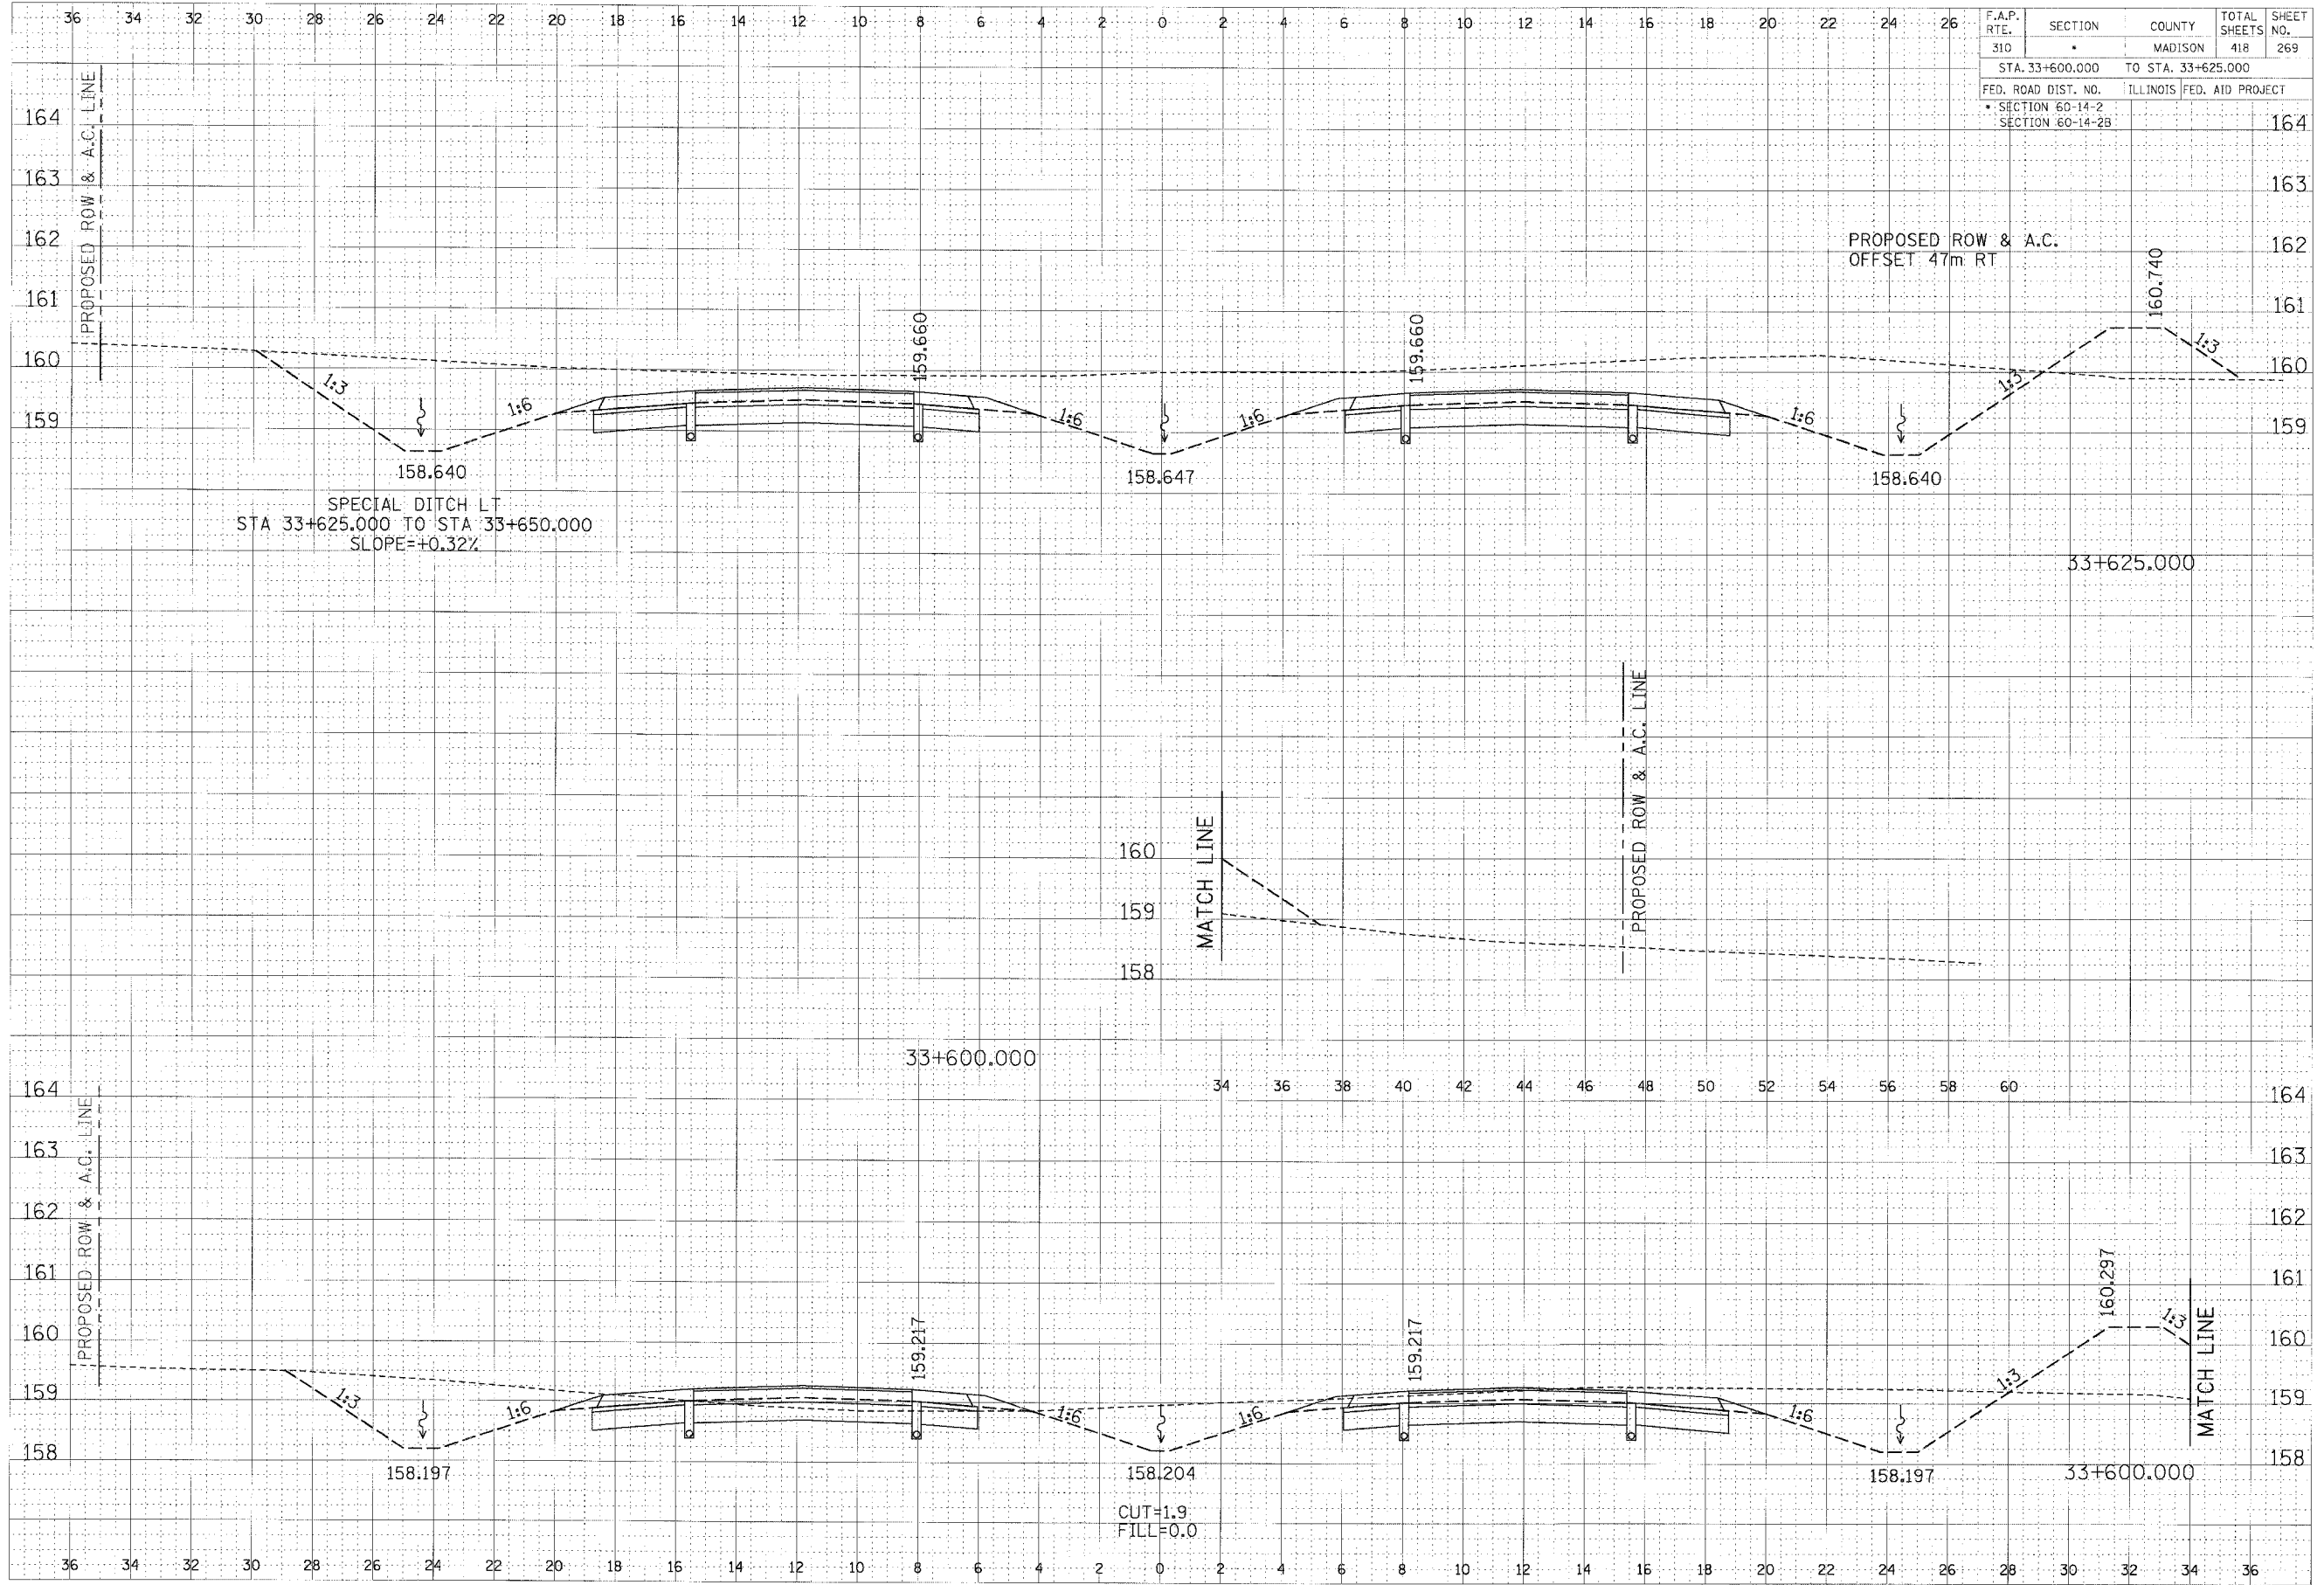

CROSS SECTION, FAP ROUTE 310, STA 33+600.000 TO STA 33+625.000