


PLAN SHEET	SECTION	COUNTY	TOTAL SHEETS	SHEET NO.
1215	99-00169-05-WR	LAKE	153	92

CROSS SECTIONS	
CONTRACT NO. 83847	SUNSET AVENUE

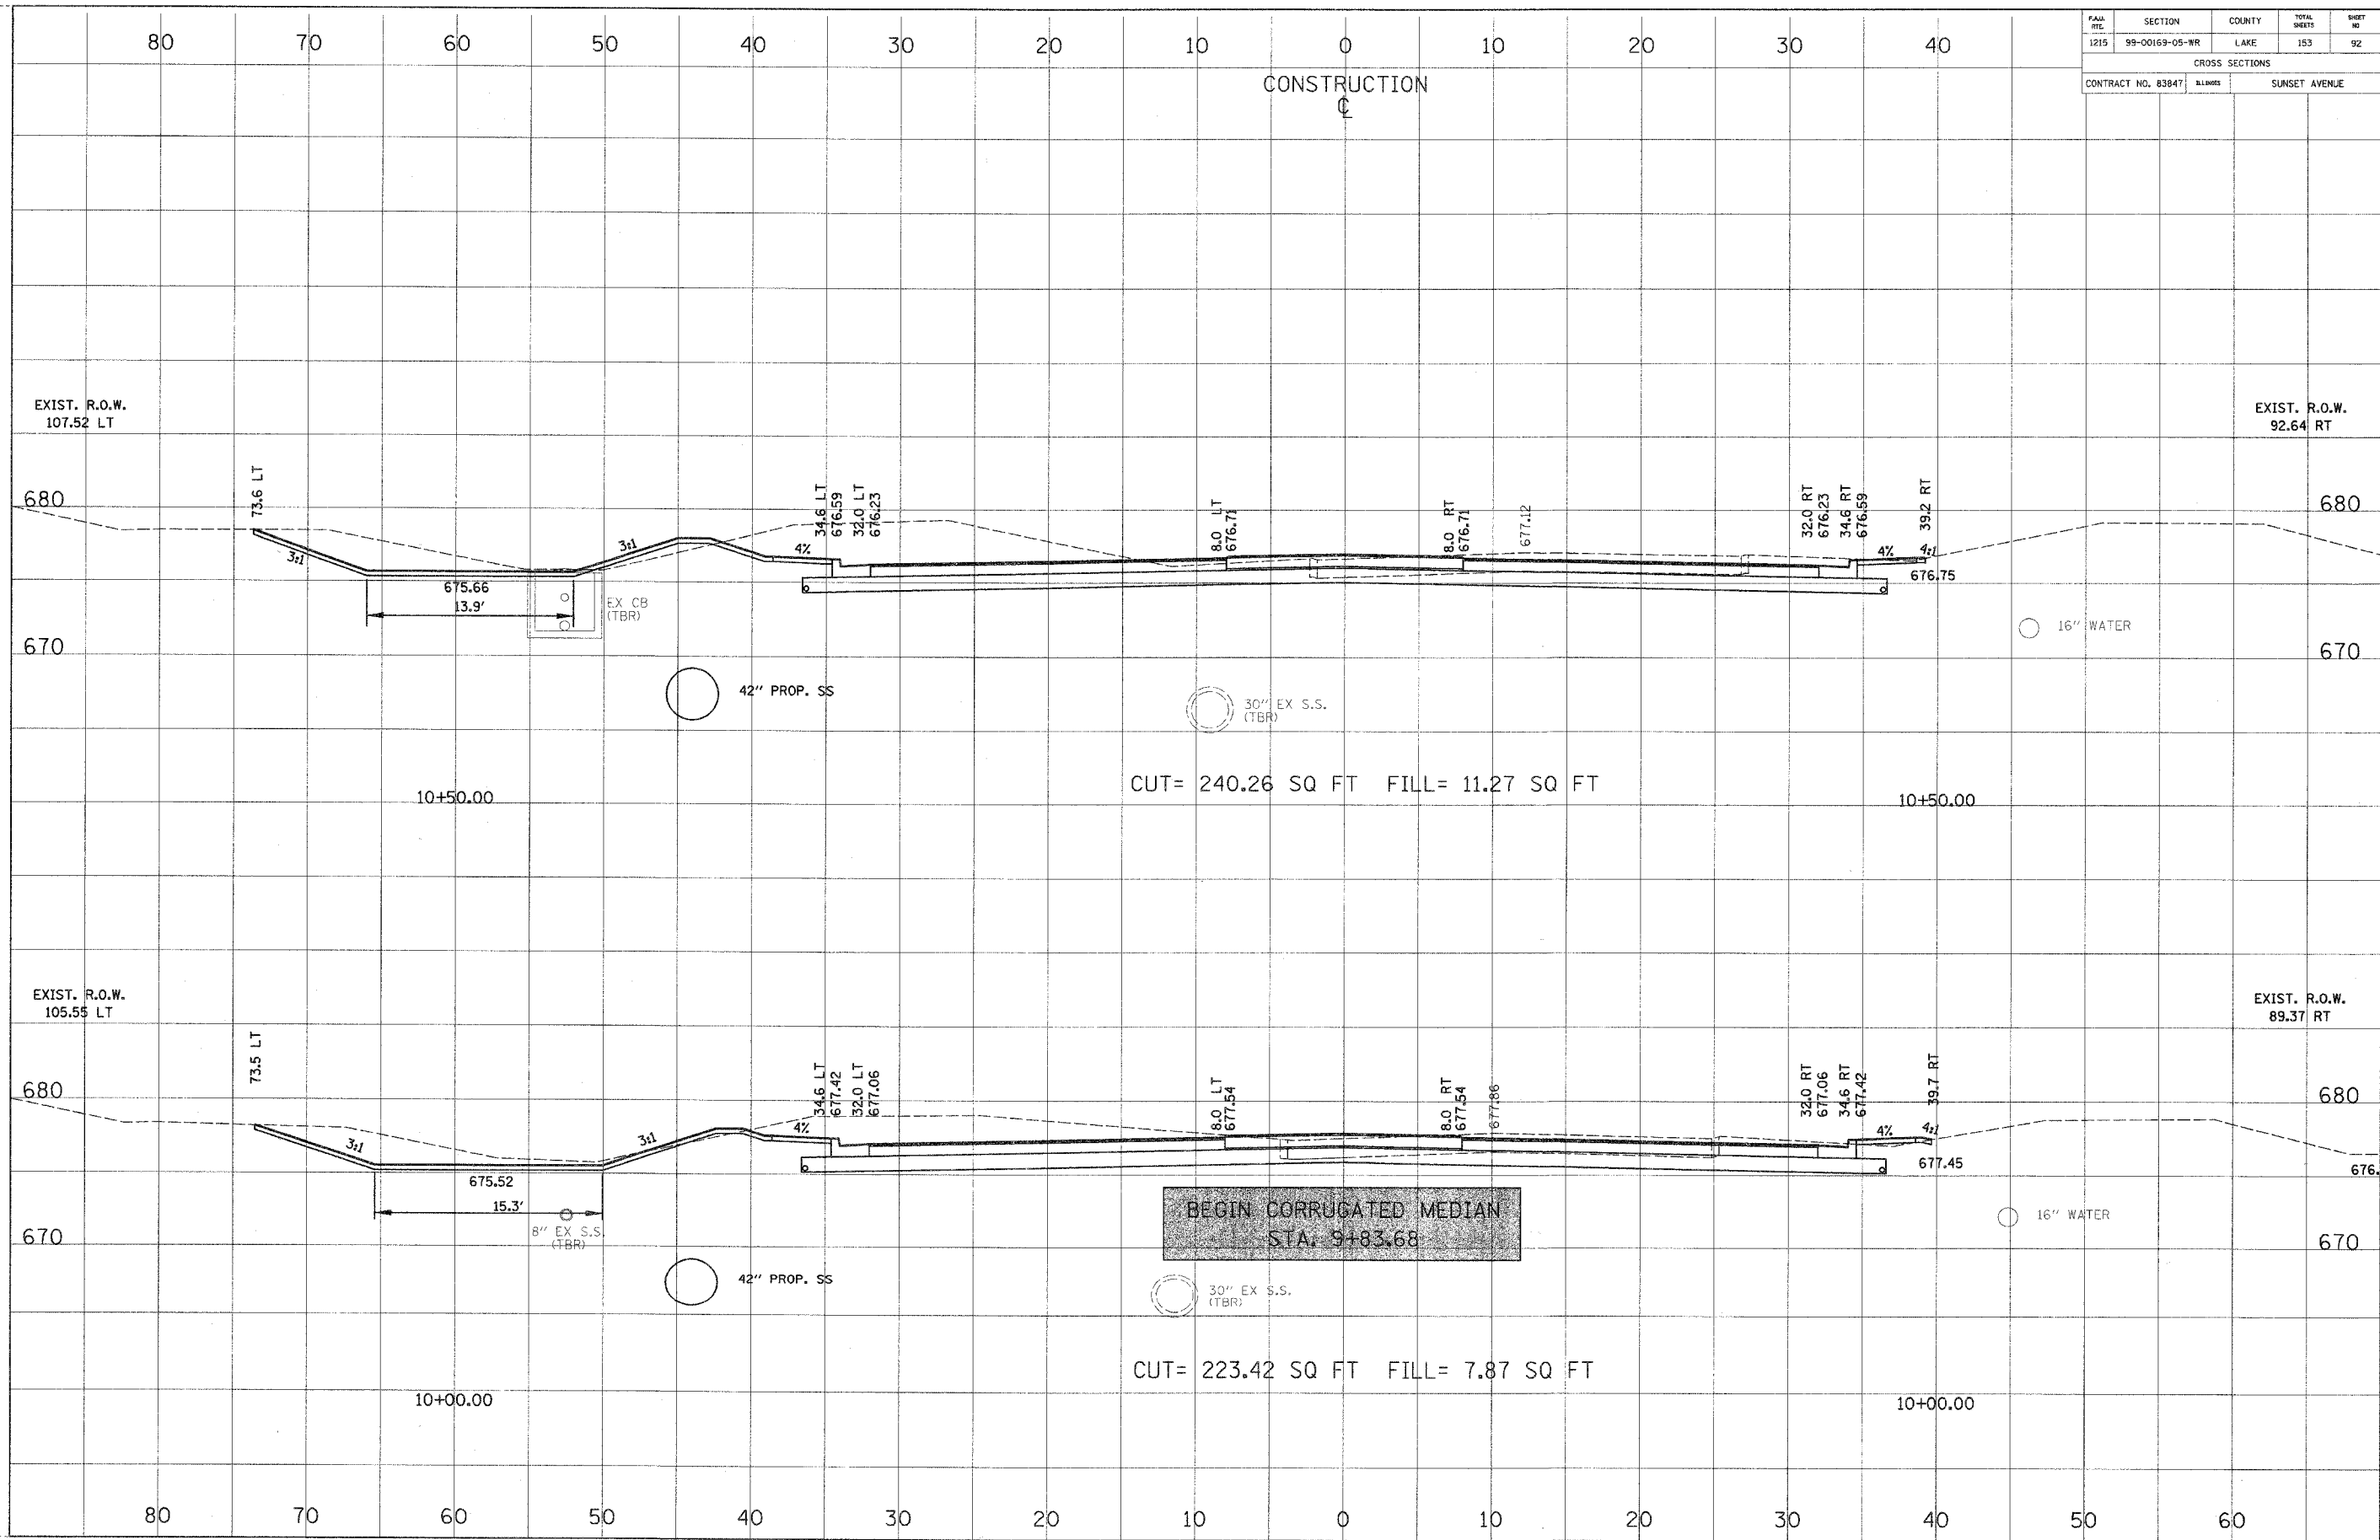


