


FAIR	SECTION	COUNTY	TOTAL	SHEET
DATE			SHEETS	NO
1215	99-00169-05-WR	LAKE	153	100

CROSS SECTIONS	
CONTRACT NO.	SUNSET AVENUE
83847	

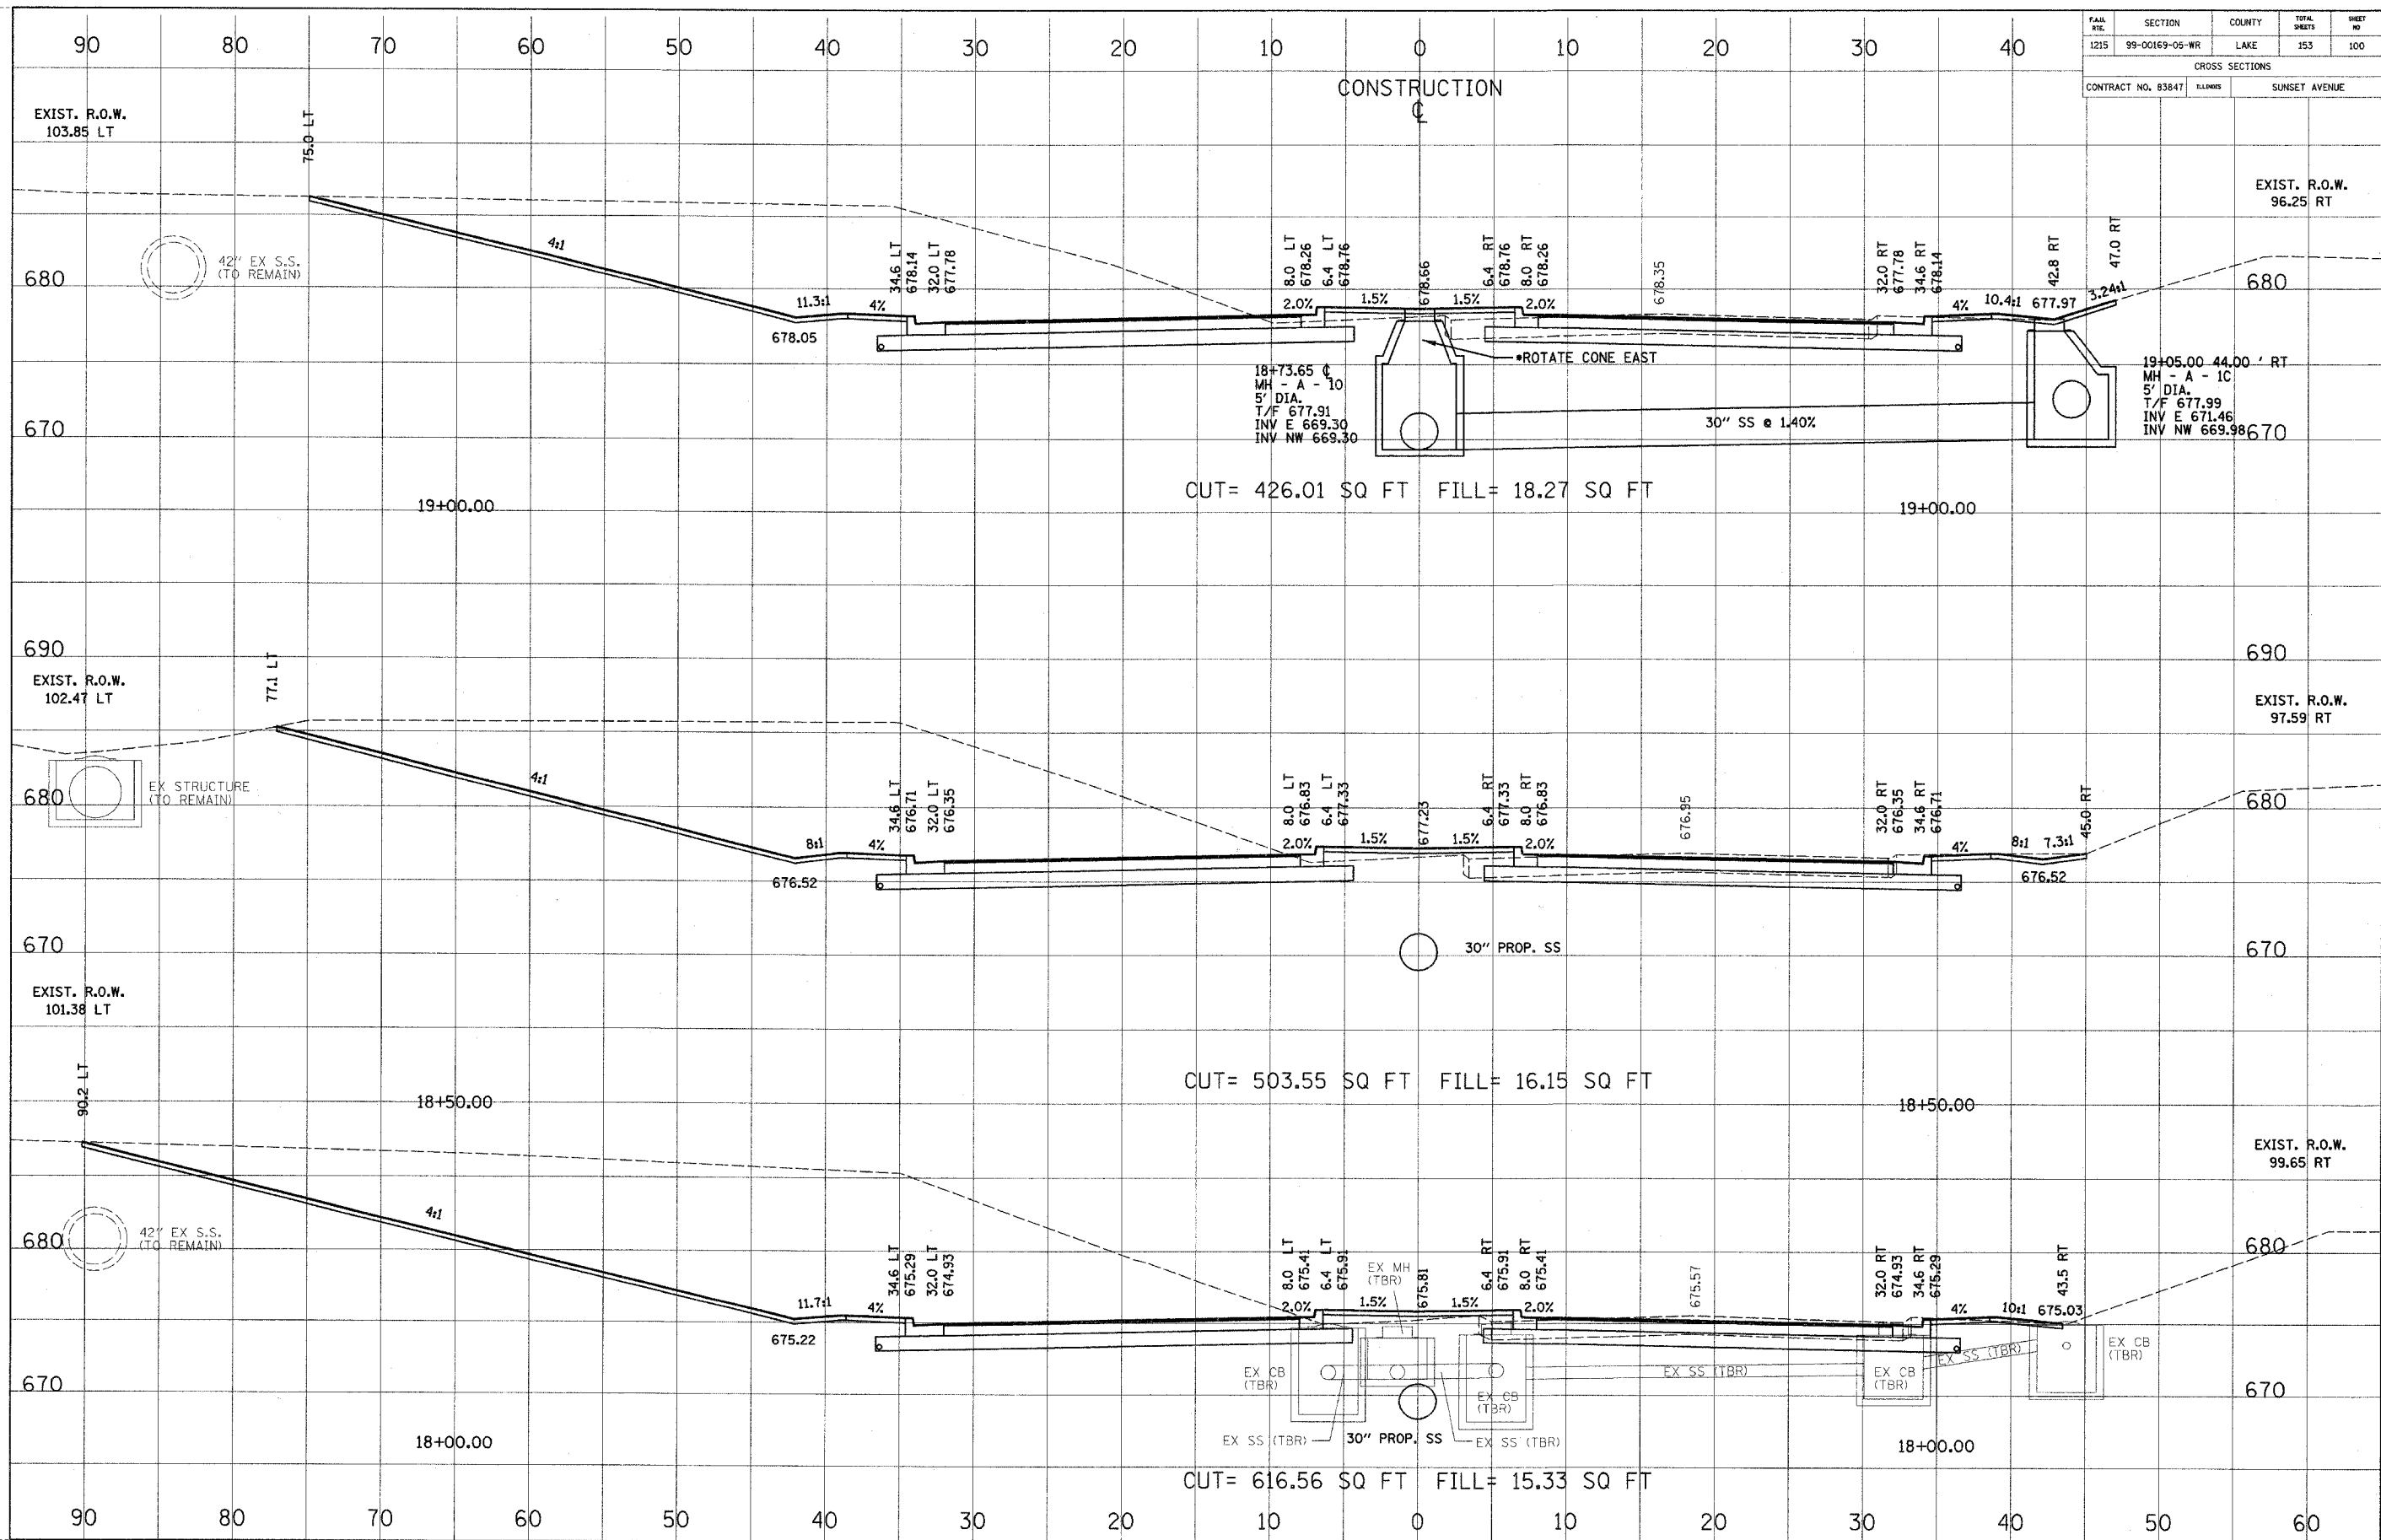

DATE	BY

CROSS SECTION	REVISION	DATE

DATE	BY

CROSS SECTION	REVISION	DATE