


FILE NO.	SECTION	COUNTY	TOTAL SHEETS	SHEET NO.
1215	99-00169-05-WR	LAKE	153	115
CROSS SECTIONS				
CONTRACT NO. 83847		ALIGNED	SUNSET AVENUE	

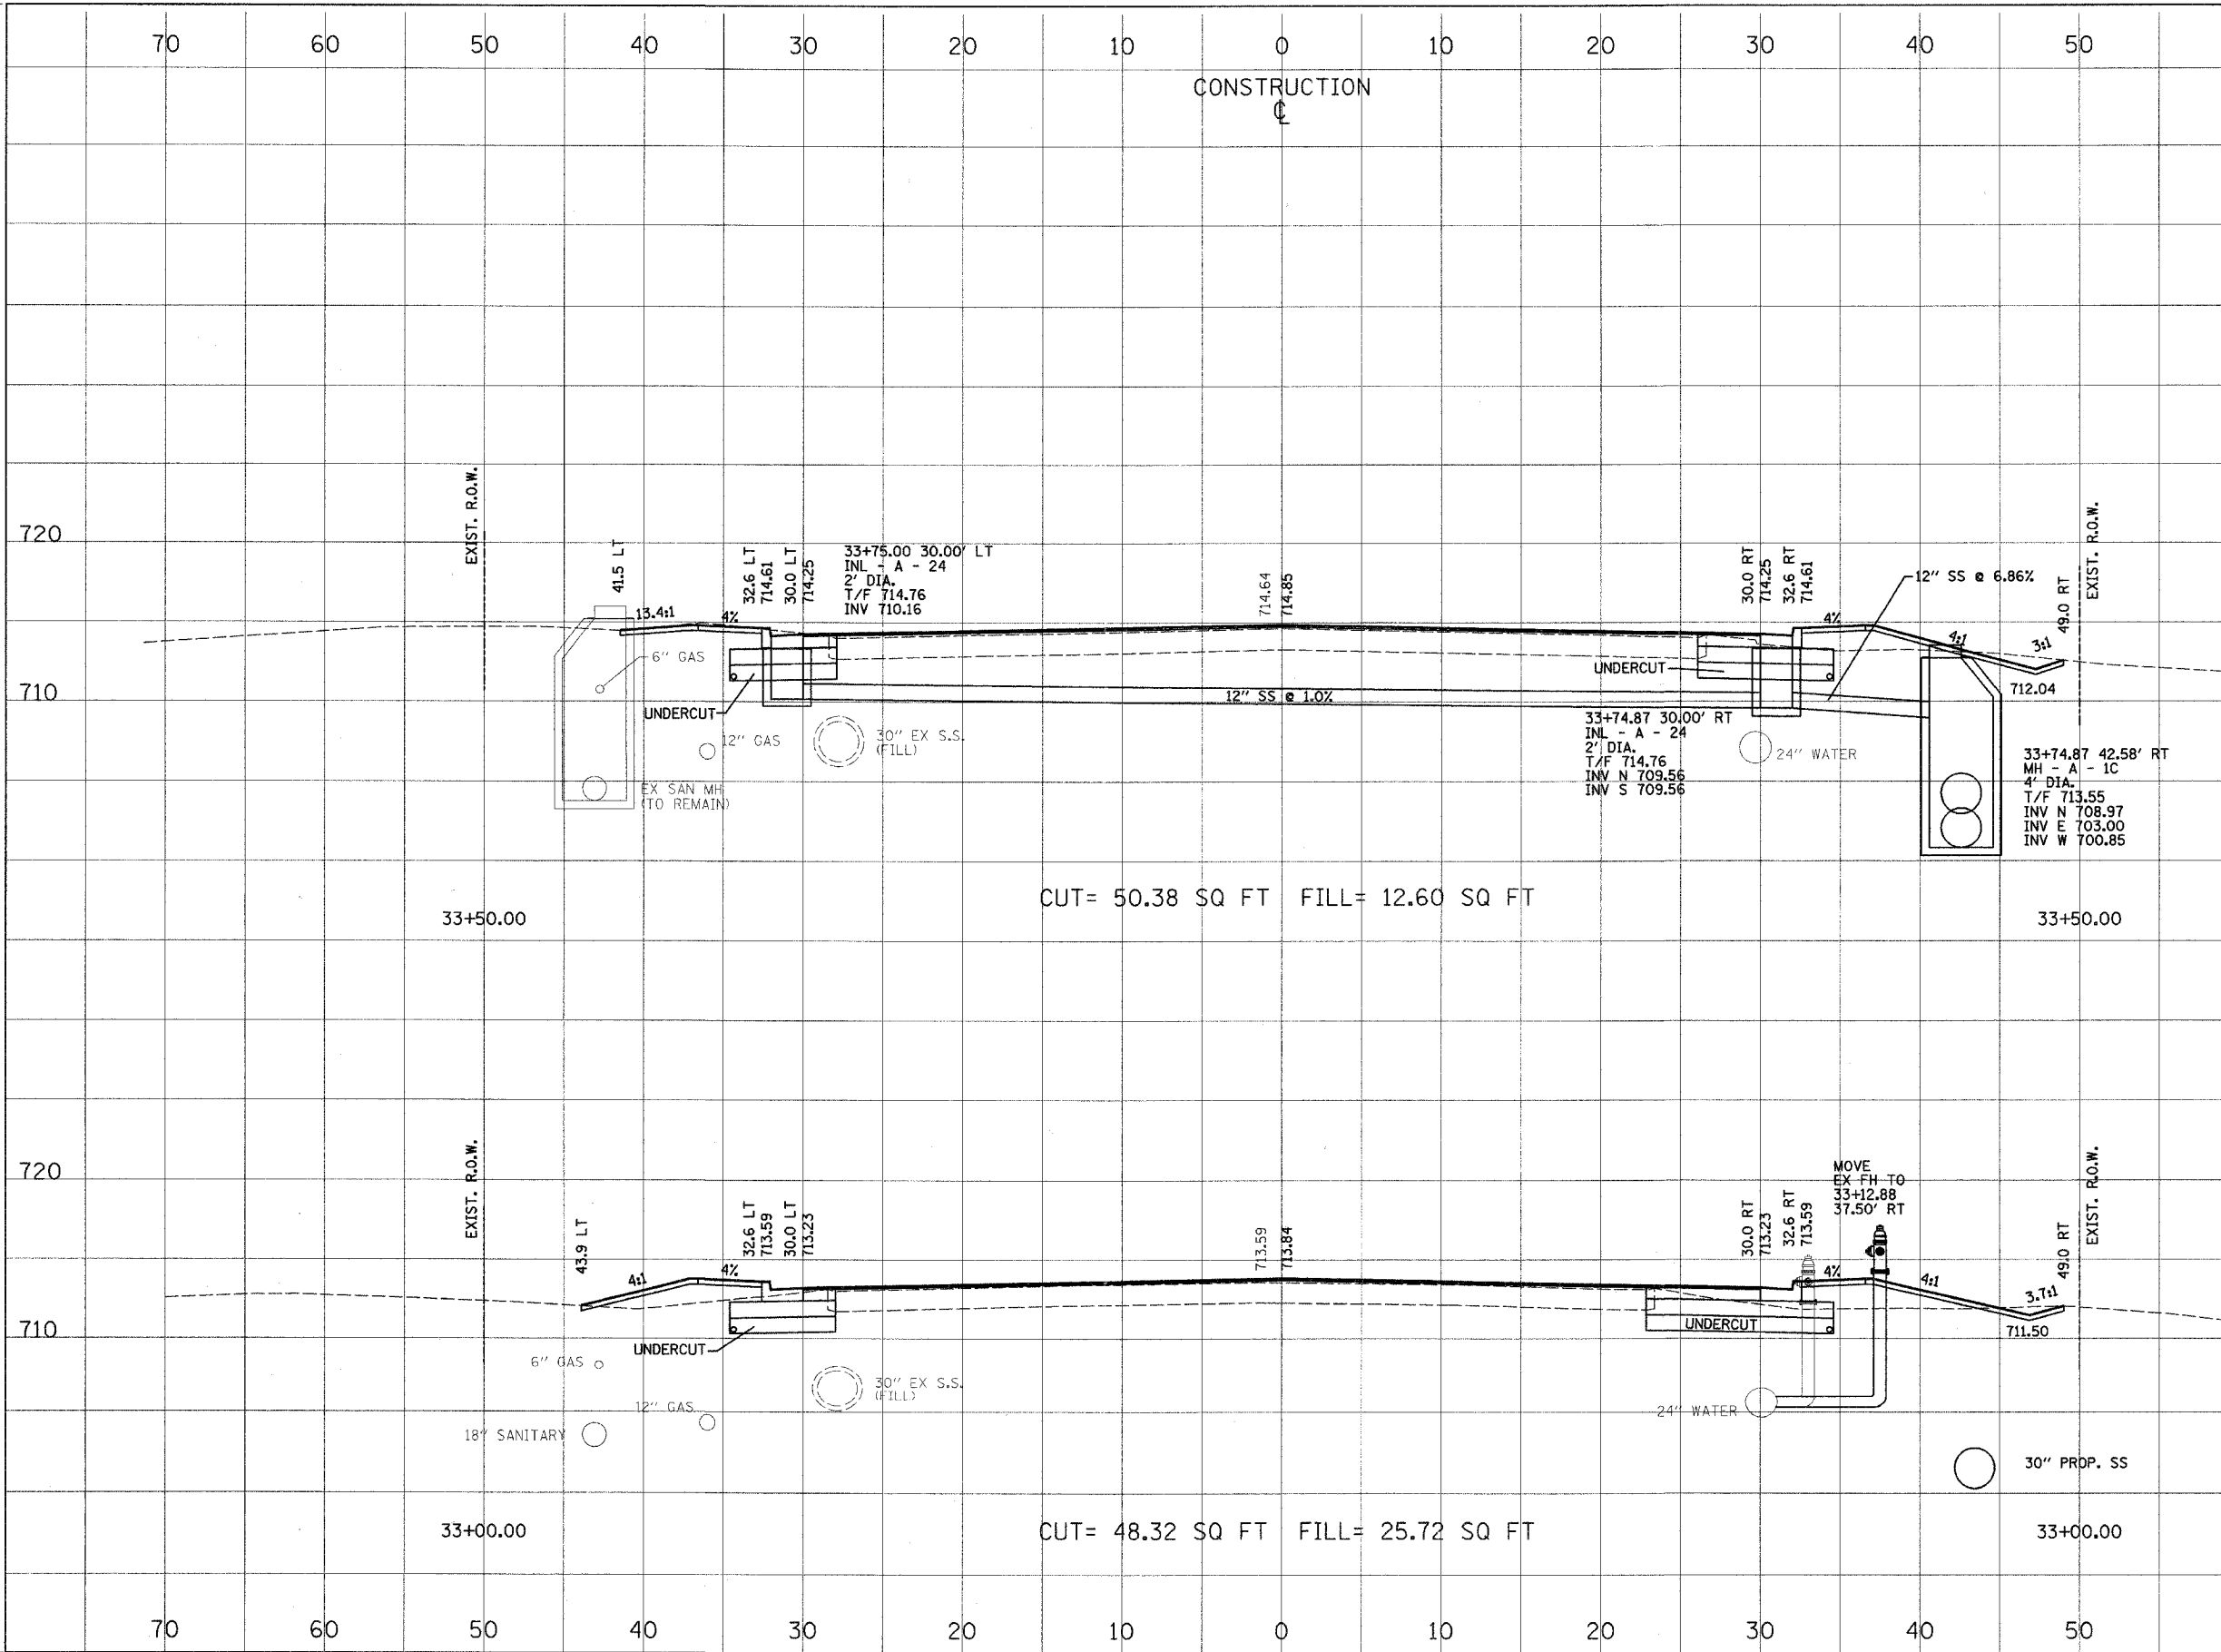

CROSS SECTION	DATE
SURVEYED	
SECTION	
NOTE BOOK	
NO.	

CROSS SECTION	DATE
SURVEYED	
SECTION	
NOTE BOOK	
NO.	