


FAIR	SECTION	COUNTY	TOTAL	SHEET
1215	99-00169-05-WR	LAKE	153	119
CROSS SECTIONS				
CONTRACT NO. 8384T		SUNSET AVENUE		

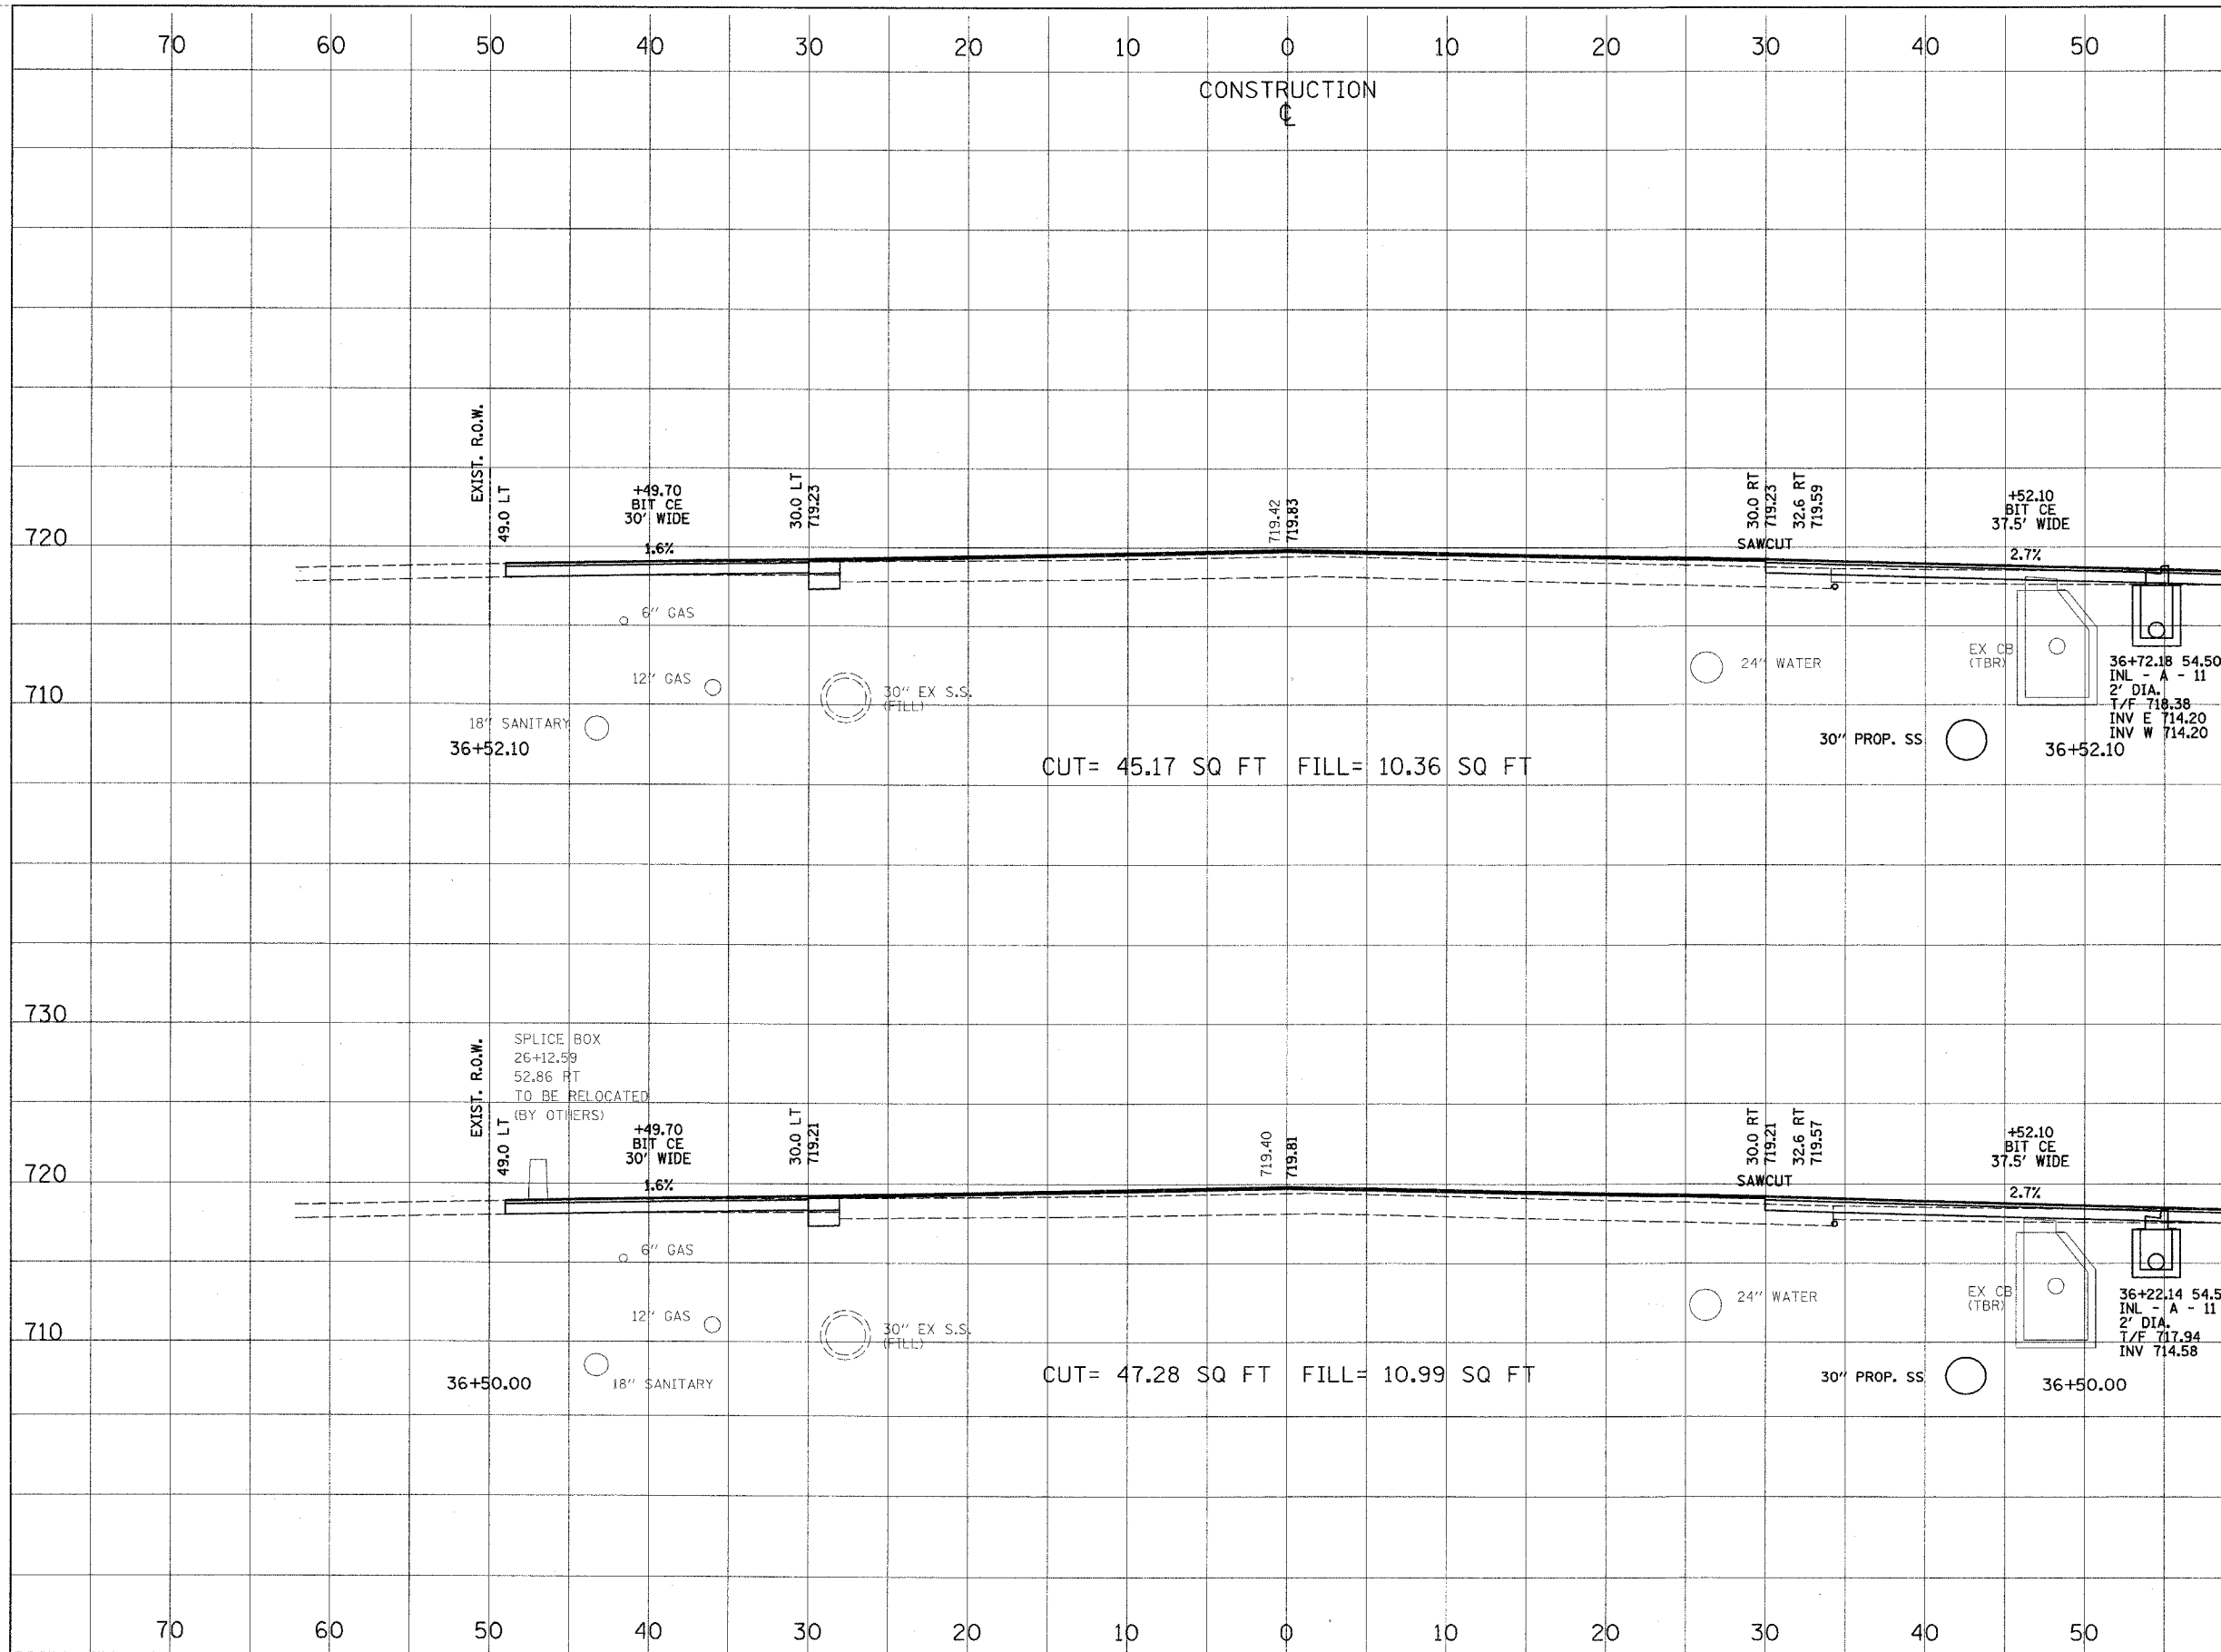

CROSS SECTION	BY	DATE
SECTION		
PLOTTED		
NOTE BOOK		
NO.		

CROSS SECTION	BY	DATE
SECTION		
PLOTTED		
NOTE BOOK		
NO.		