


FILE NO.	SECTION	COUNTY	TOTAL SHEETS	SHEET NO.
1215	99-00169-05-WR	LAKE	153	148

CROSS SECTIONS	
CONTRACT NO. 83847	ALIGNMENT
	DETENTION POND

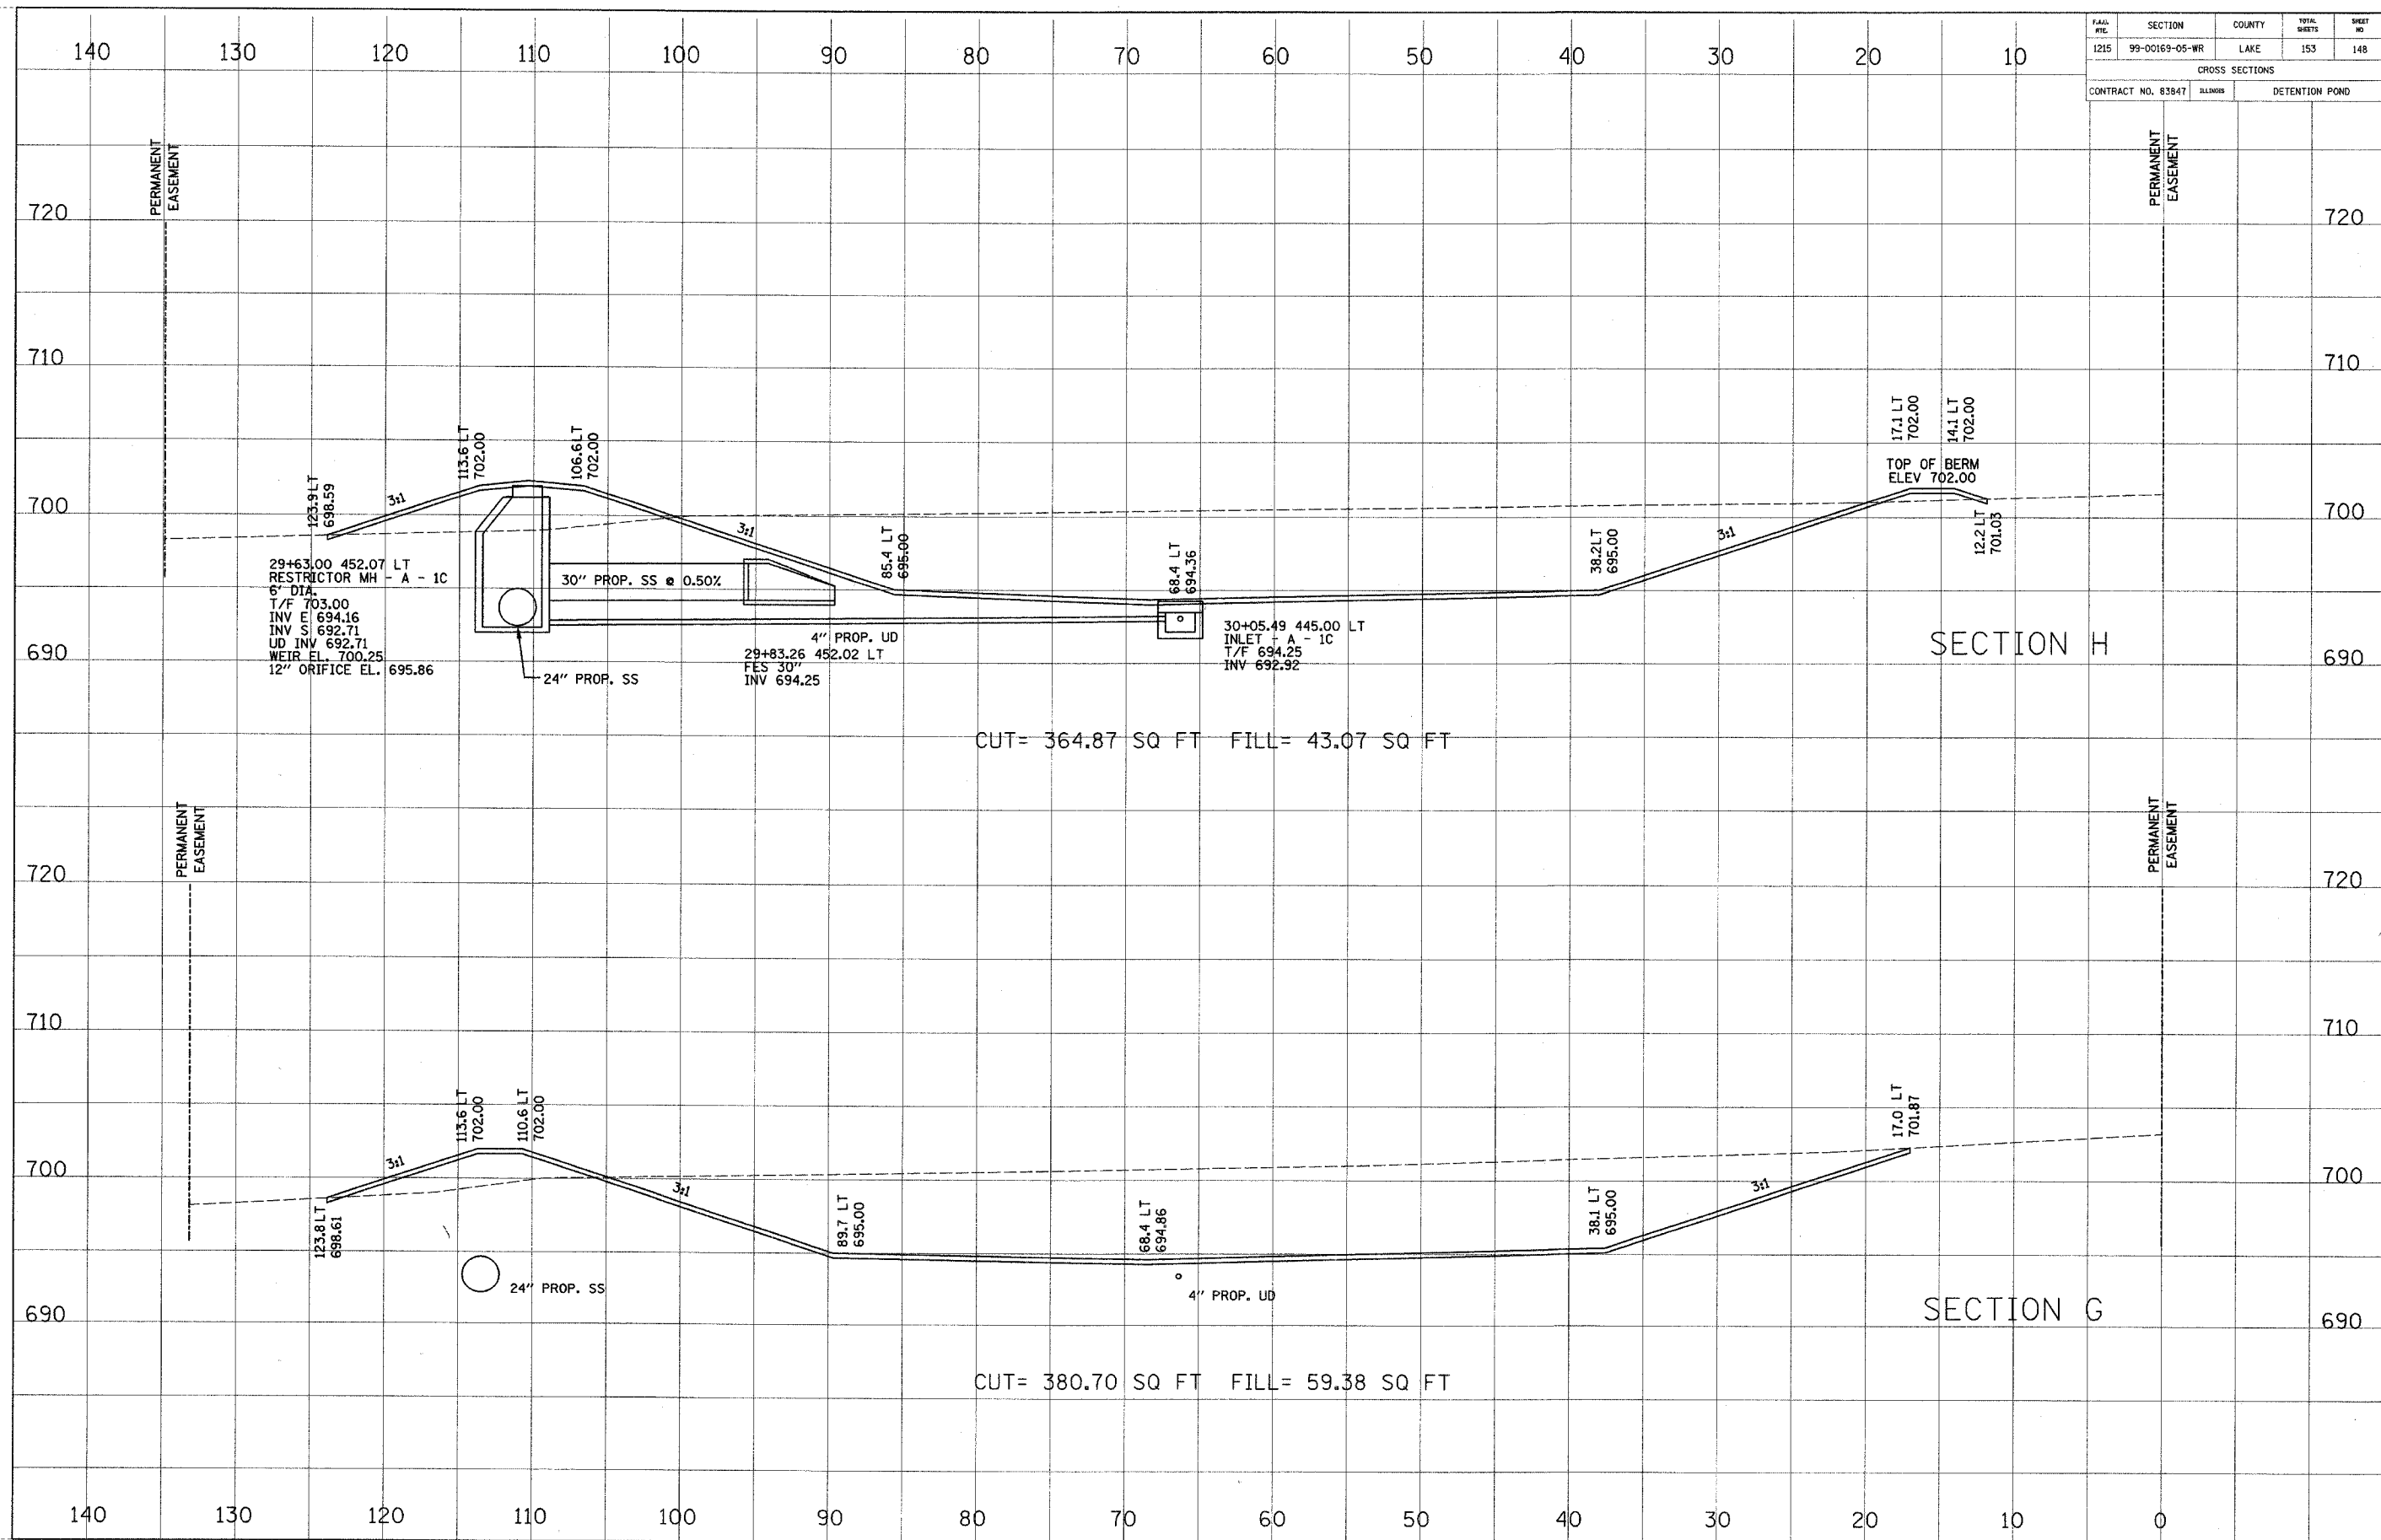

NO.	DATE	BY

NO.	DATE	BY

NO.	DATE	BY

NO.	DATE	BY