
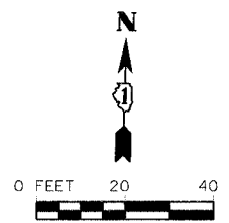


F.A. RTE.	SECTION	COUNTY	TOTAL SHEETS	SHEET NO.
1394	97-00226-00-FP	COOK	80	44
STA. 18+00		TO STA. 24+00		
FED. ROAD DIST. NO.		ILLINOIS FED. AID PROJECT		
CONTRACT NO.: 83898				

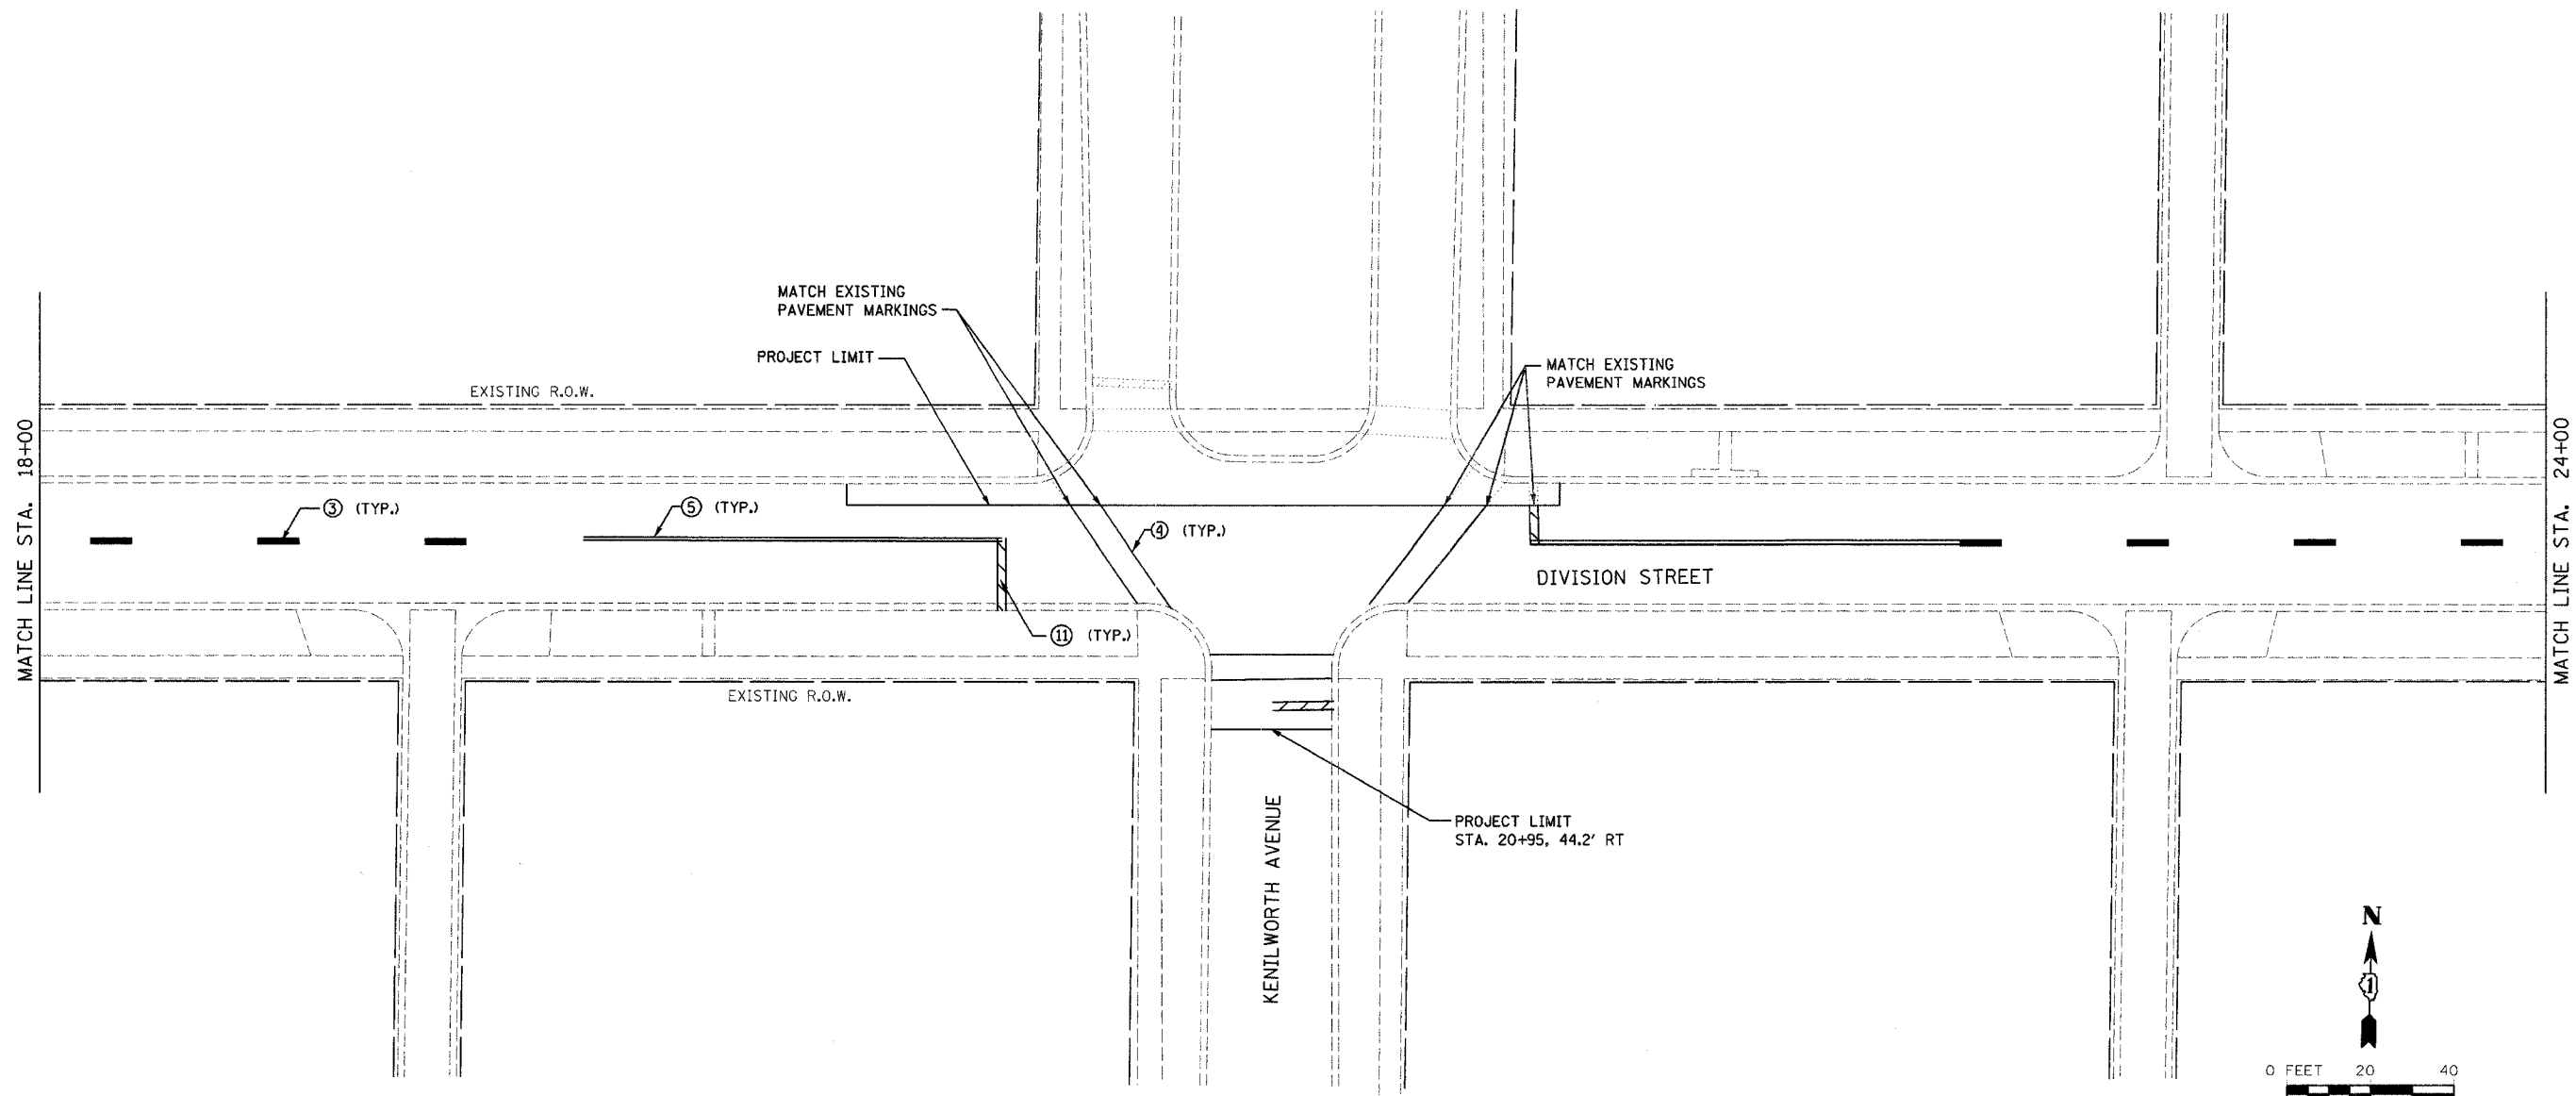


	REVISIONS		ILLINOIS DEPARTMENT OF TRANSPORTATION	
	NAME	DATE	FAU 1394	
			DIVISION STREET	
			PROPOSED PAVEMENT MARKINGS	
			SCALE: VERT.      DRAWN BY    SAK	
		DATE 1/9/2007      CHECKED BY    JDM		