


F.A.U.	COUNTY SECTION	COUNTY
ROUTE	87335	DEKALB
5348	STATE SECTION	DEKALB
	06-00160-02-WR	
CROSS SECTIONS STA. 138+50 TO 139+50		
F.H.W.A. REG. 5 ILLINOIS PROJECT HPP-		

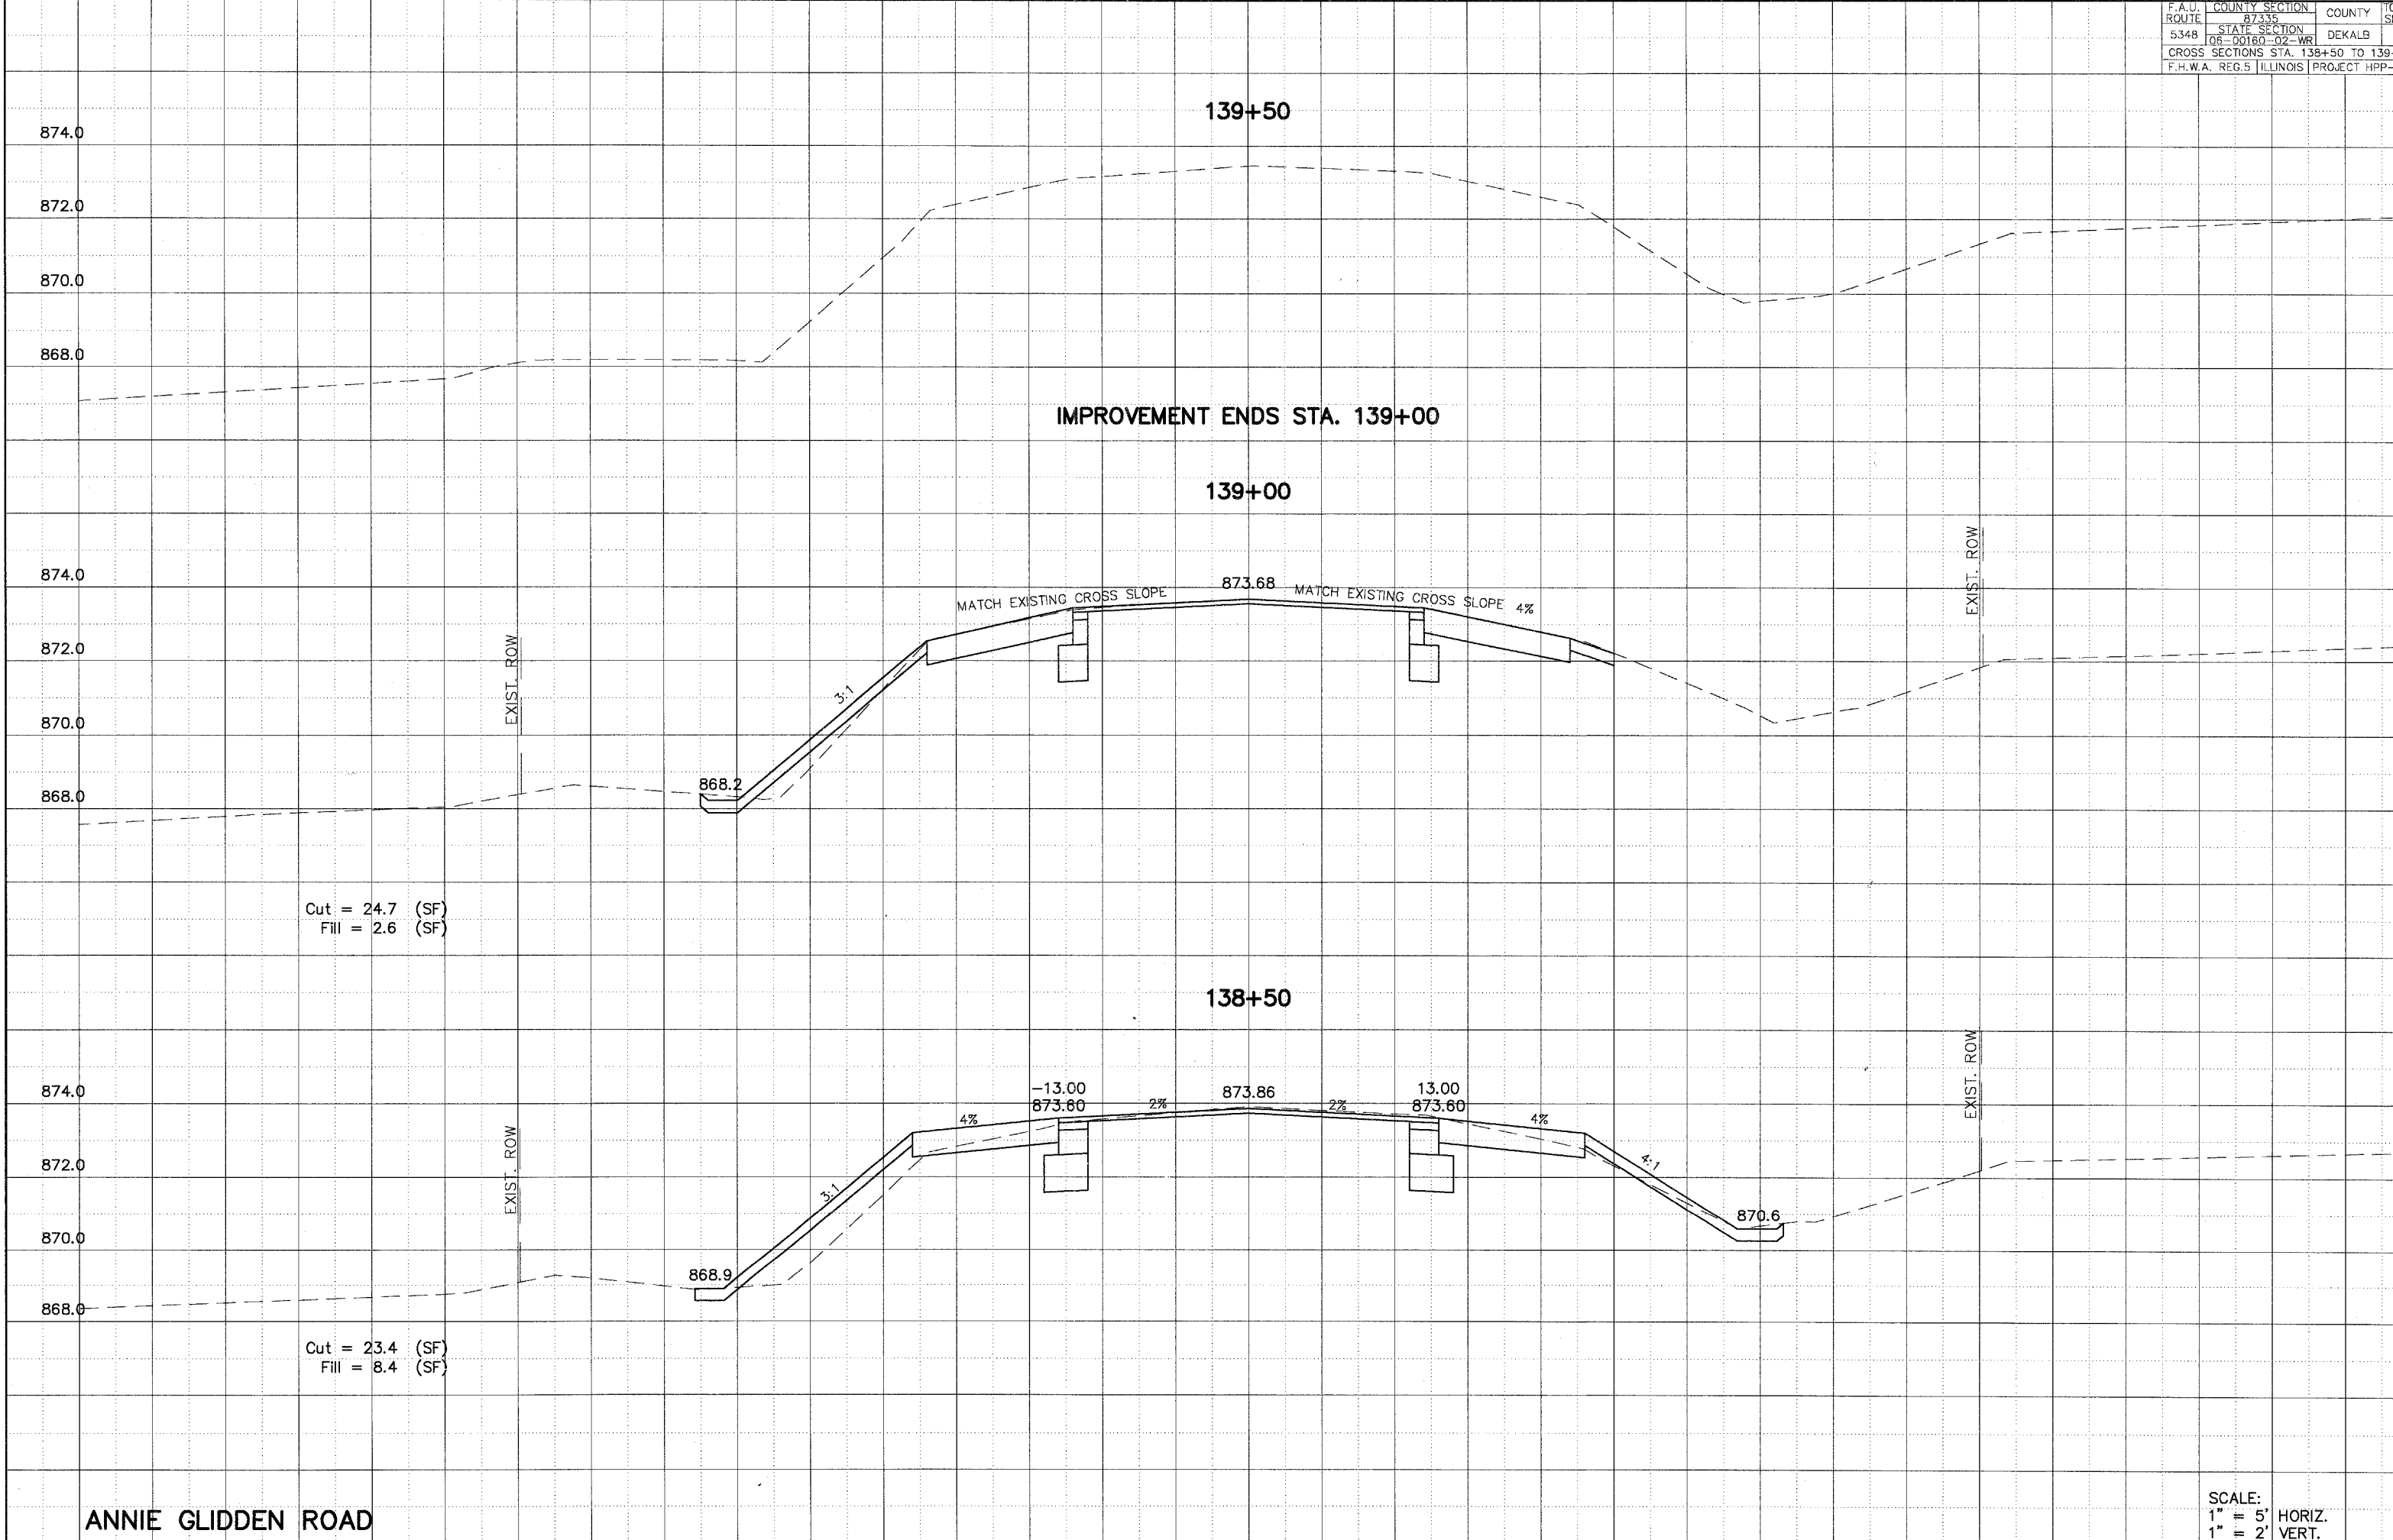

ANNIE GLIDDEN ROAD

SCALE:  
1" = 5' HORIZ.  
1" = 2' VERT.