


CADD FILE: /4812/ks_Cadd/HrC.dgn
 PLOTTED: 01/23/2007

ORIGINAL SURVEY	BY	DATE
NOTE BOOK	TEMPLAT	
AREAS		
AREAS CHECKED		

FINAL SURVEY	BY	DATE
NOTE BOOK	TEMPLAT	
AREAS		
AREAS CHECKED		

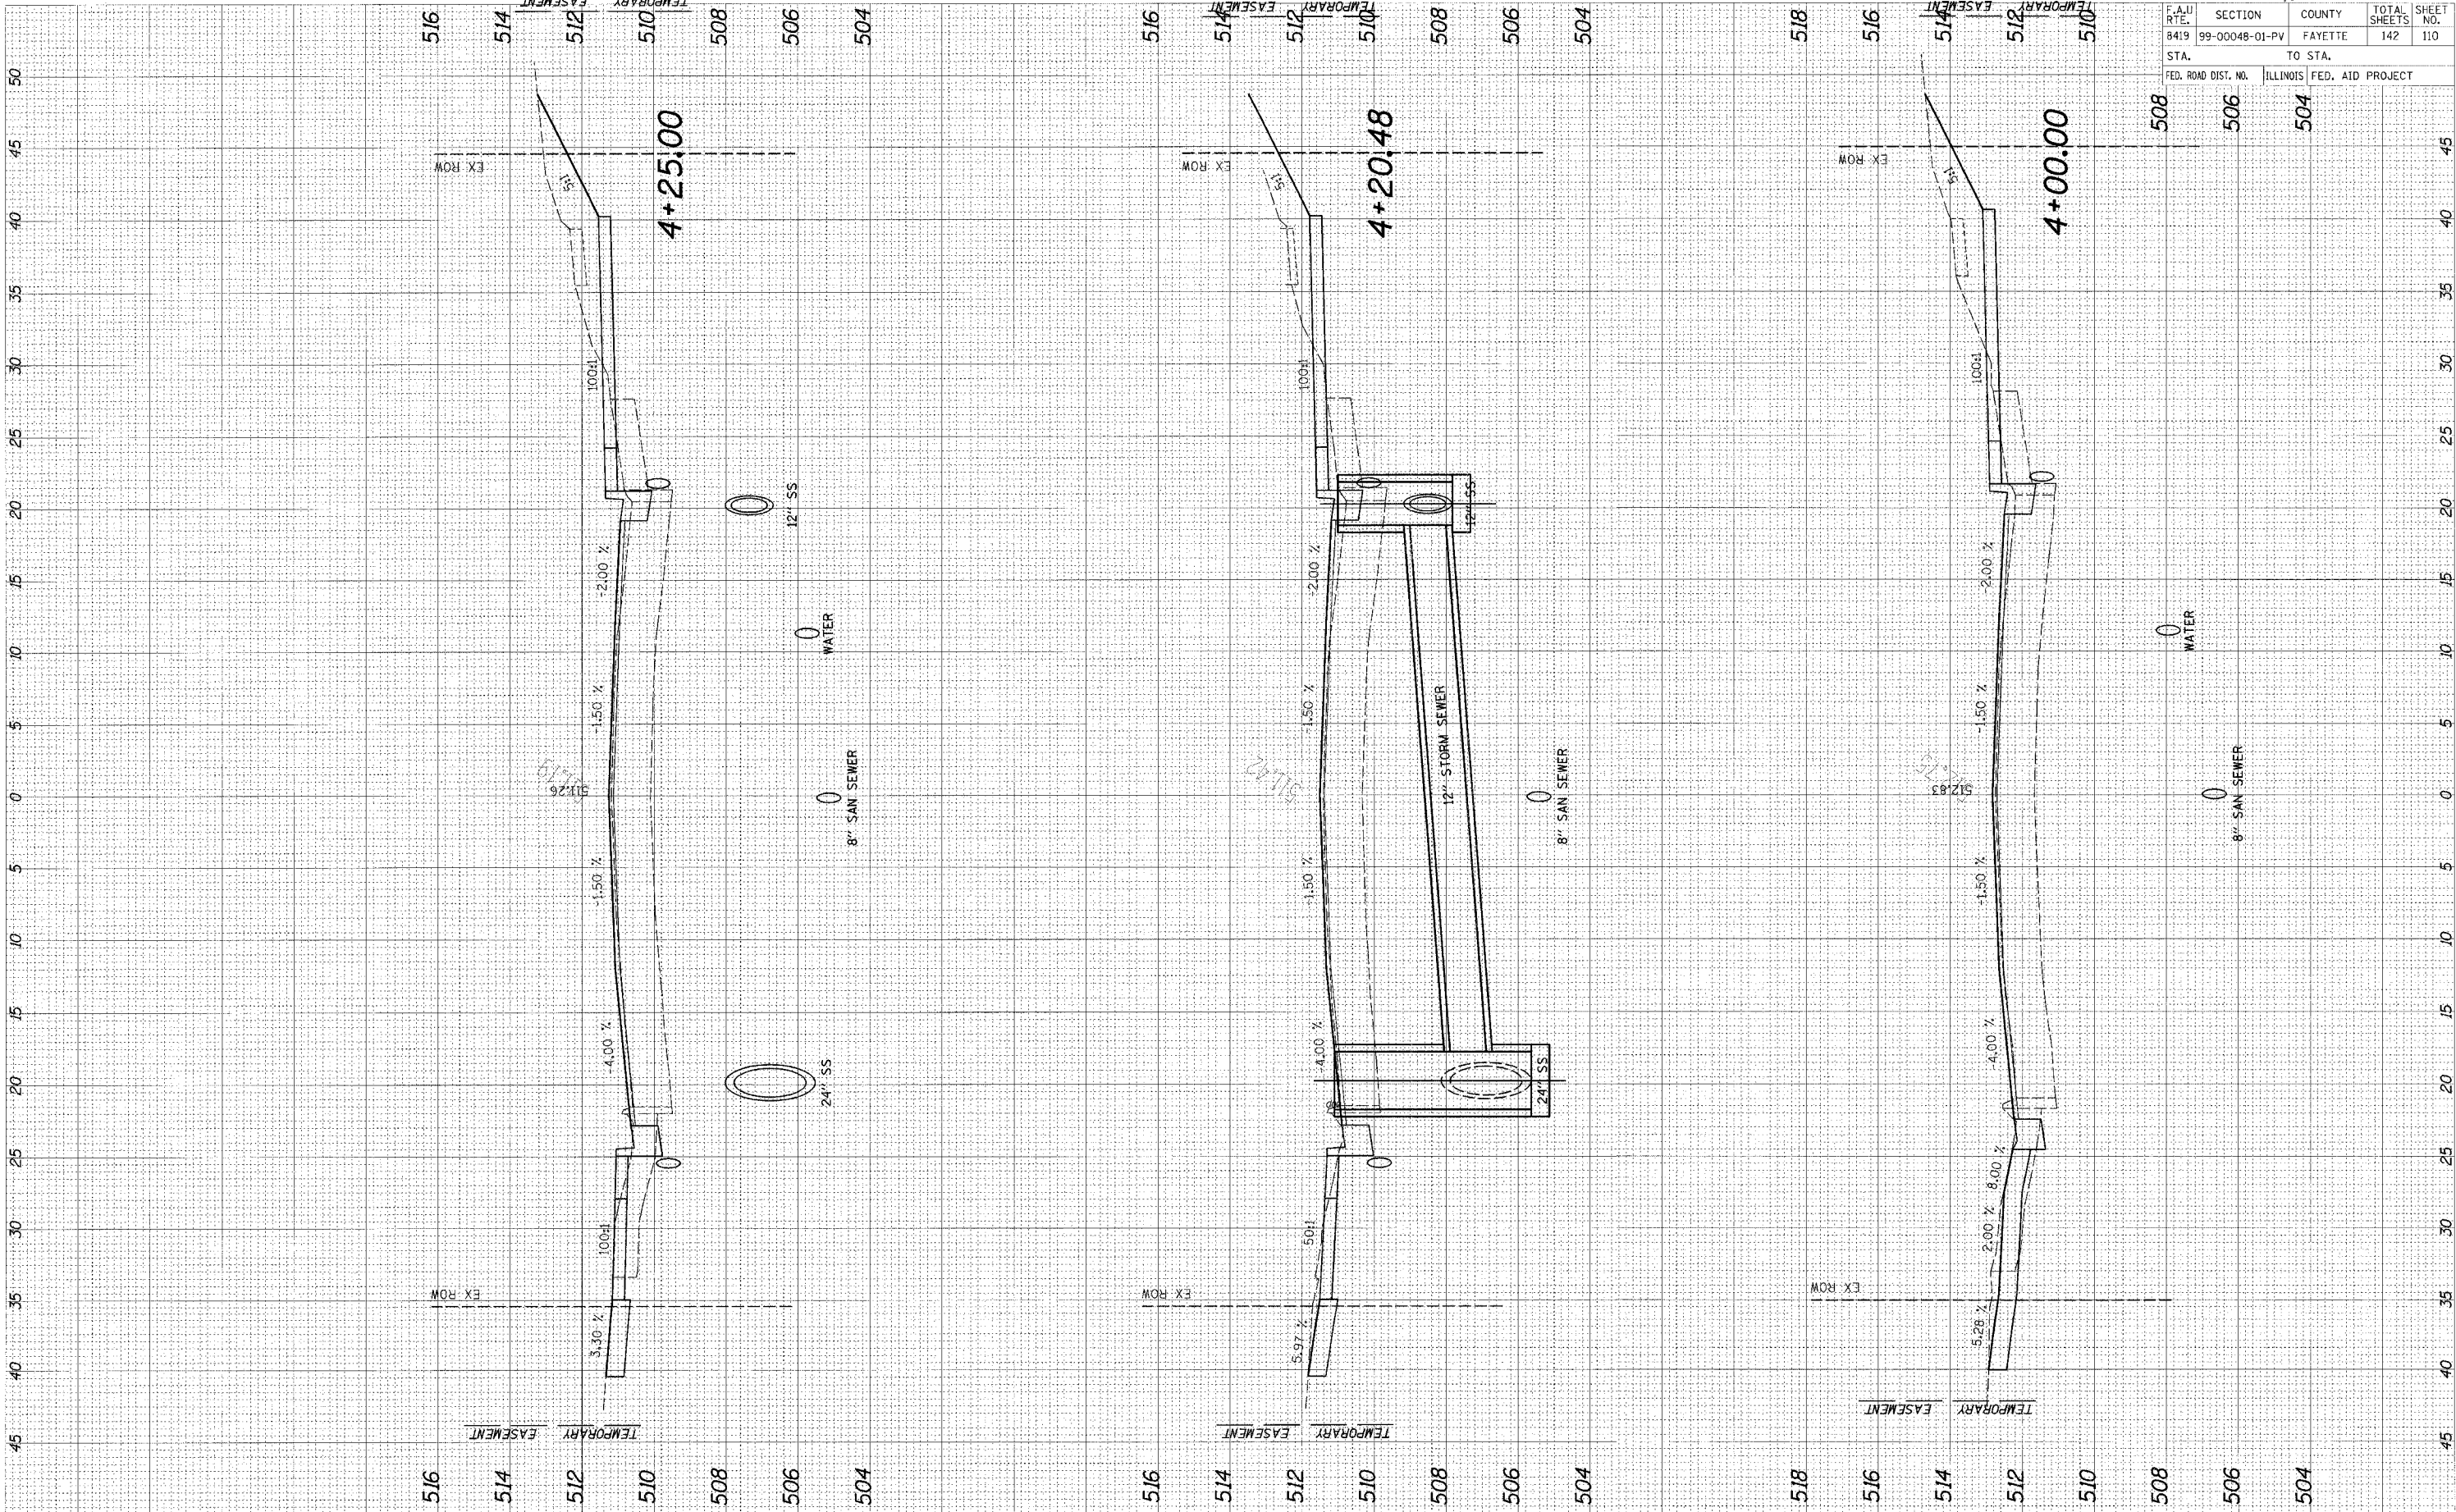

F.A.I. RT.	SECTION	COUNTY	TOTAL SHEETS	SHEET NO.
8419	99-00048-01-PV	FAYETTE	142	110
STA.	TO STA.			
FED. ROAD DIST. NO.	ILLINOIS	FED. AID PROJECT		

96500