


CADD FILE: /4812/ks_GoedertInf.dgn
 PLOTTED: 01/23/2007

CRITICAL	DATE
SURVEY	BY
NOTE BOOK	
TEMP. DATE	
AREAS	
AREAS CHECKED	
NO.	

FINAL	DATE
SURVEY	BY
NOTE BOOK	
TEMP. DATE	
AREAS	
AREAS CHECKED	
NO.	

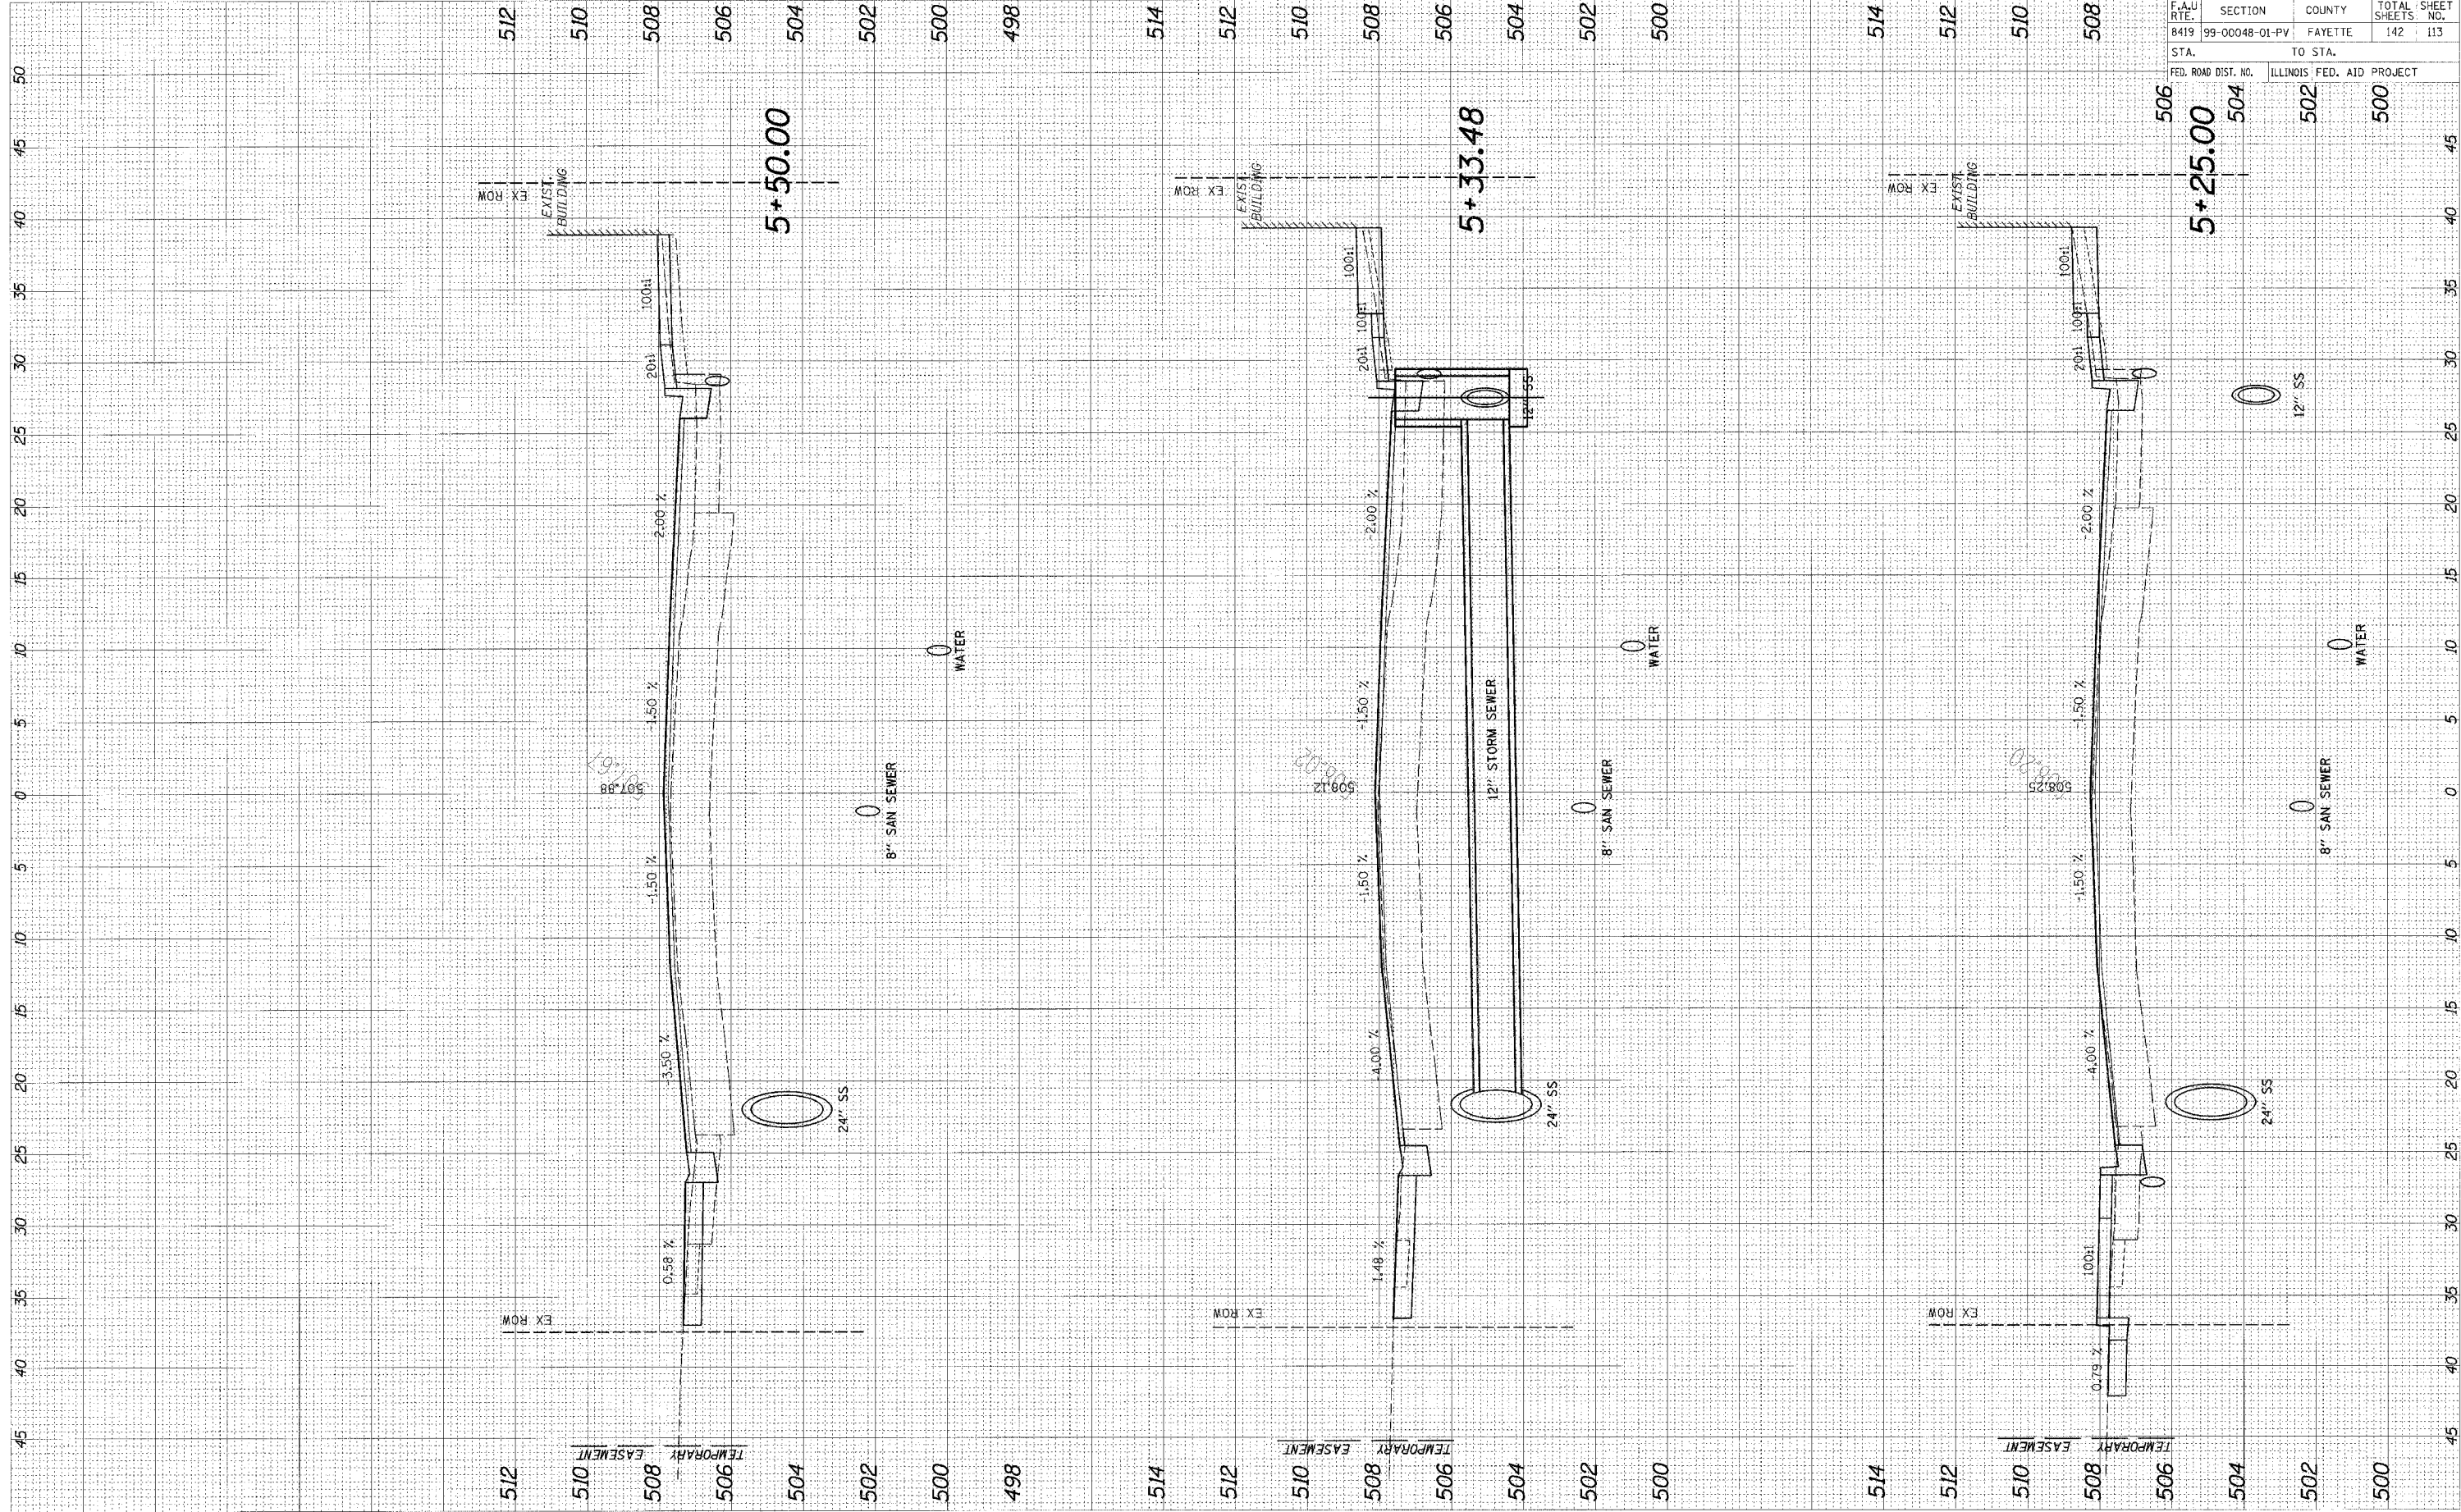

95600

F.A.U. RTE.	SECTION	COUNTY	TOTAL SHEETS	NO.
B419	99-00048-01-PV	FAYETTE	142	113
STA.	TO STA.			
FED. ROAD DIST. NO.	ILLINOIS FED. AID PROJECT			
506	504	502	500	