


CADD FILE: /4812/rs/Boulter.dgn
 PLOTTED: 01/23/2007

ORIGINAL SURVEY	DATE
NOTE BOOK	BY
TEMP. PLATE	
AREAS CHECKED	
MEAS. CHECKED	

FINAL SURVEY	DATE
NOTE BOOK	BY
TEMP. PLATE	
AREAS CHECKED	
MEAS. CHECKED	

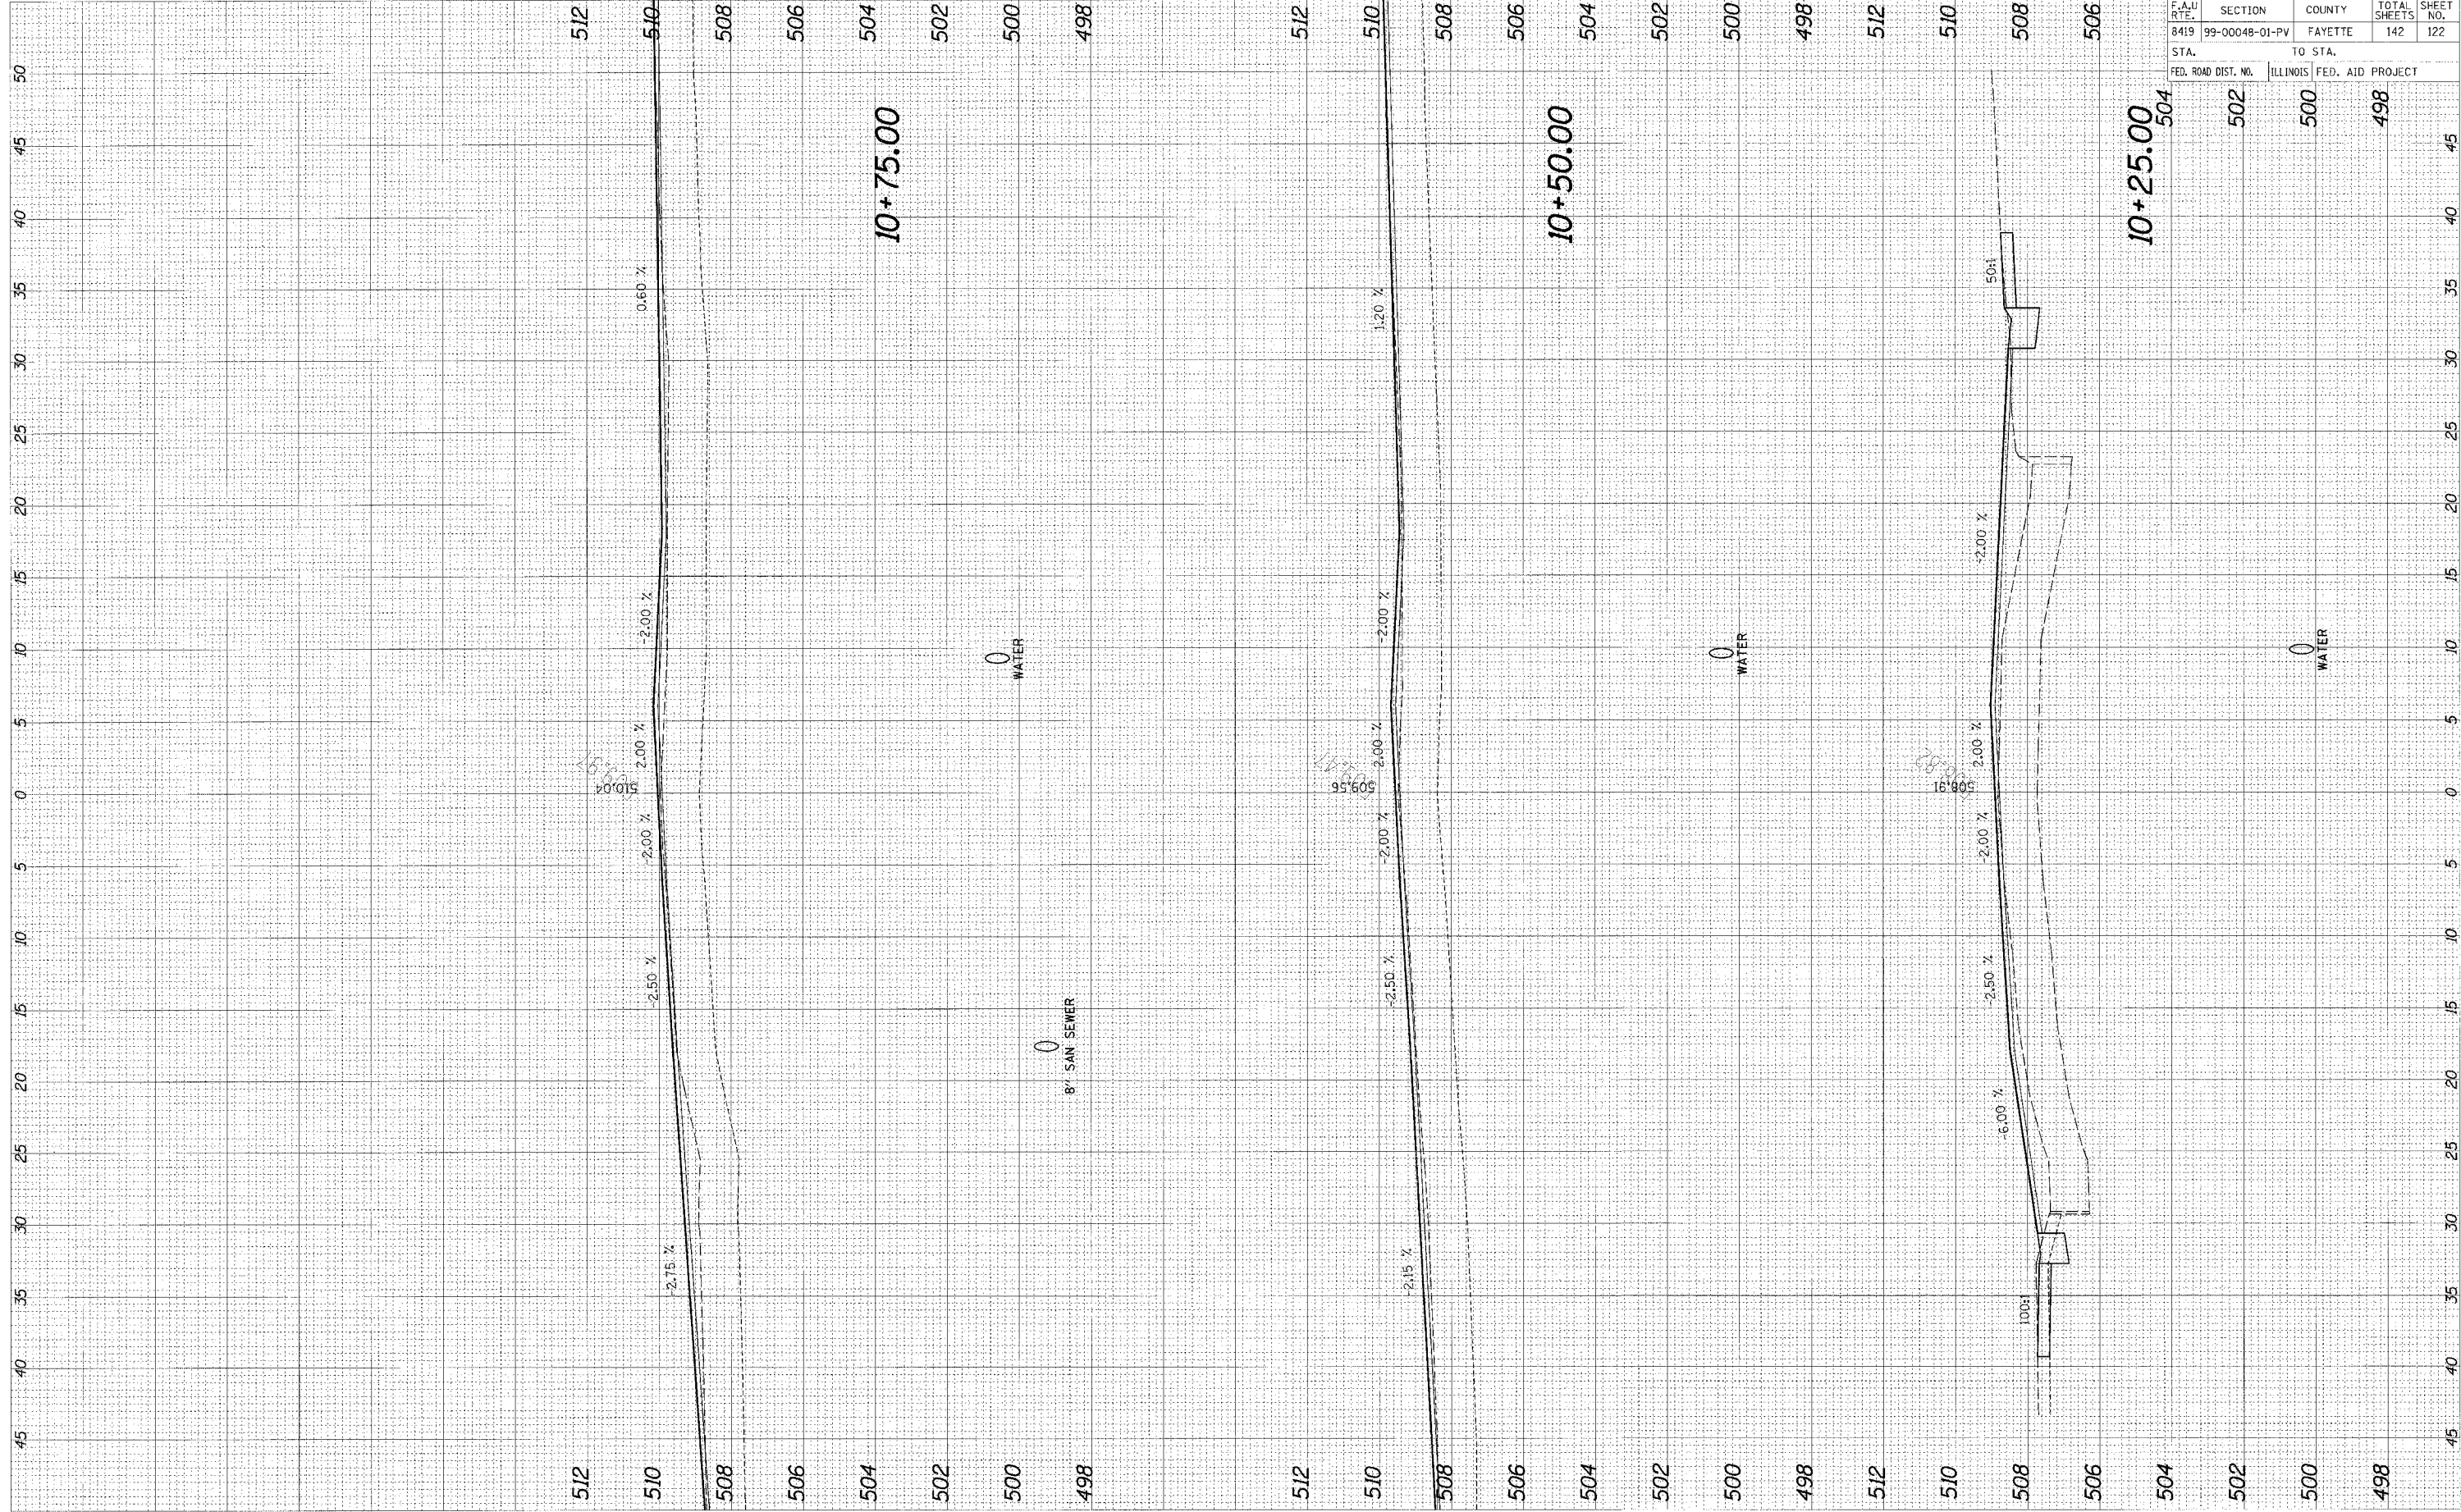

F.A.I. RTE.	SECTION	COUNTY	TOTAL SHEETS	SHEET NO.
8419	99-00048-01-PV	FAYETTE	142	122

STA.	TO STA.
FED. ROAD DIST. NO.	ILLINOIS FED. AID PROJECT

95500