


ORIGINAL SURVEY PLOTTED BY DATE 6/26/75  
 SURVEYED BY D.L.W.  
 NOTE BOOK NO. AREAS CHECKED

FINAL SURVEY PLOTTED BY DATE 7/19/76  
 SURVEYED BY D.L.W.  
 NOTE BOOK NO. AREAS CHECKED

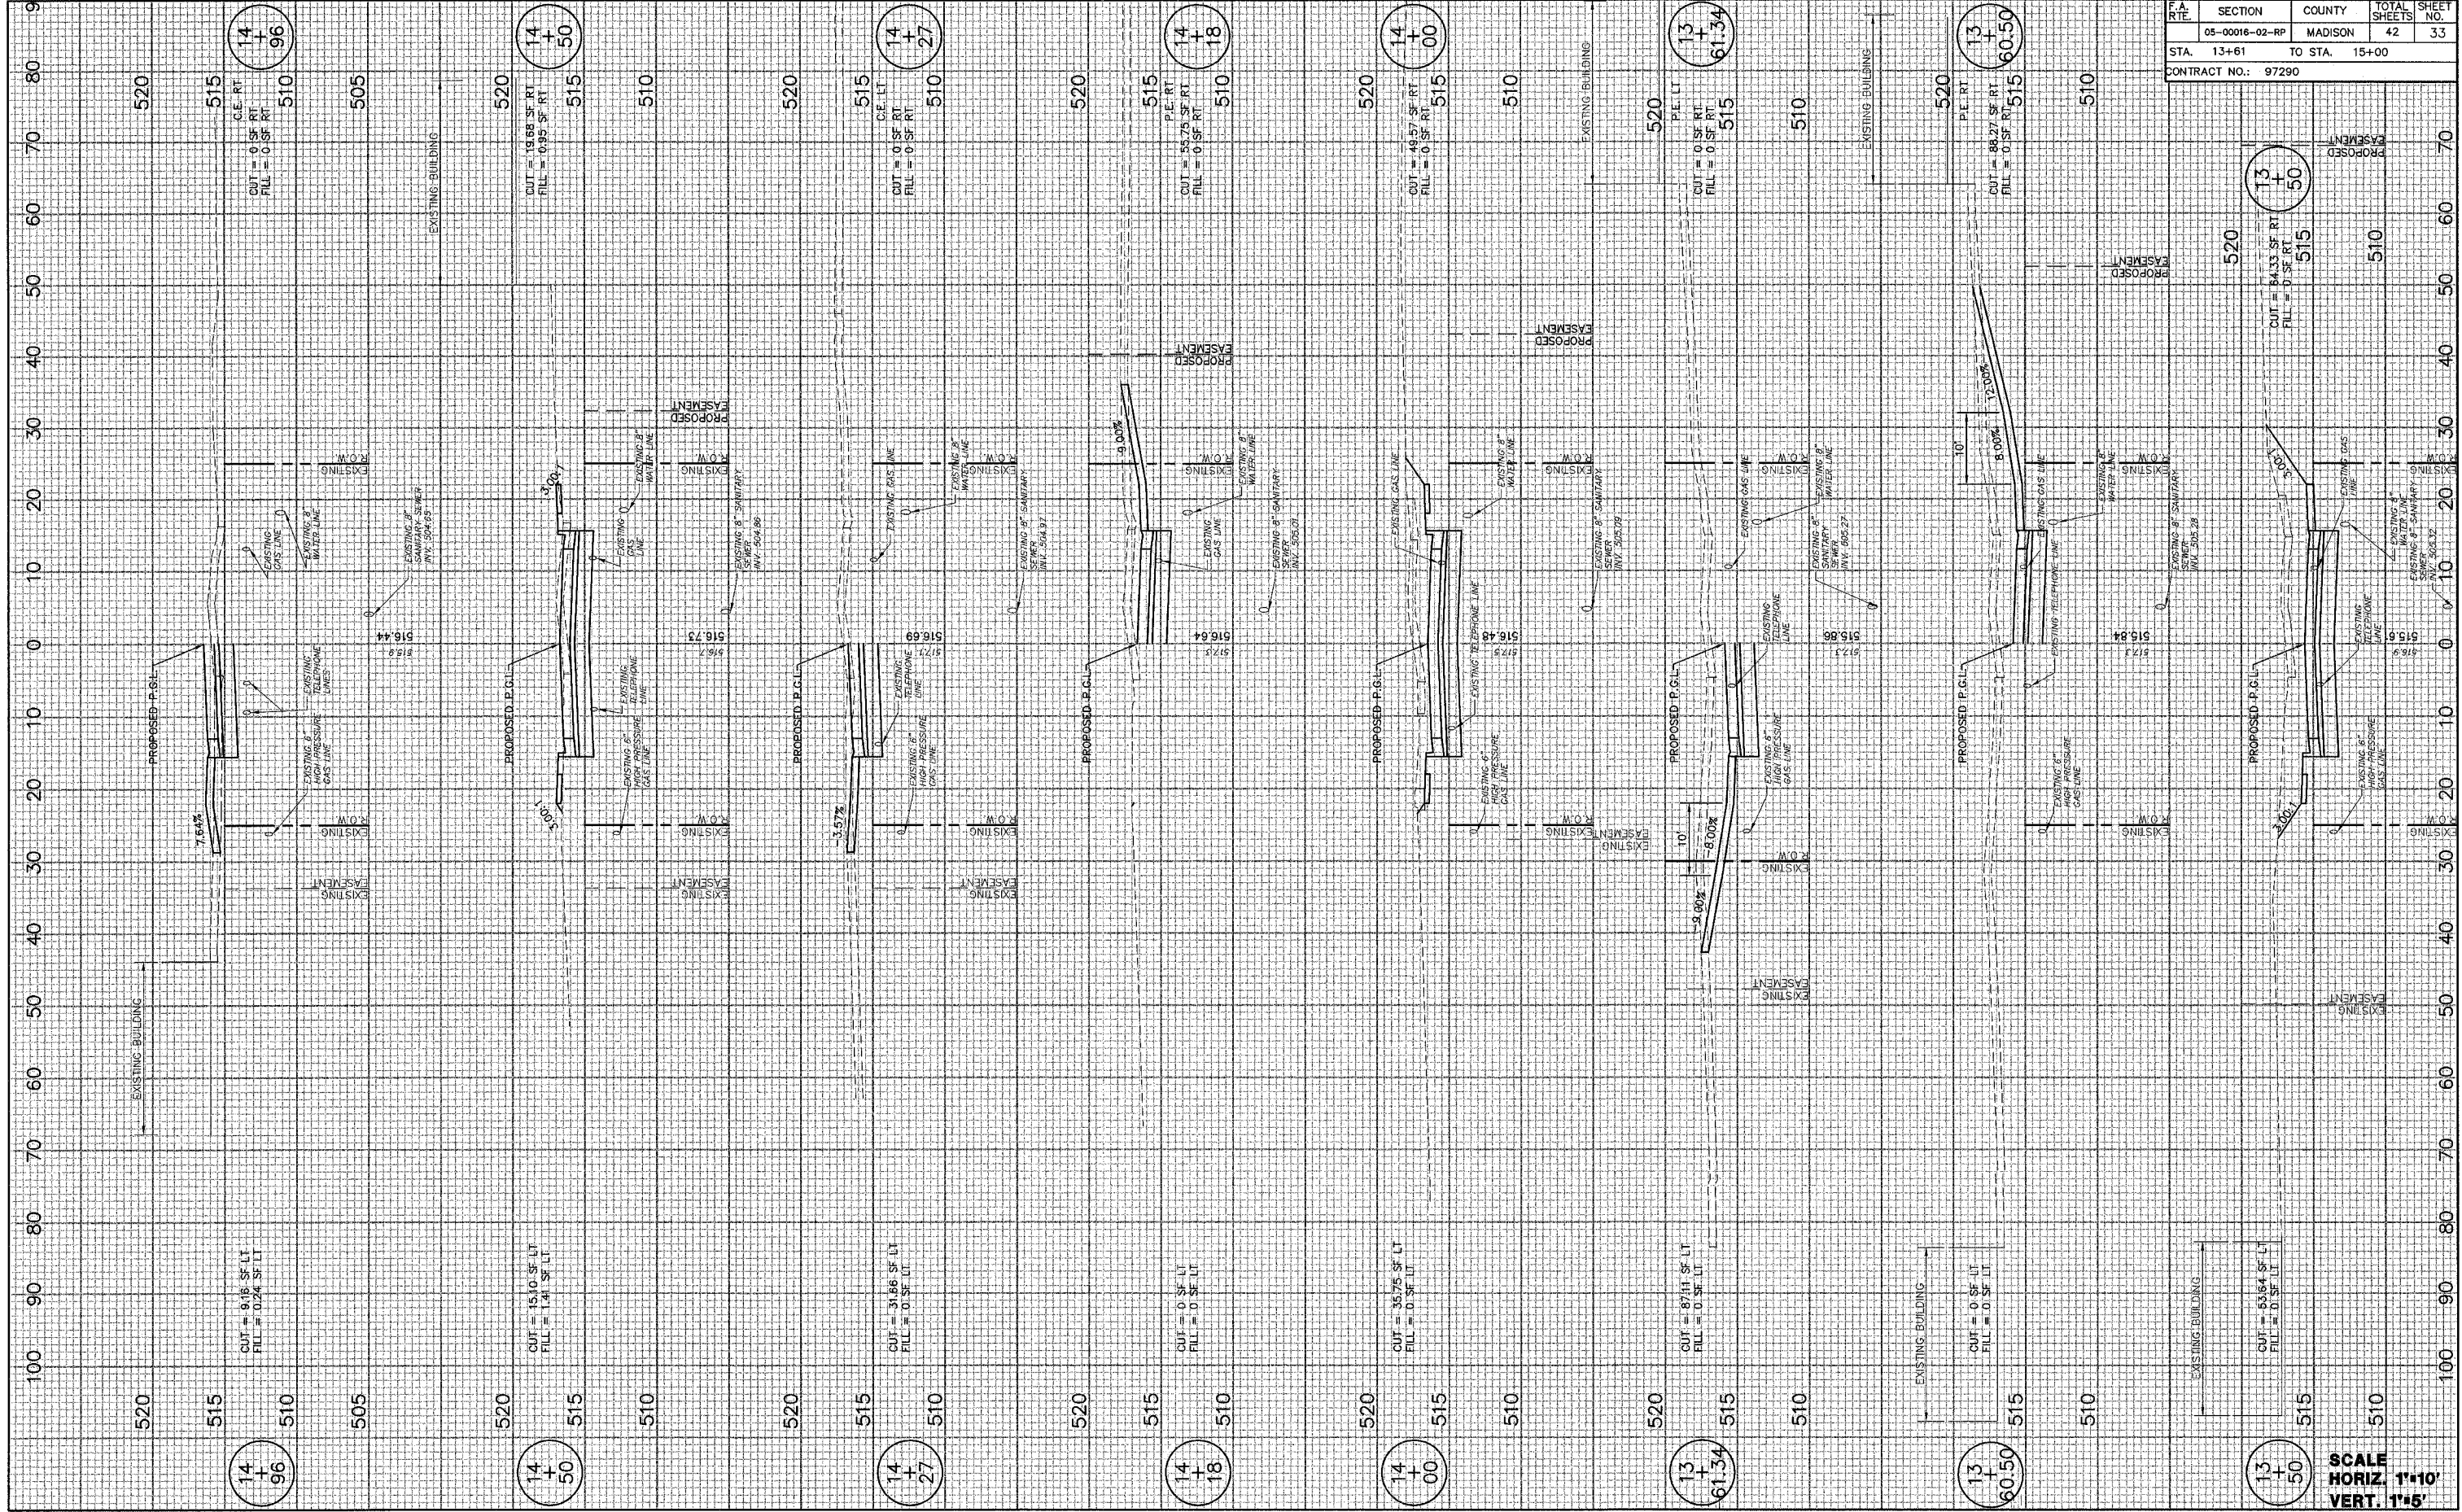

F.A. RATE	SECTION	COUNTY	TOTAL SHEETS	SHEET NO.
	05-00016-02-RP	MADISON	42	33
STA. 13+61		TO STA. 15+00		
CONTRACT NO.: 97290				

SCALE  
 HORIZ. 1"=10'  
 VERT. 1"=5'