


FINAL SURVEY PLOTTED AREAS CHECKED BY DATE 7/18/05

ORIGINAL SURVEY PLOTTED AREAS CHECKED BY DATE 6/29/05

SECTION	COUNTY	TOTAL SHEETS	SHEET NO.
05-00016-02-RP	MADISON	42	35
STA. 17+50 TO STA. 18+78		CONTRACT NO.: 97290	

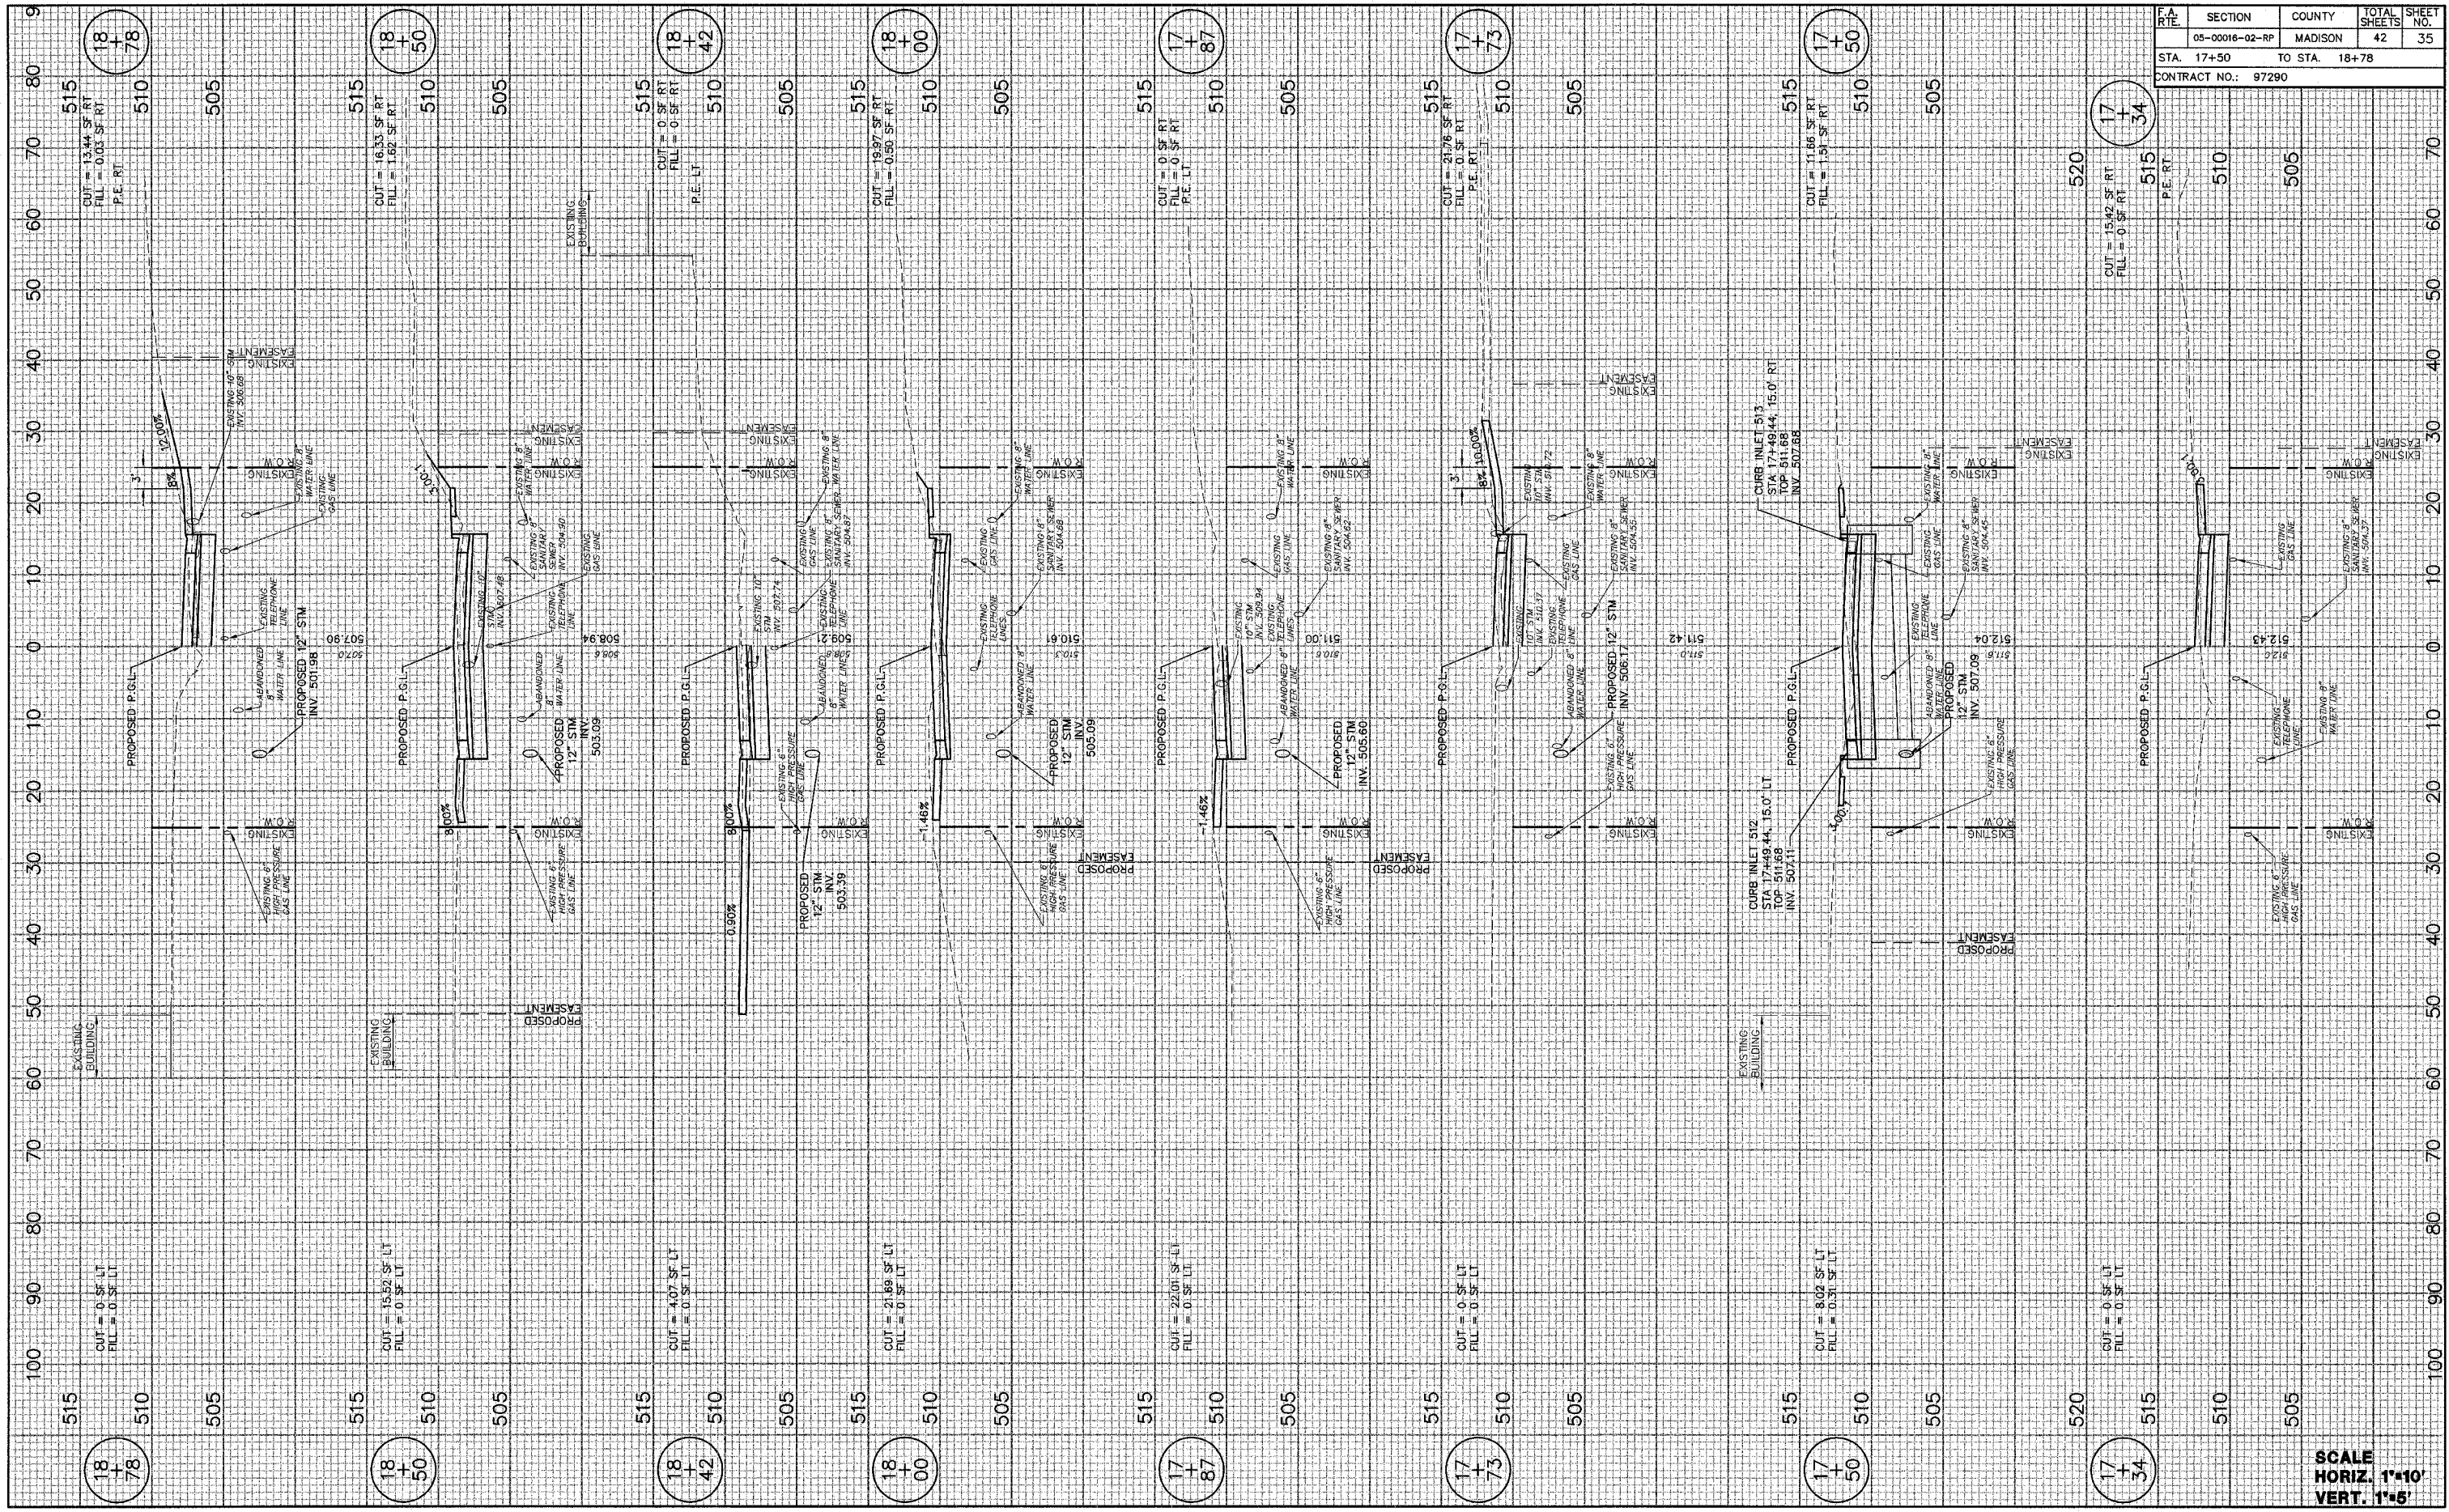

SCALE
HORIZ. 1"=10'
VERT. 1"=5'