


.\D:\68045-BORDER\01.DGN, .\D:\68045-LEGEND\01.DGN, .\D:\68045-LEGEND\02.DGN, .\D:\68045-LEGEND\03.DGN, .\D:\68045-LEGEND\04.DGN, .\D:\68045-LEGEND\05.DGN, .\D:\68045-LEGEND\06.DGN, .\D:\68045-LEGEND\07.

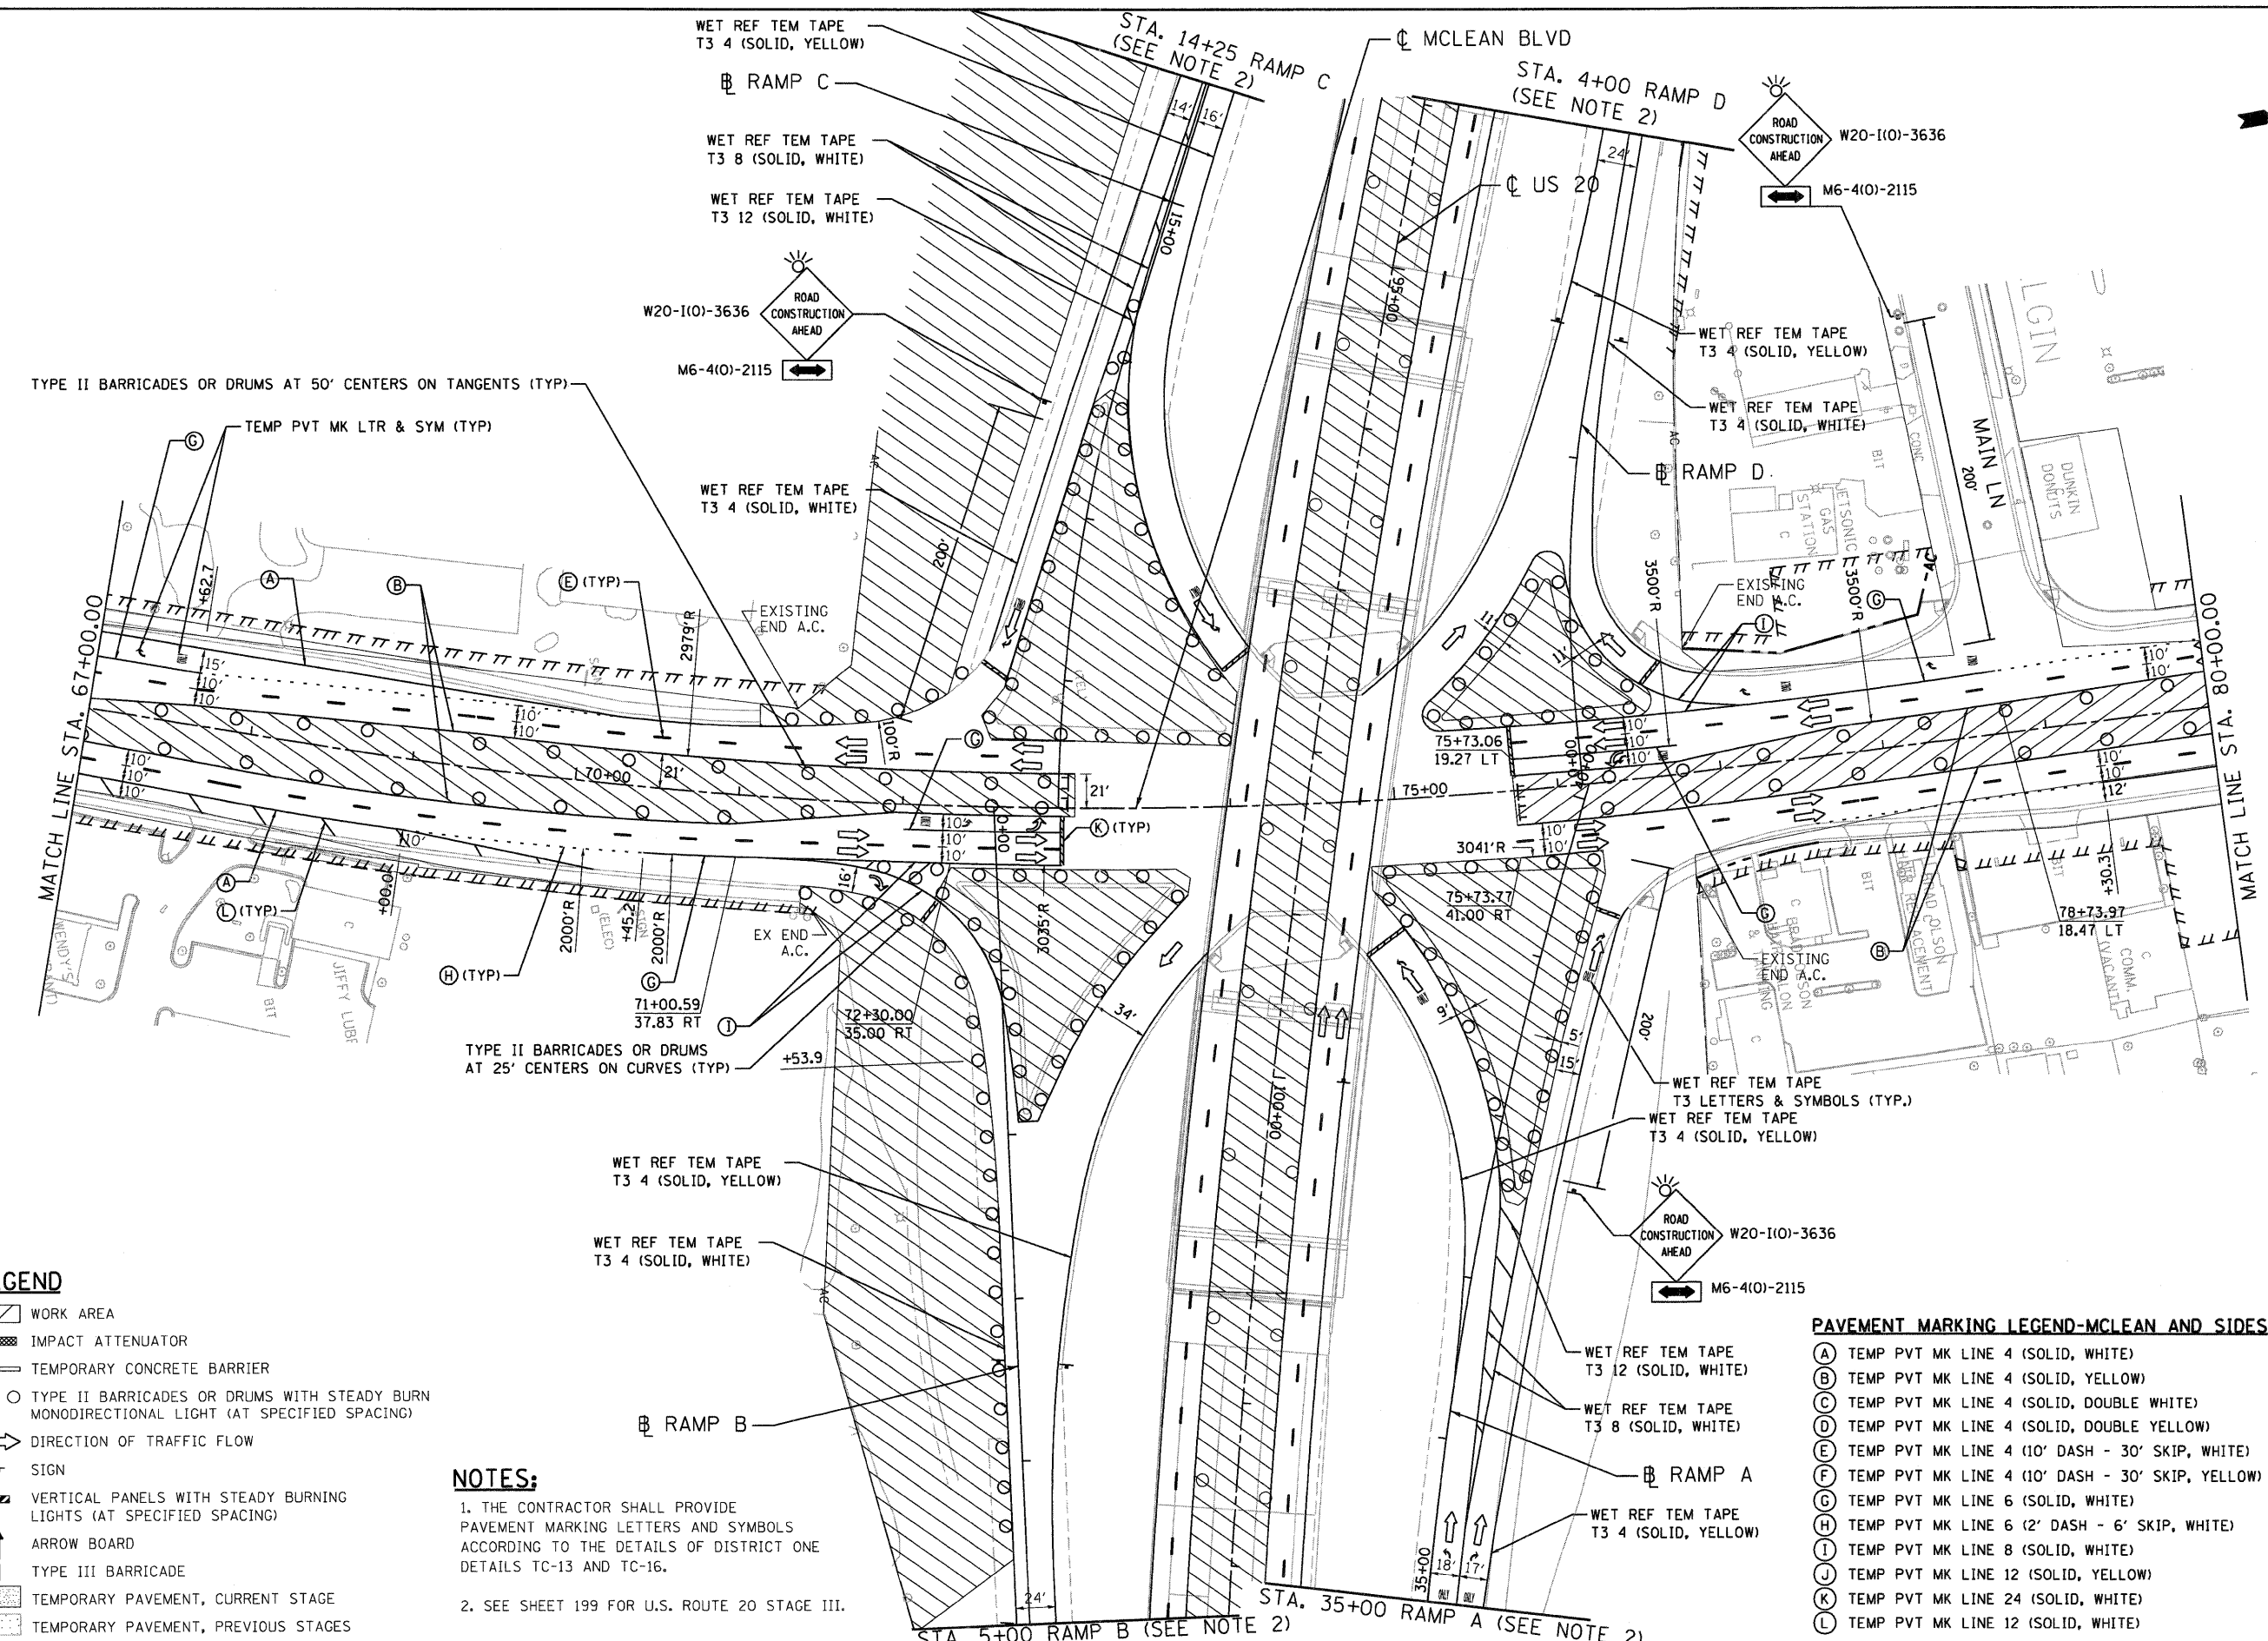

**LEGEND**

- WORK AREA
- IMPACT ATTENUATOR
- TEMPORARY CONCRETE BARRIER
- TYPE II BARRICADES OR DRUMS WITH STEADY BURN MONODIRECTIONAL LIGHT (AT SPECIFIED SPACING)
- DIRECTION OF TRAFFIC FLOW
- SIGN
- VERTICAL PANELS WITH STEADY BURNING LIGHTS (AT SPECIFIED SPACING)
- ARROW BOARD
- TYPE III BARRICADE
- TEMPORARY PAVEMENT, CURRENT STAGE
- TEMPORARY PAVEMENT, PREVIOUS STAGES

**NOTES:**

1. THE CONTRACTOR SHALL PROVIDE PAVEMENT MARKING LETTERS AND SYMBOLS ACCORDING TO THE DETAILS OF DISTRICT ONE DETAILS TC-13 AND TC-16.
2. SEE SHEET 199 FOR U.S. ROUTE 20 STAGE III.

**PAVEMENT MARKING LEGEND-MCLEAN AND SIDESTREETS STAGING**

- (A) TEMP PVT MK LINE 4 (SOLID, WHITE)
- (B) TEMP PVT MK LINE 4 (SOLID, YELLOW)
- (C) TEMP PVT MK LINE 4 (SOLID, DOUBLE WHITE)
- (D) TEMP PVT MK LINE 4 (SOLID, DOUBLE YELLOW)
- (E) TEMP PVT MK LINE 4 (10' DASH - 30' SKIP, WHITE)
- (F) TEMP PVT MK LINE 4 (10' DASH - 30' SKIP, YELLOW)
- (G) TEMP PVT MK LINE 6 (SOLID, WHITE)
- (H) TEMP PVT MK LINE 6 (2' DASH - 6' SKIP, WHITE)
- (I) TEMP PVT MK LINE 8 (SOLID, WHITE)
- (J) TEMP PVT MK LINE 12 (SOLID, YELLOW)
- (K) TEMP PVT MK LINE 24 (SOLID, WHITE)
- (L) TEMP PVT MK LINE 12 (SOLID, WHITE)

FILE NAME =	USER NAME = #USER#	DESIGNED - JP	REVISED -	<b>STATE OF ILLINOIS</b>		<b>STAGING AND TRAFFIC CONTROL</b>	F.A.P. RTEL.	SECTION	COUNTY	TOTAL SHEETS	SHEET NO.
#FILE#		DRAWN - KKS	REVISED -	<b>DEPARTMENT OF TRANSPORTATION</b>		<b>STAGE III</b>	345	8R-R	KANE	794	229
	PLOT SCALE = #SCALE#	CHECKED - PB	REVISED -	FAP ROUTE 345 / US ROUTE 20		<b>MCLEAN BOULEVARD</b>				CONTRACT NO. 60H45	
	PLOT DATE = #DATE#	DATE - 12/16/11	REVISED -			SCALE: 1"=50'	SHEET NO. OF	STA. 67+00.00	TO STA. 80+00.00	FED. ROAD DIST. NO. ILLINOIS FED. AID PROJECT	