


BY	DATE
SURVEYED	
PLOTTED	
TEMPLATE	
NOTE BOOK	
AREAS CHECKED	
NO.	

BY	DATE
SURVEYED	
PLOTTED	
TEMPLATE	
NOTE BOOK	
AREAS CHECKED	
NO.	

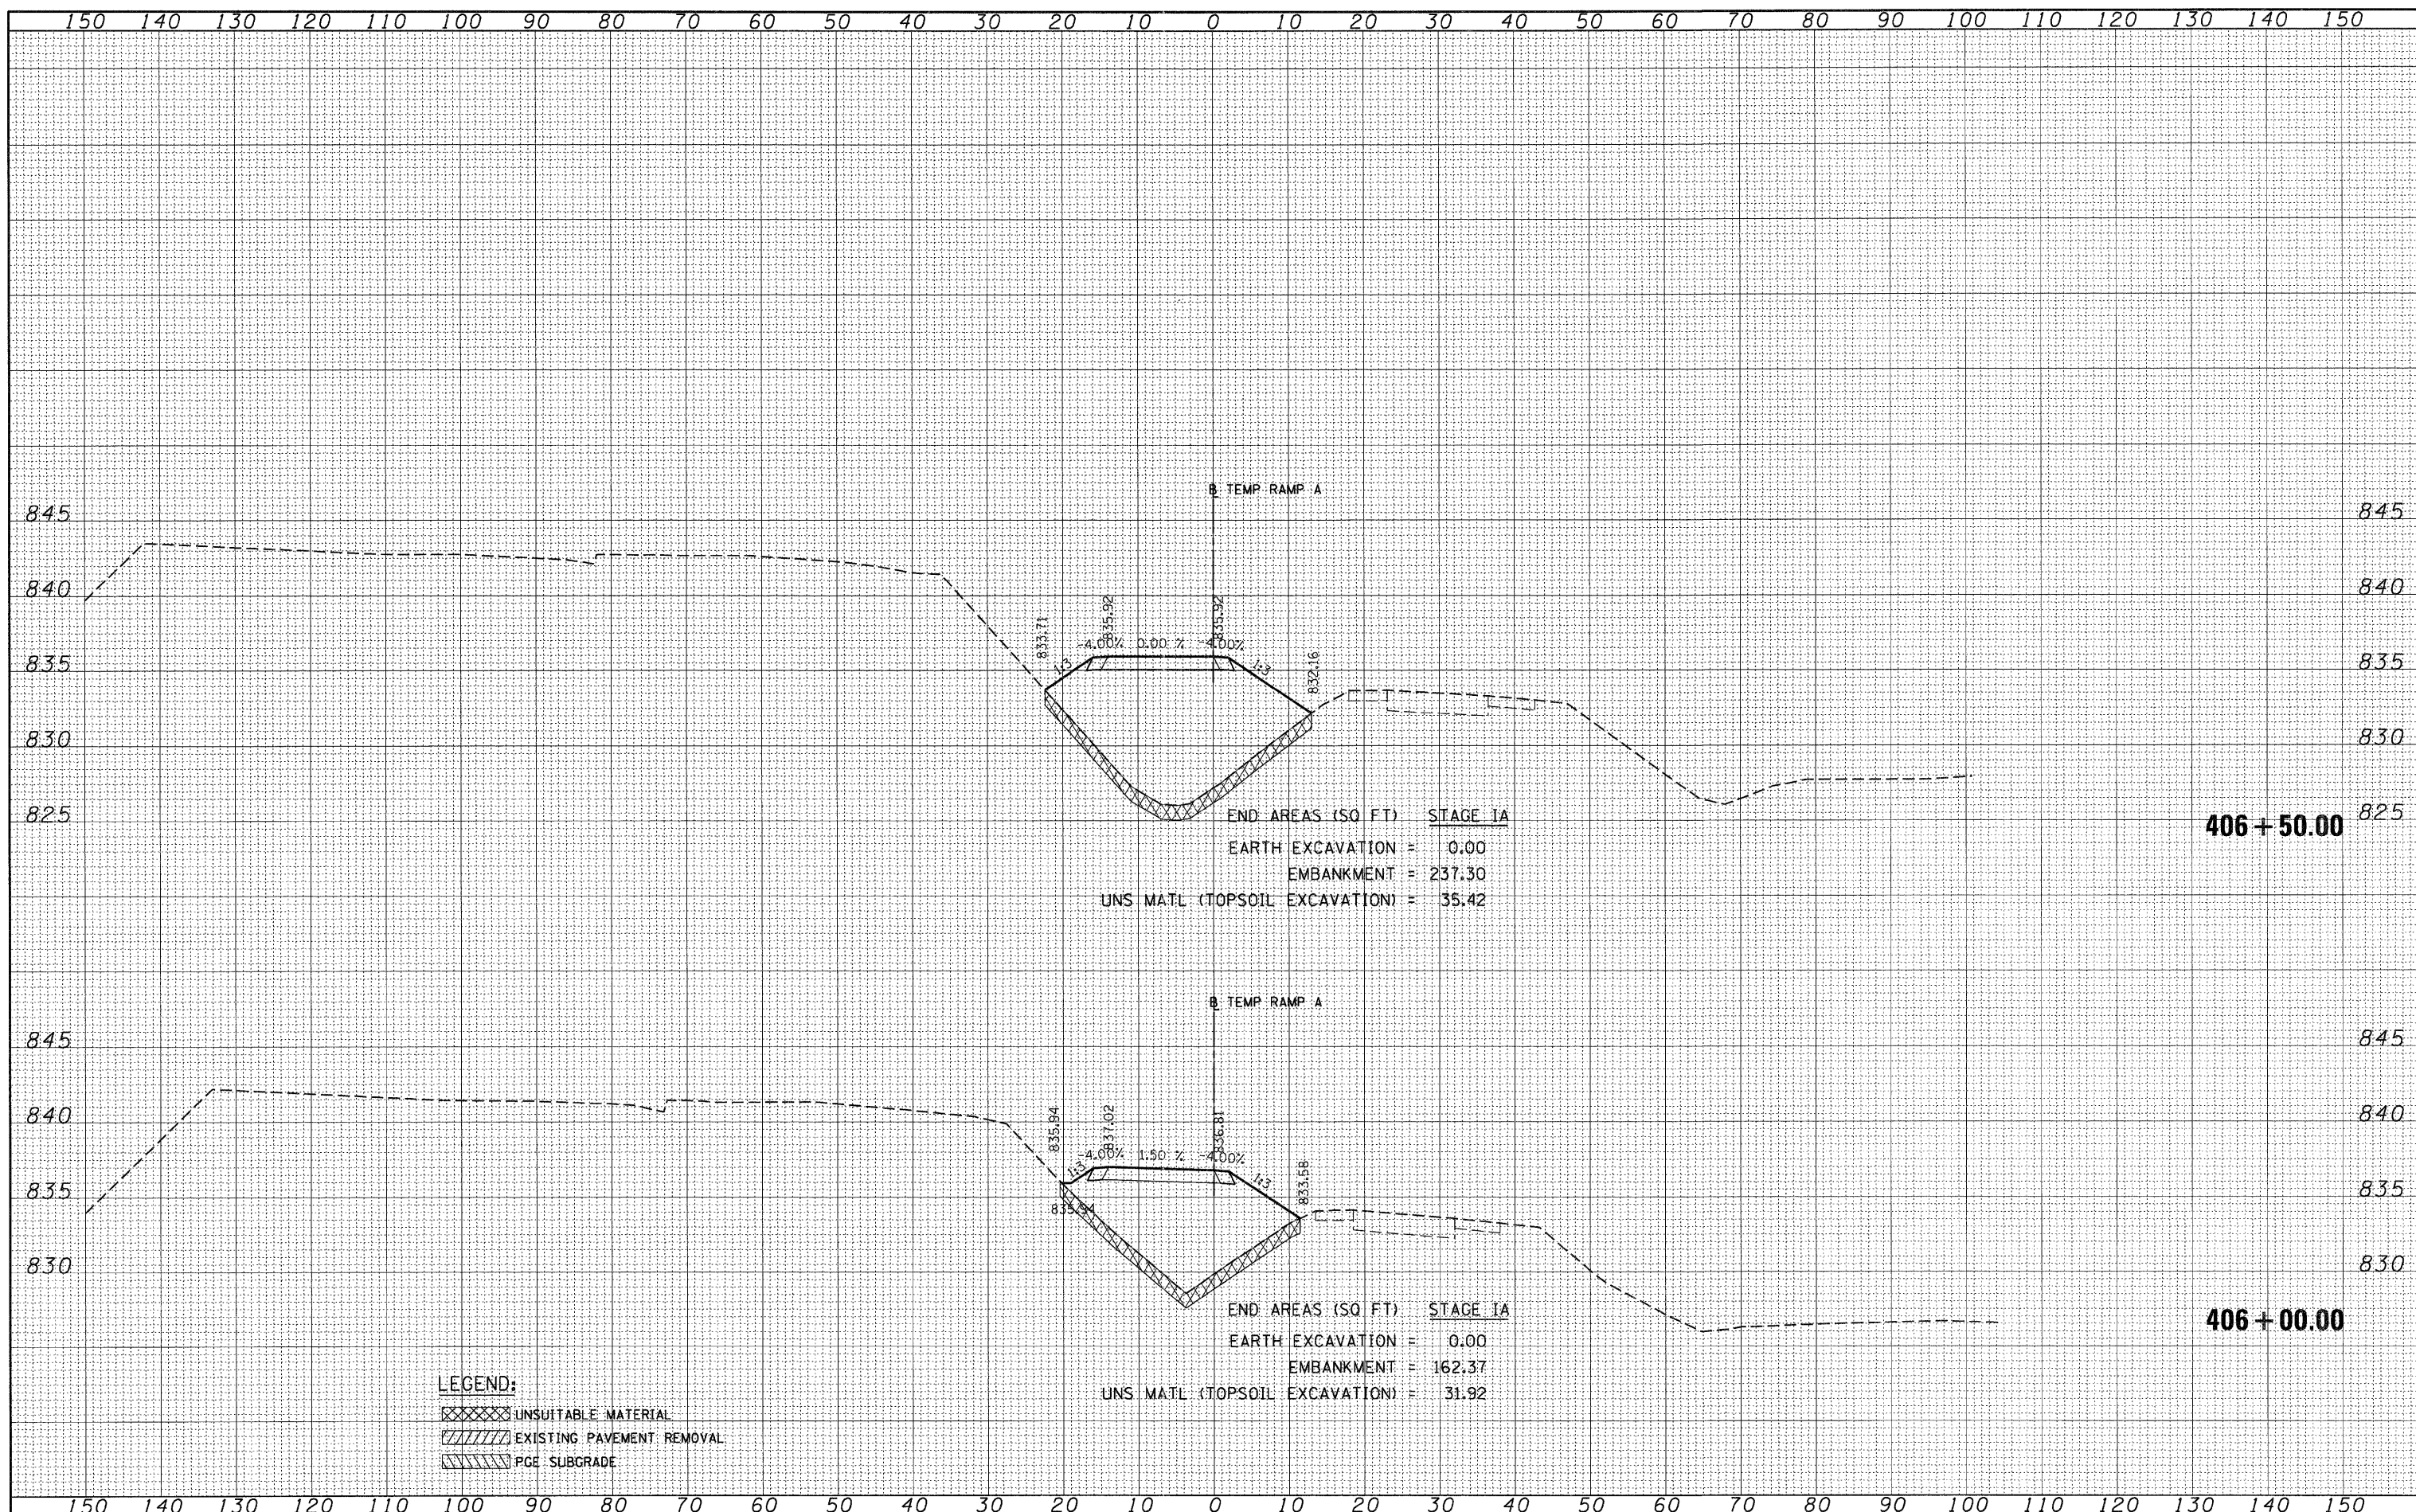

END AREAS (SQ FT) STAGE IA
 EARTH EXCAVATION = 0.00
 EMBANKMENT = 237.30
 UNS MATL (TOPSOIL EXCAVATION) = 35.42

END AREAS (SQ FT) STAGE IA
 EARTH EXCAVATION = 0.00
 EMBANKMENT = 162.37
 UNS MATL (TOPSOIL EXCAVATION) = 31.92

LEGEND:
 [Cross-hatch] UNSUITABLE MATERIAL
 [Diagonal lines] EXISTING PAVEMENT REMOVAL
 [Horizontal lines] PGE SUBGRADE